




Disclaimer:
Do not scale from this drawing.
All particulars and dimensions must be checked on site prior to commencement and not scaled from the drawings.
This document is copyright and may not be reproduced without permission of the owner.

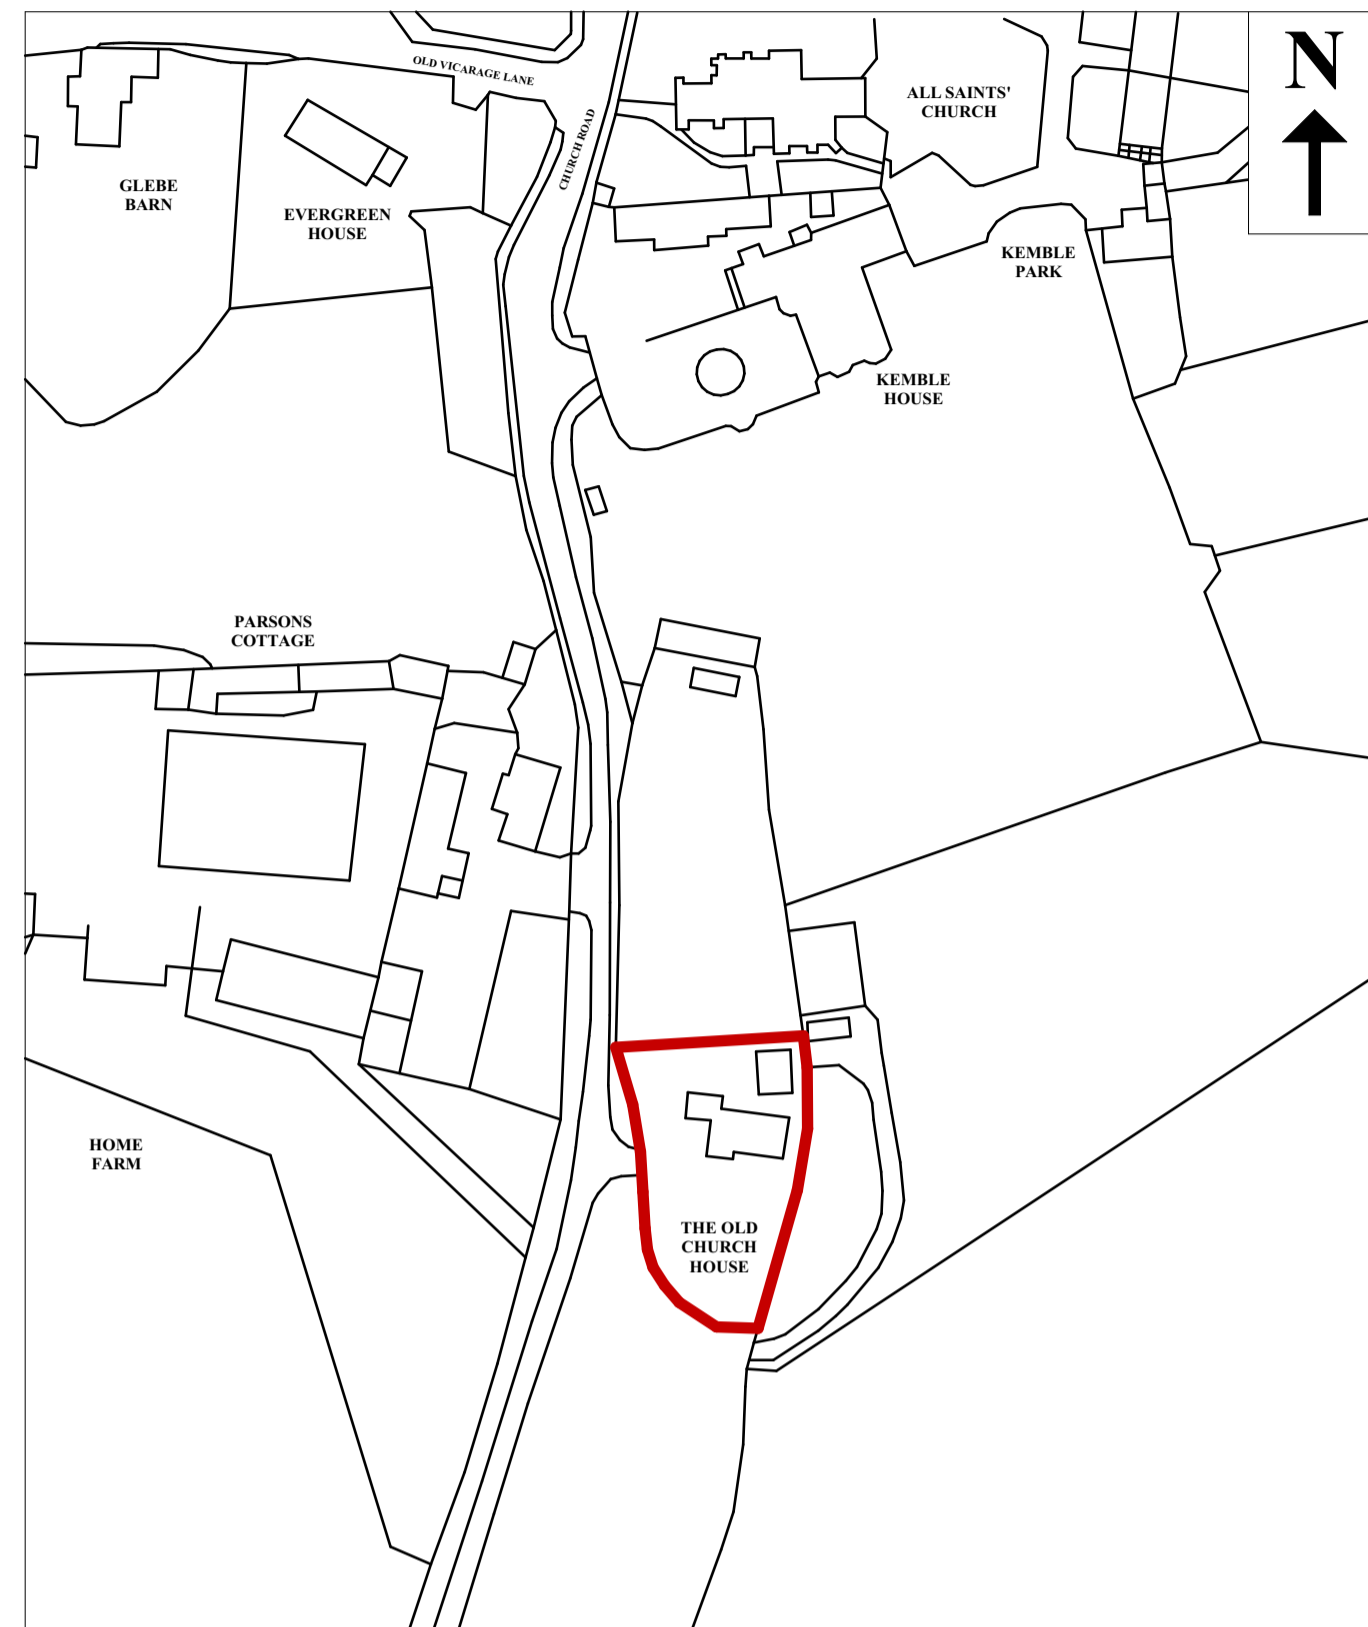


Site Plan

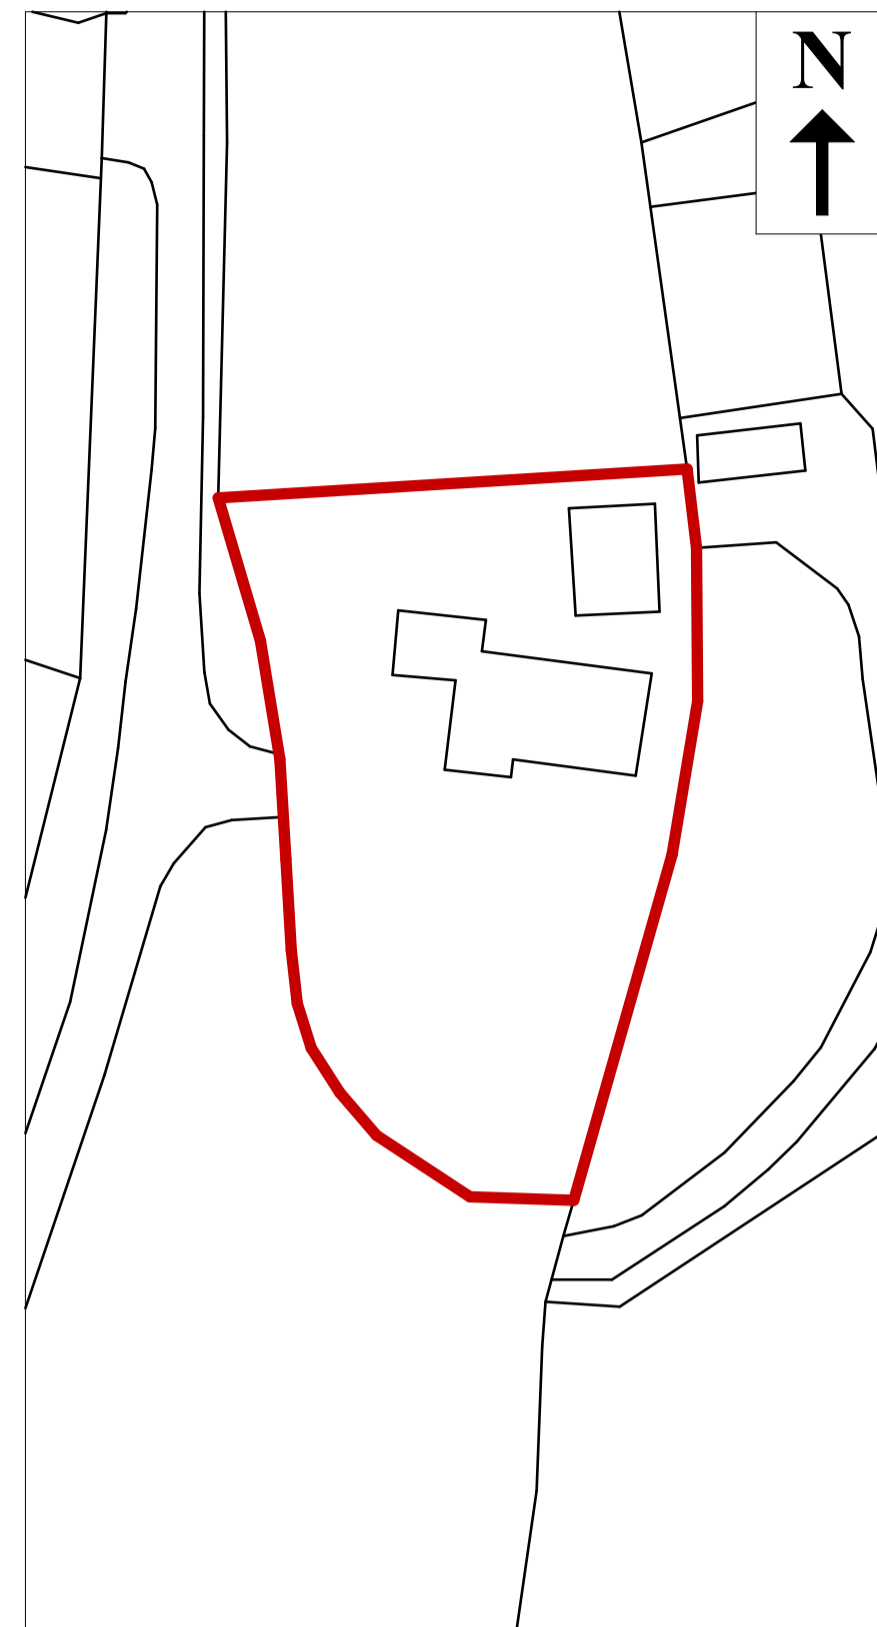

Block Plan

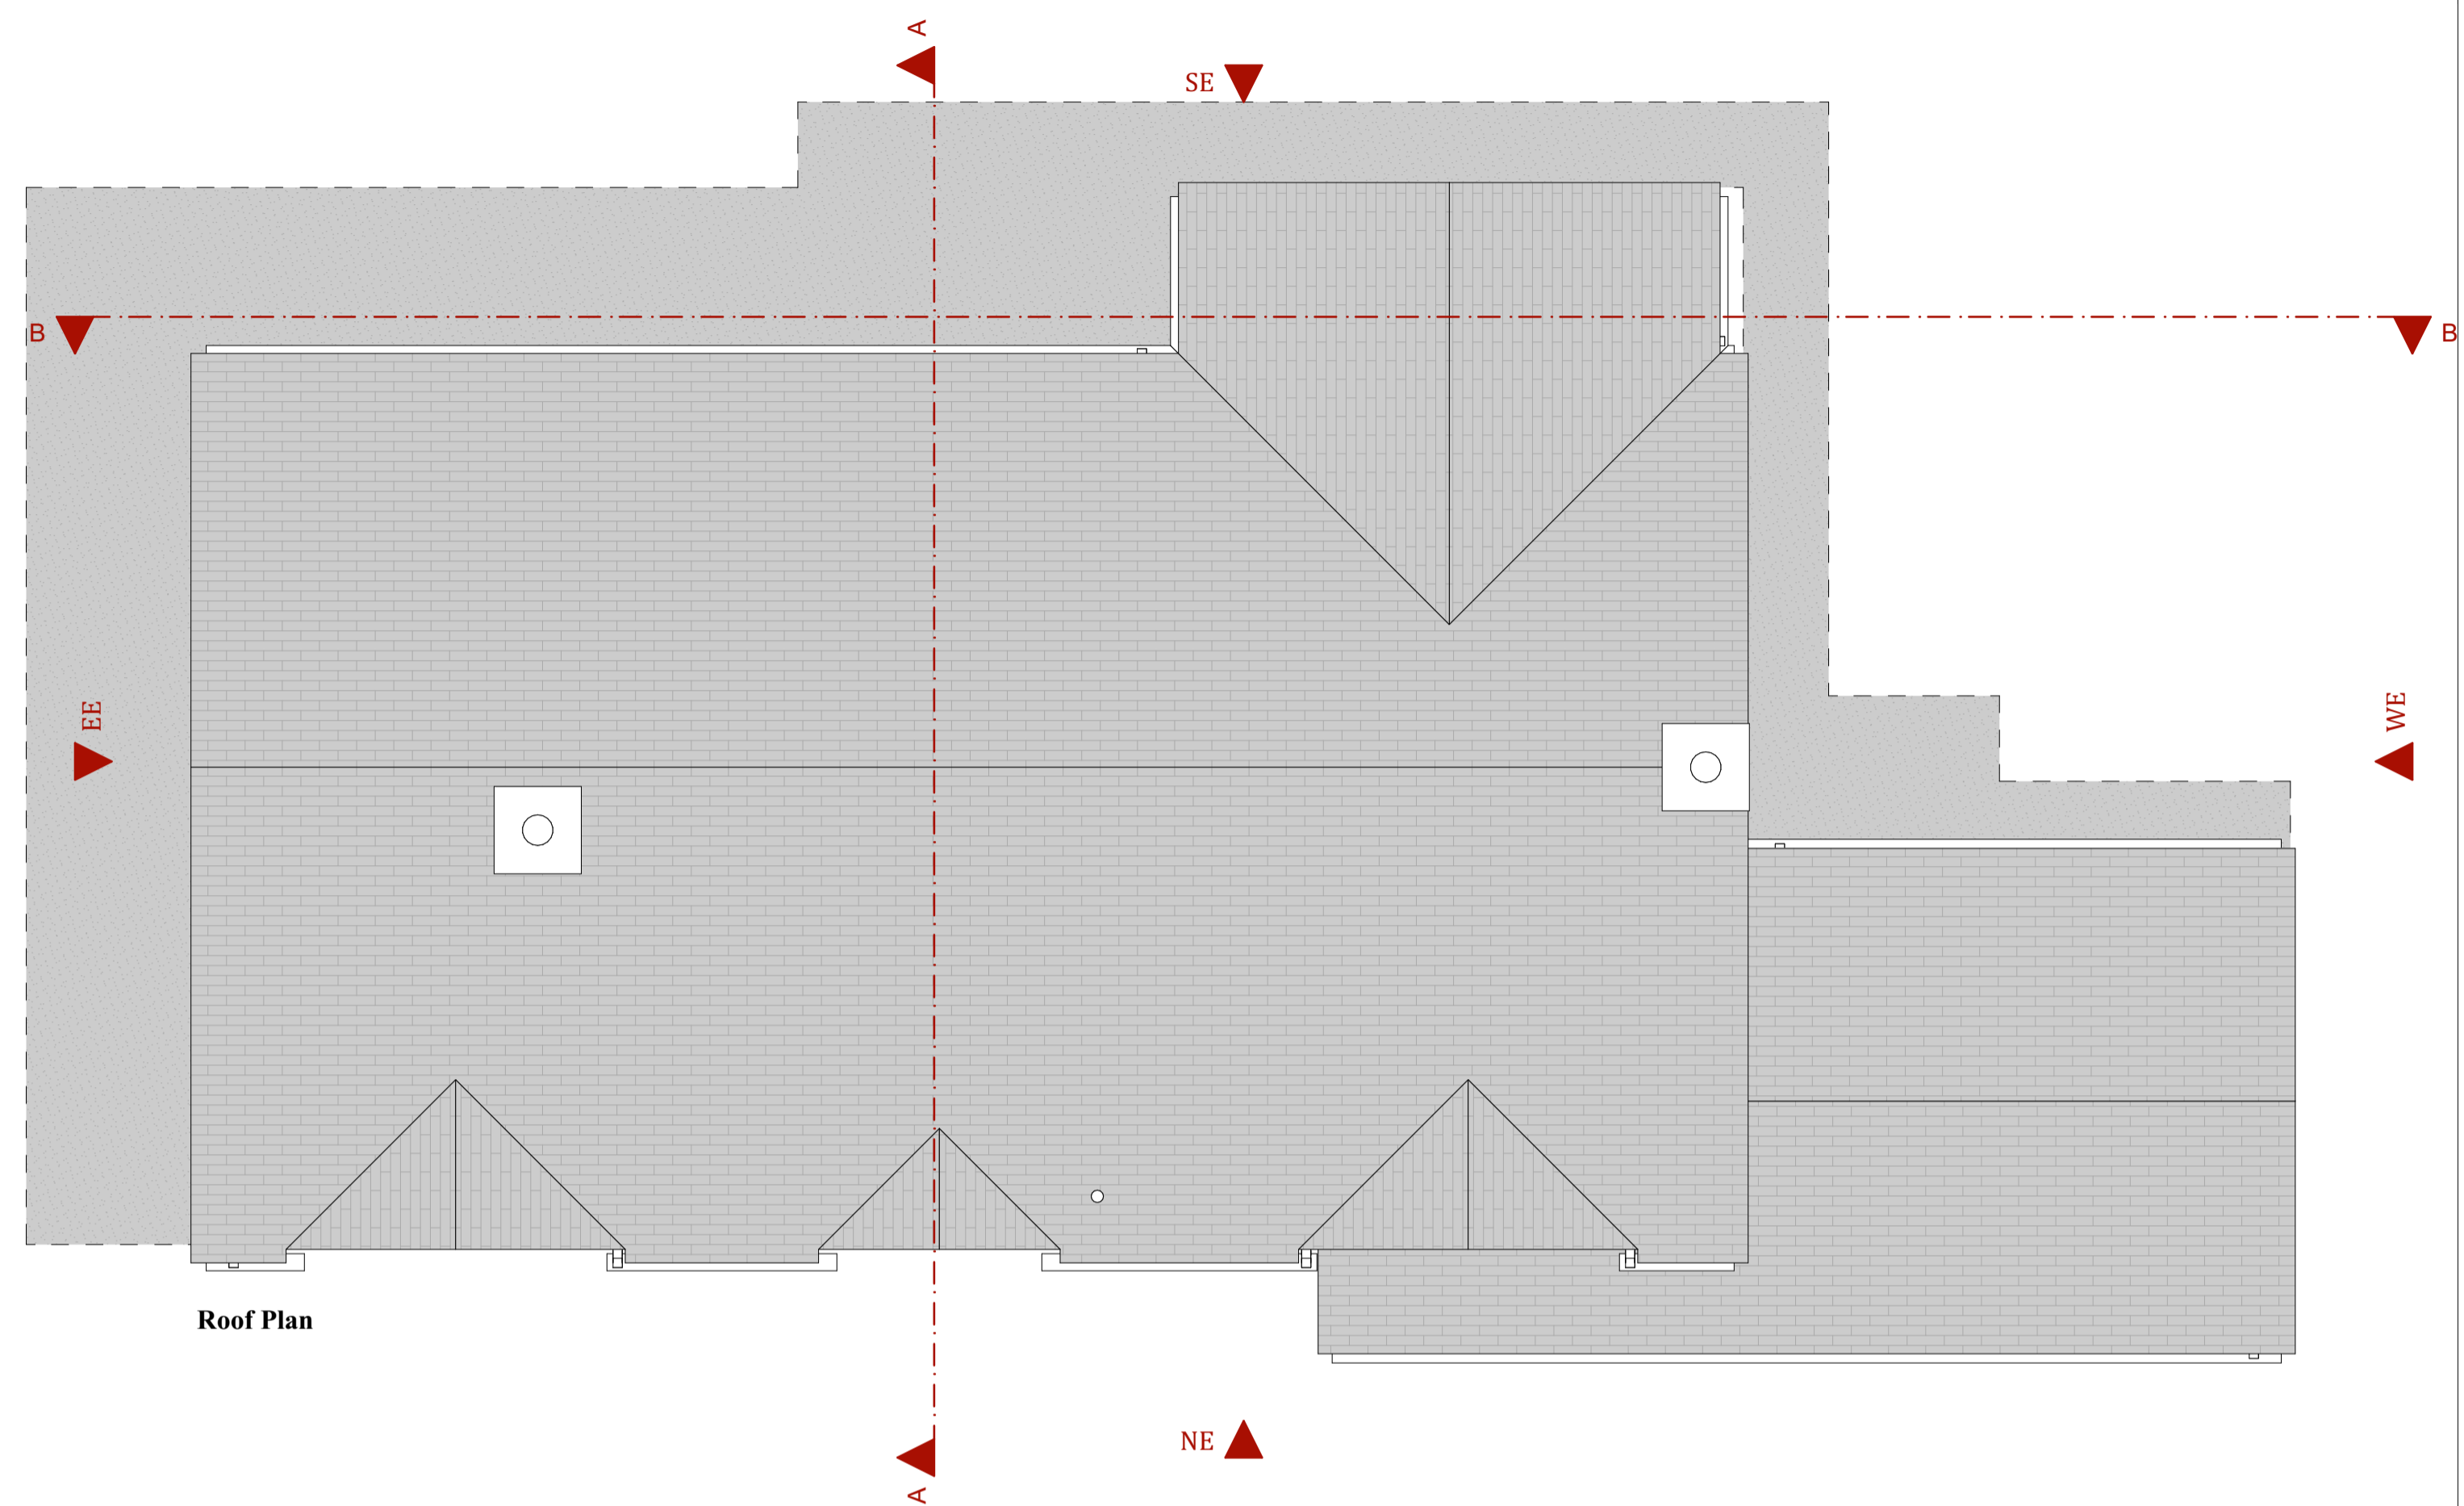

Roof Plan

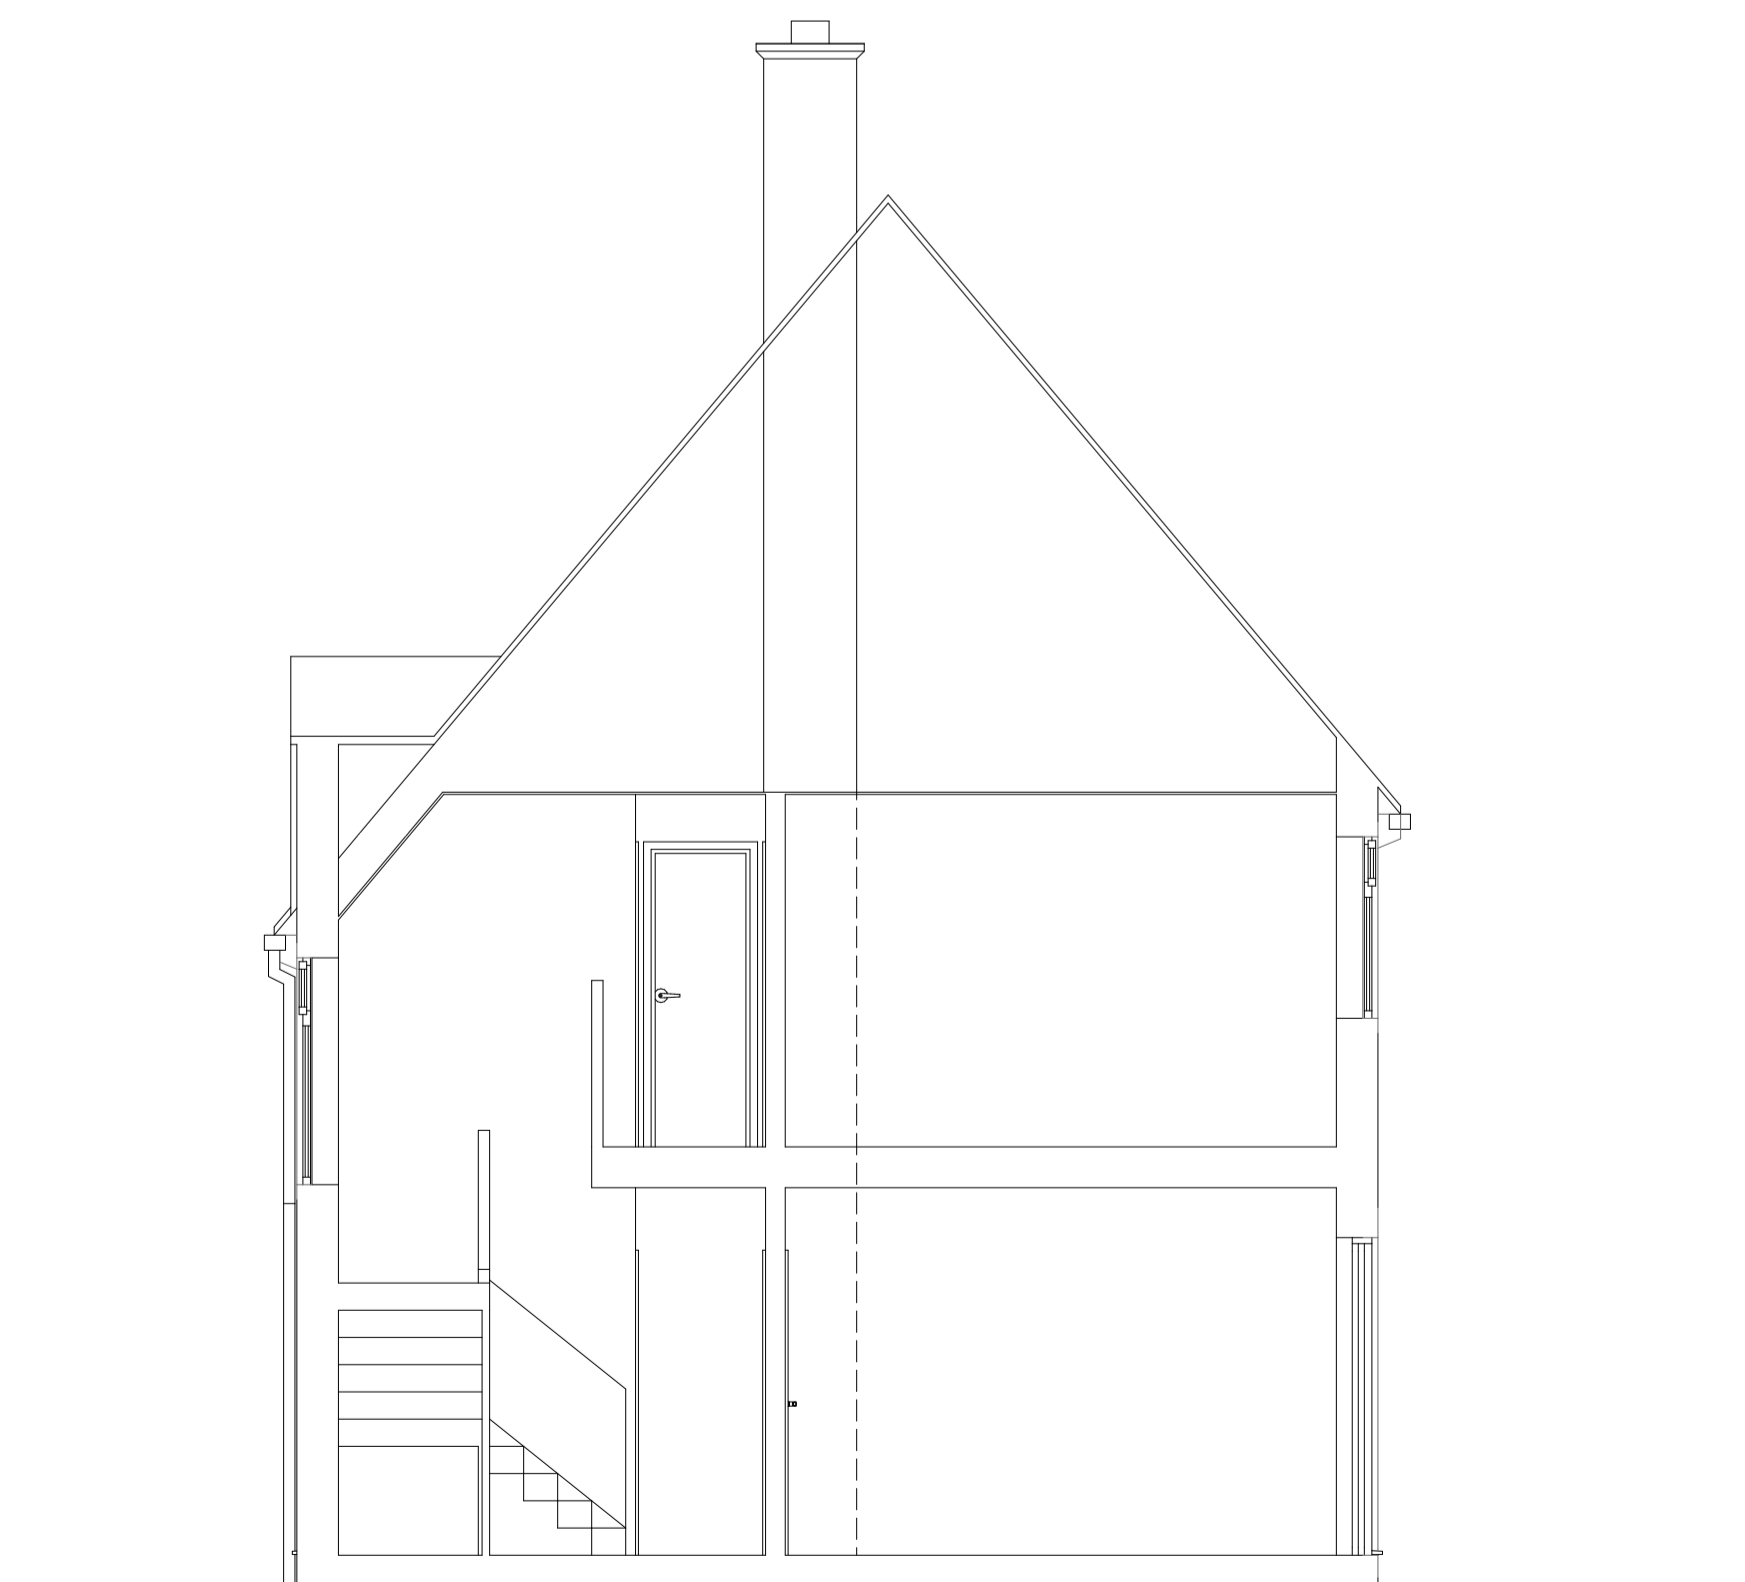

Section A-A



Section B-B

Project: Extensions & Alterations:
The Old Church House
Kemble
GL7 6AD

Client: Arge:
The Old Church House
Kemble
GL7 6AD

Existing Site, Block, Roof Plans & Sections

Scale (A1): 1:50, 1:500 & 1:1250

Drawing: 66-001

barnaby
ARCHITECTURE

Email: barnaby@barnabyarchitecture.info