



*Disclaimer:*  
Do not scale from this drawing.  
All particulars and dimensions must be checked on site prior to commencement and not scaled from the drawings.  
This document is copyright and may not be reproduced without permission of the owner.

*Legend:*  
A - Limestone White K-Rend Render Finish on new blockwork cavity walls or external insulation  
B - Hardrow Concrete Plain Tiles

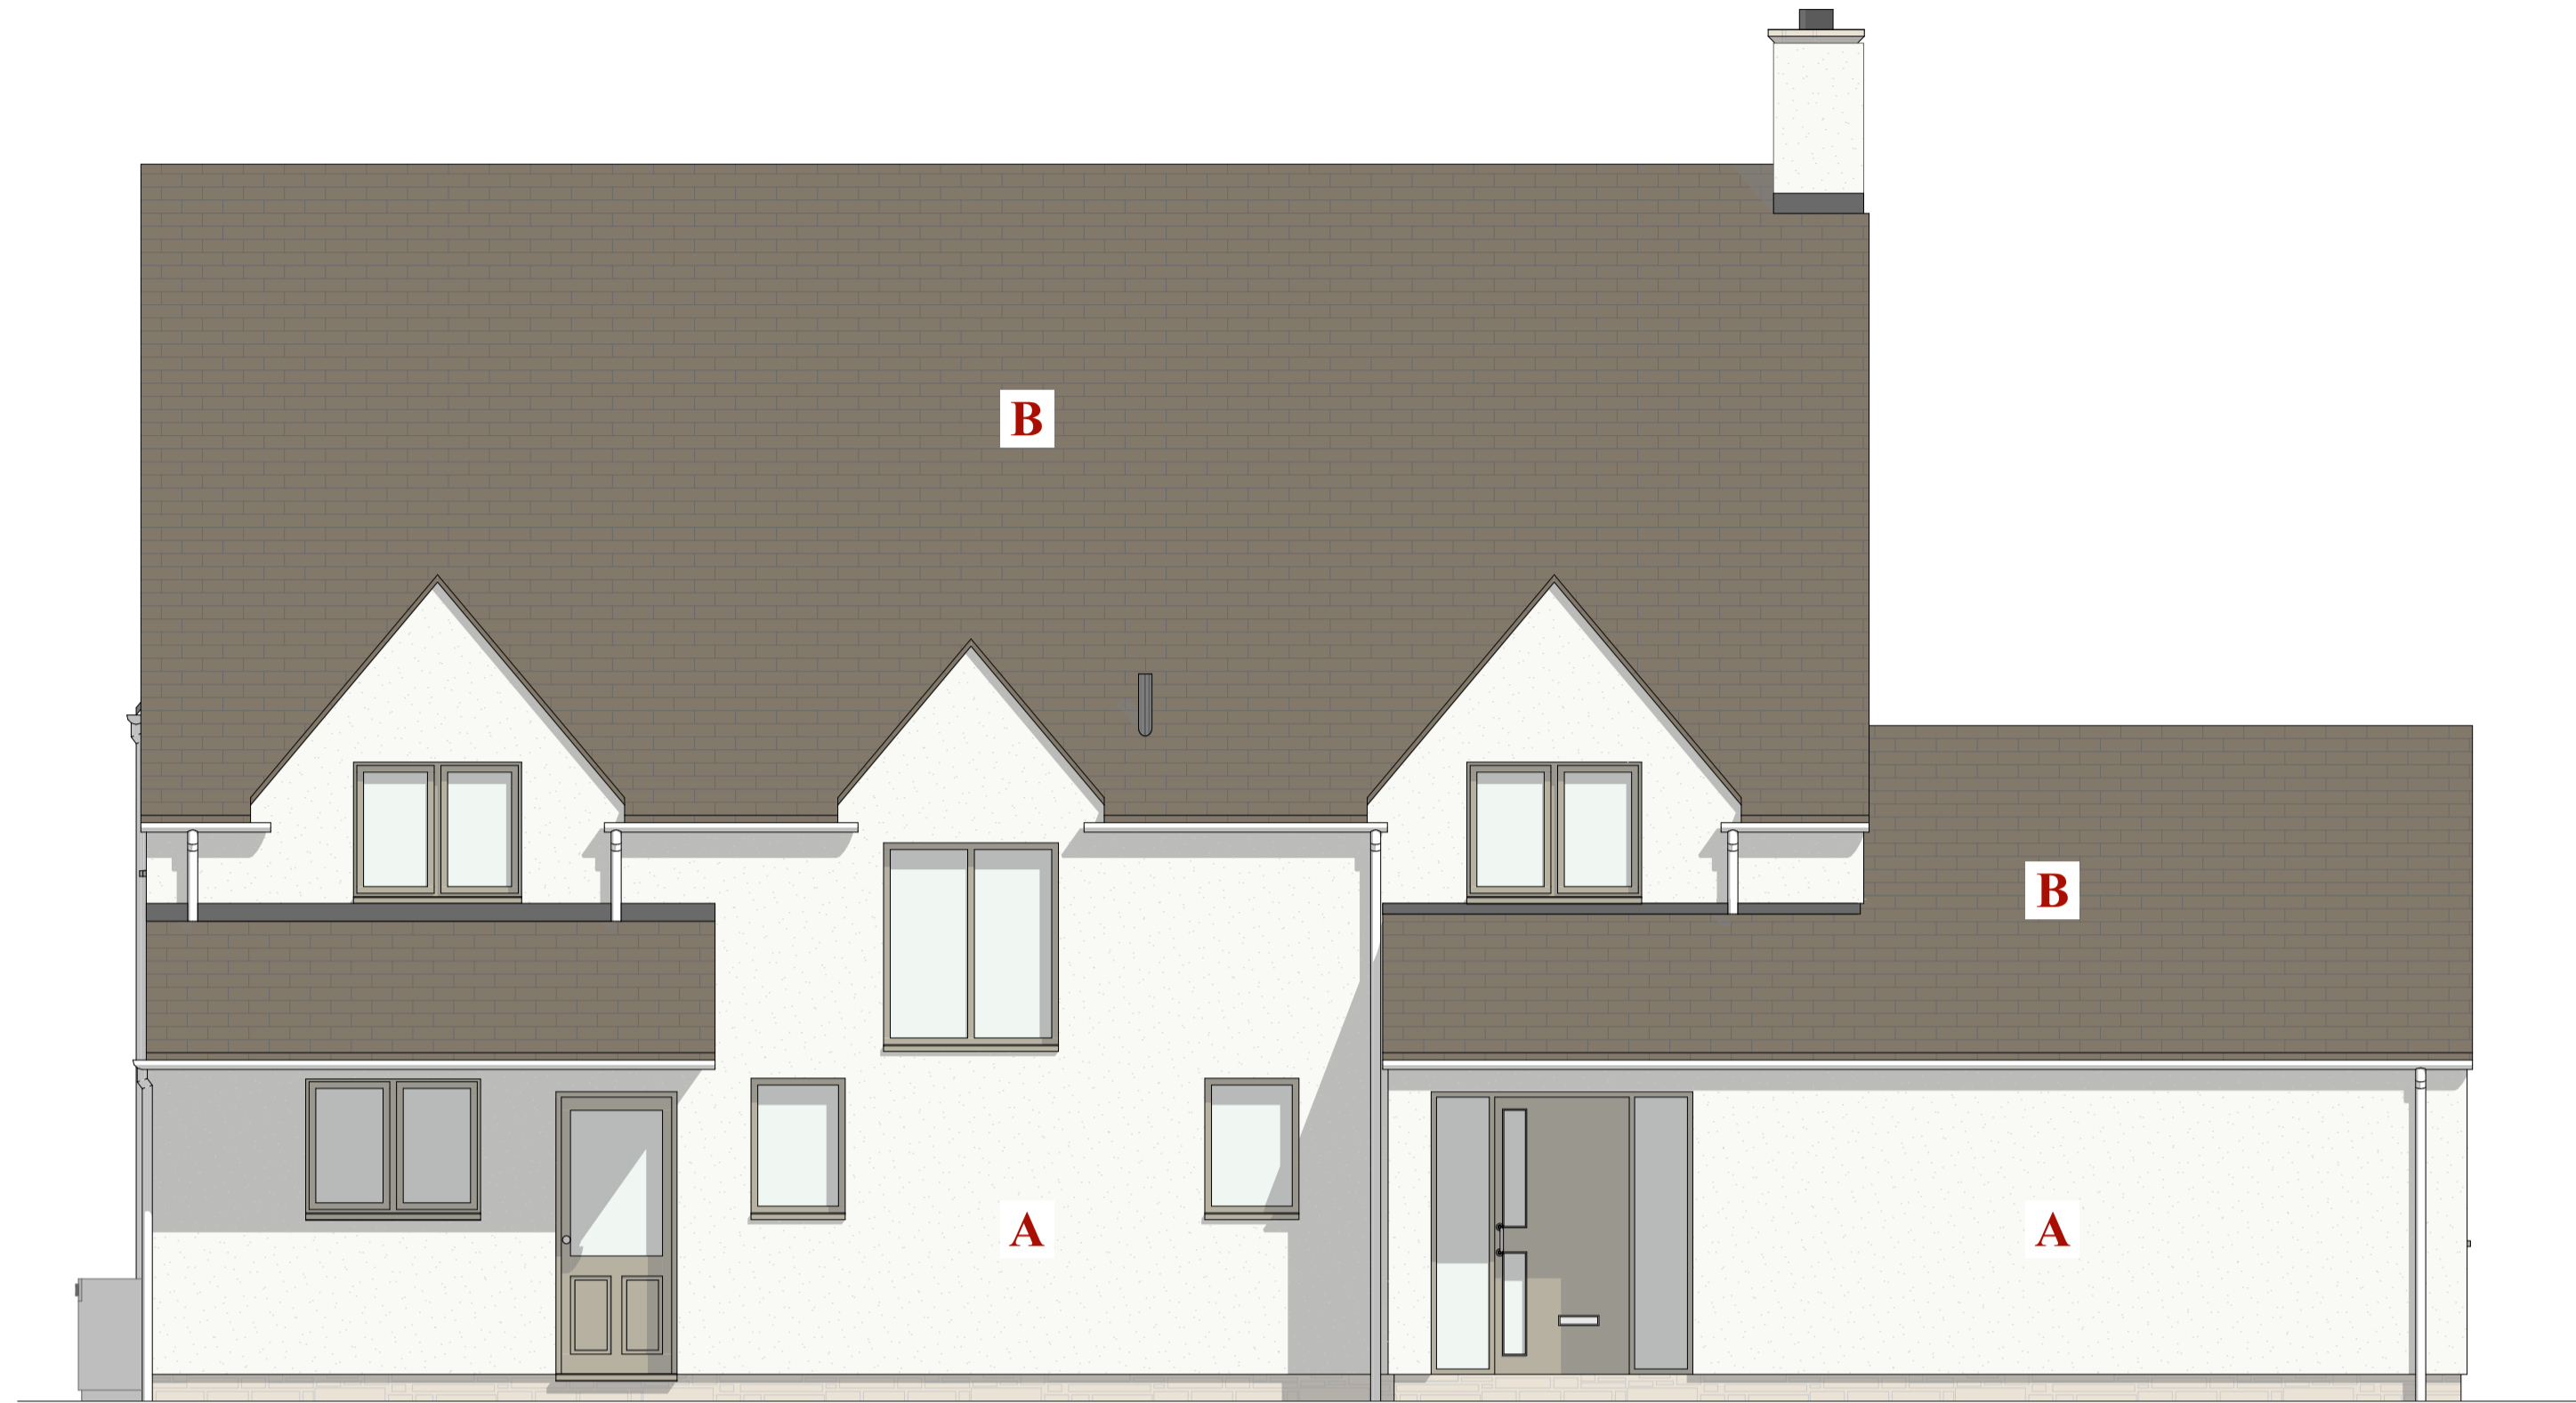


North Elevation

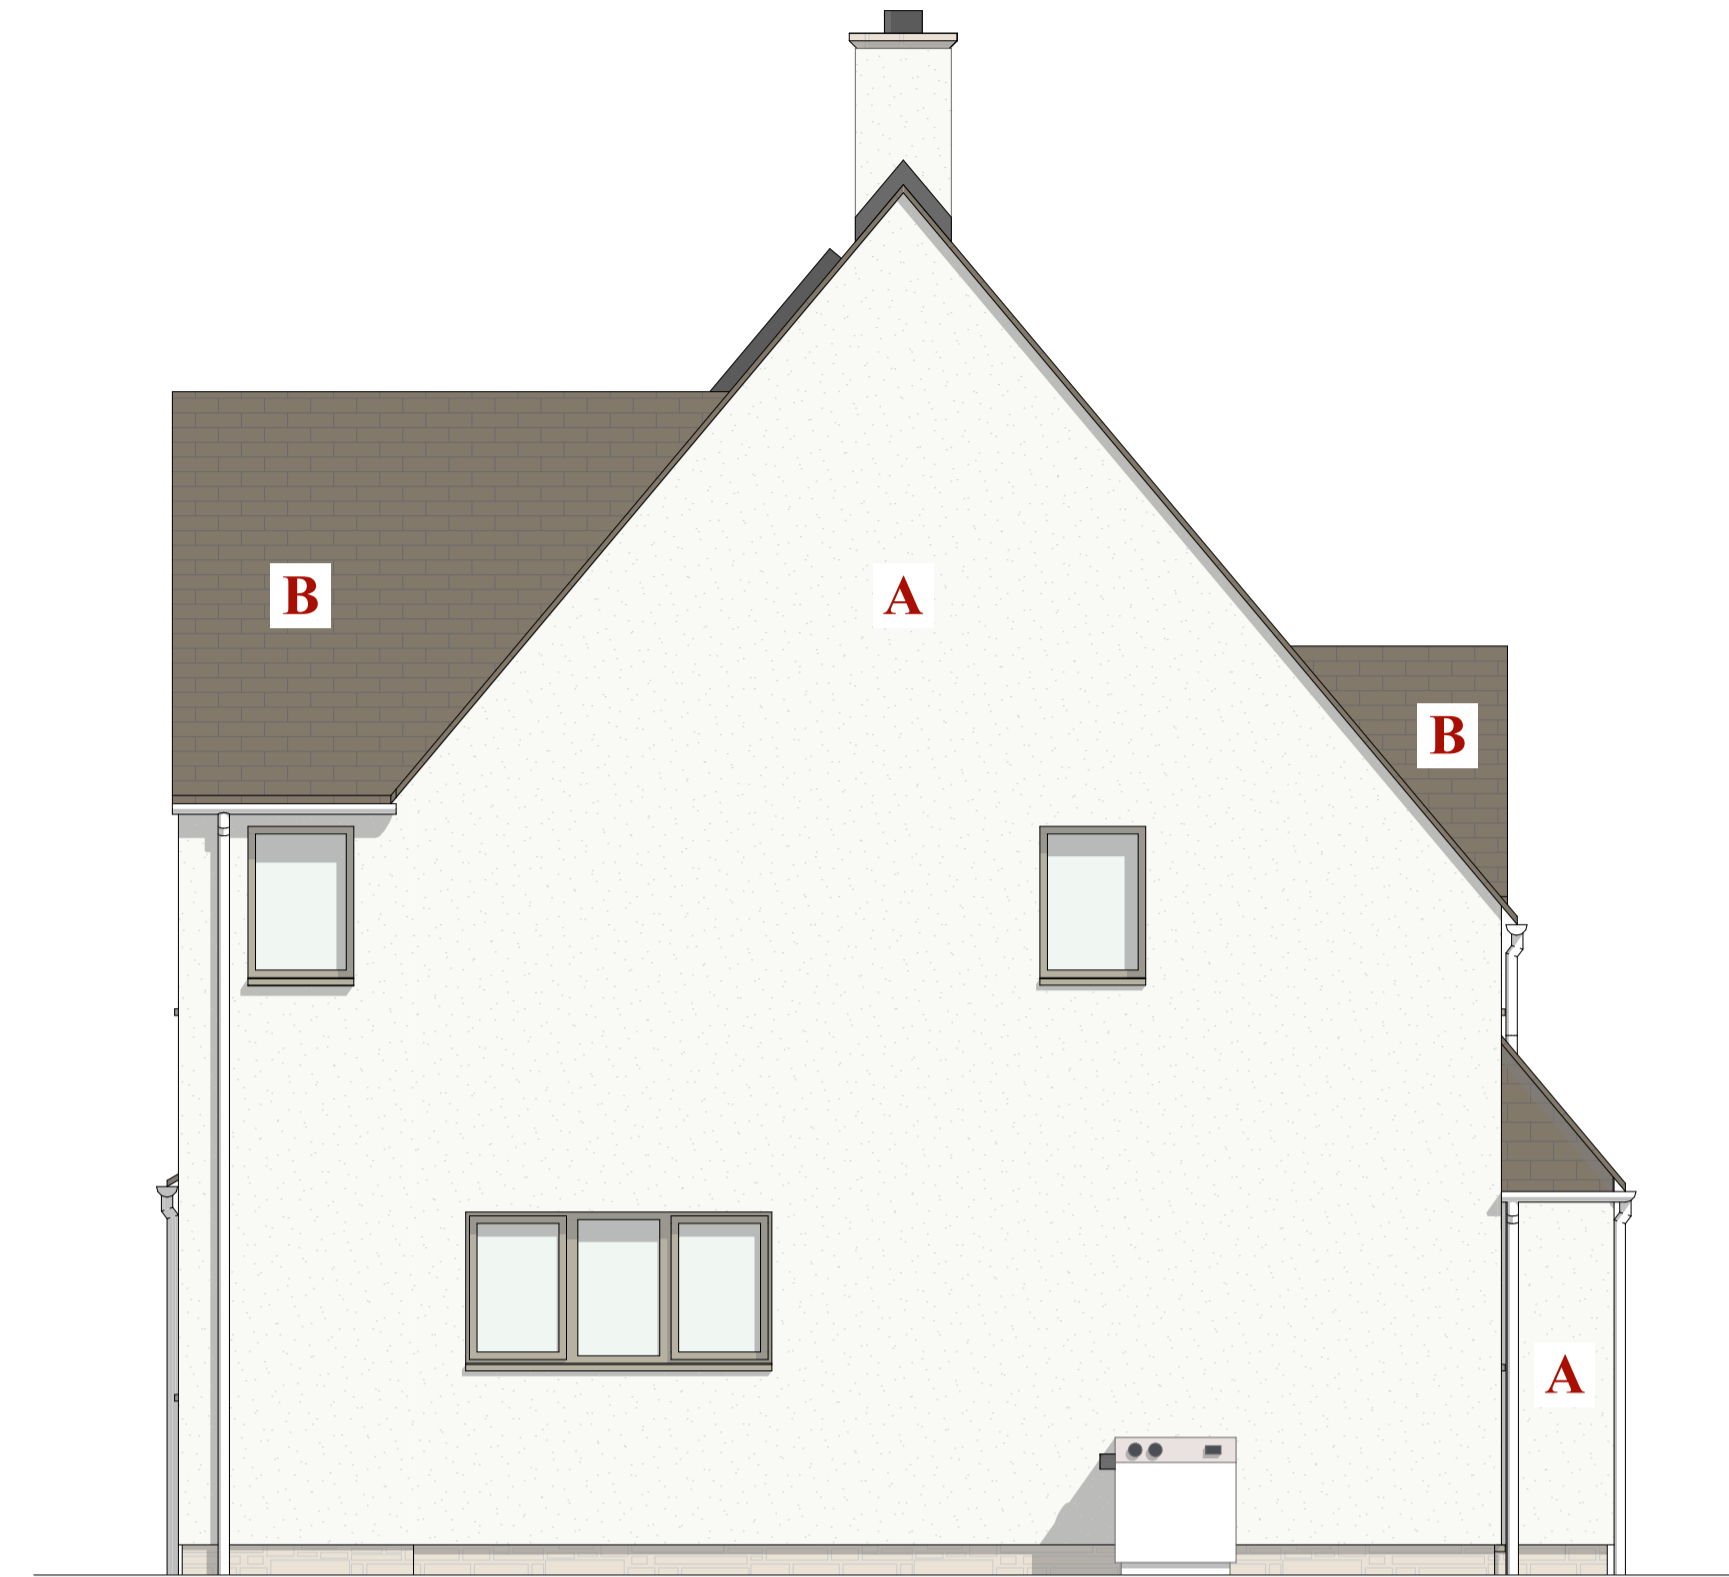

East Elevation



South Elevation

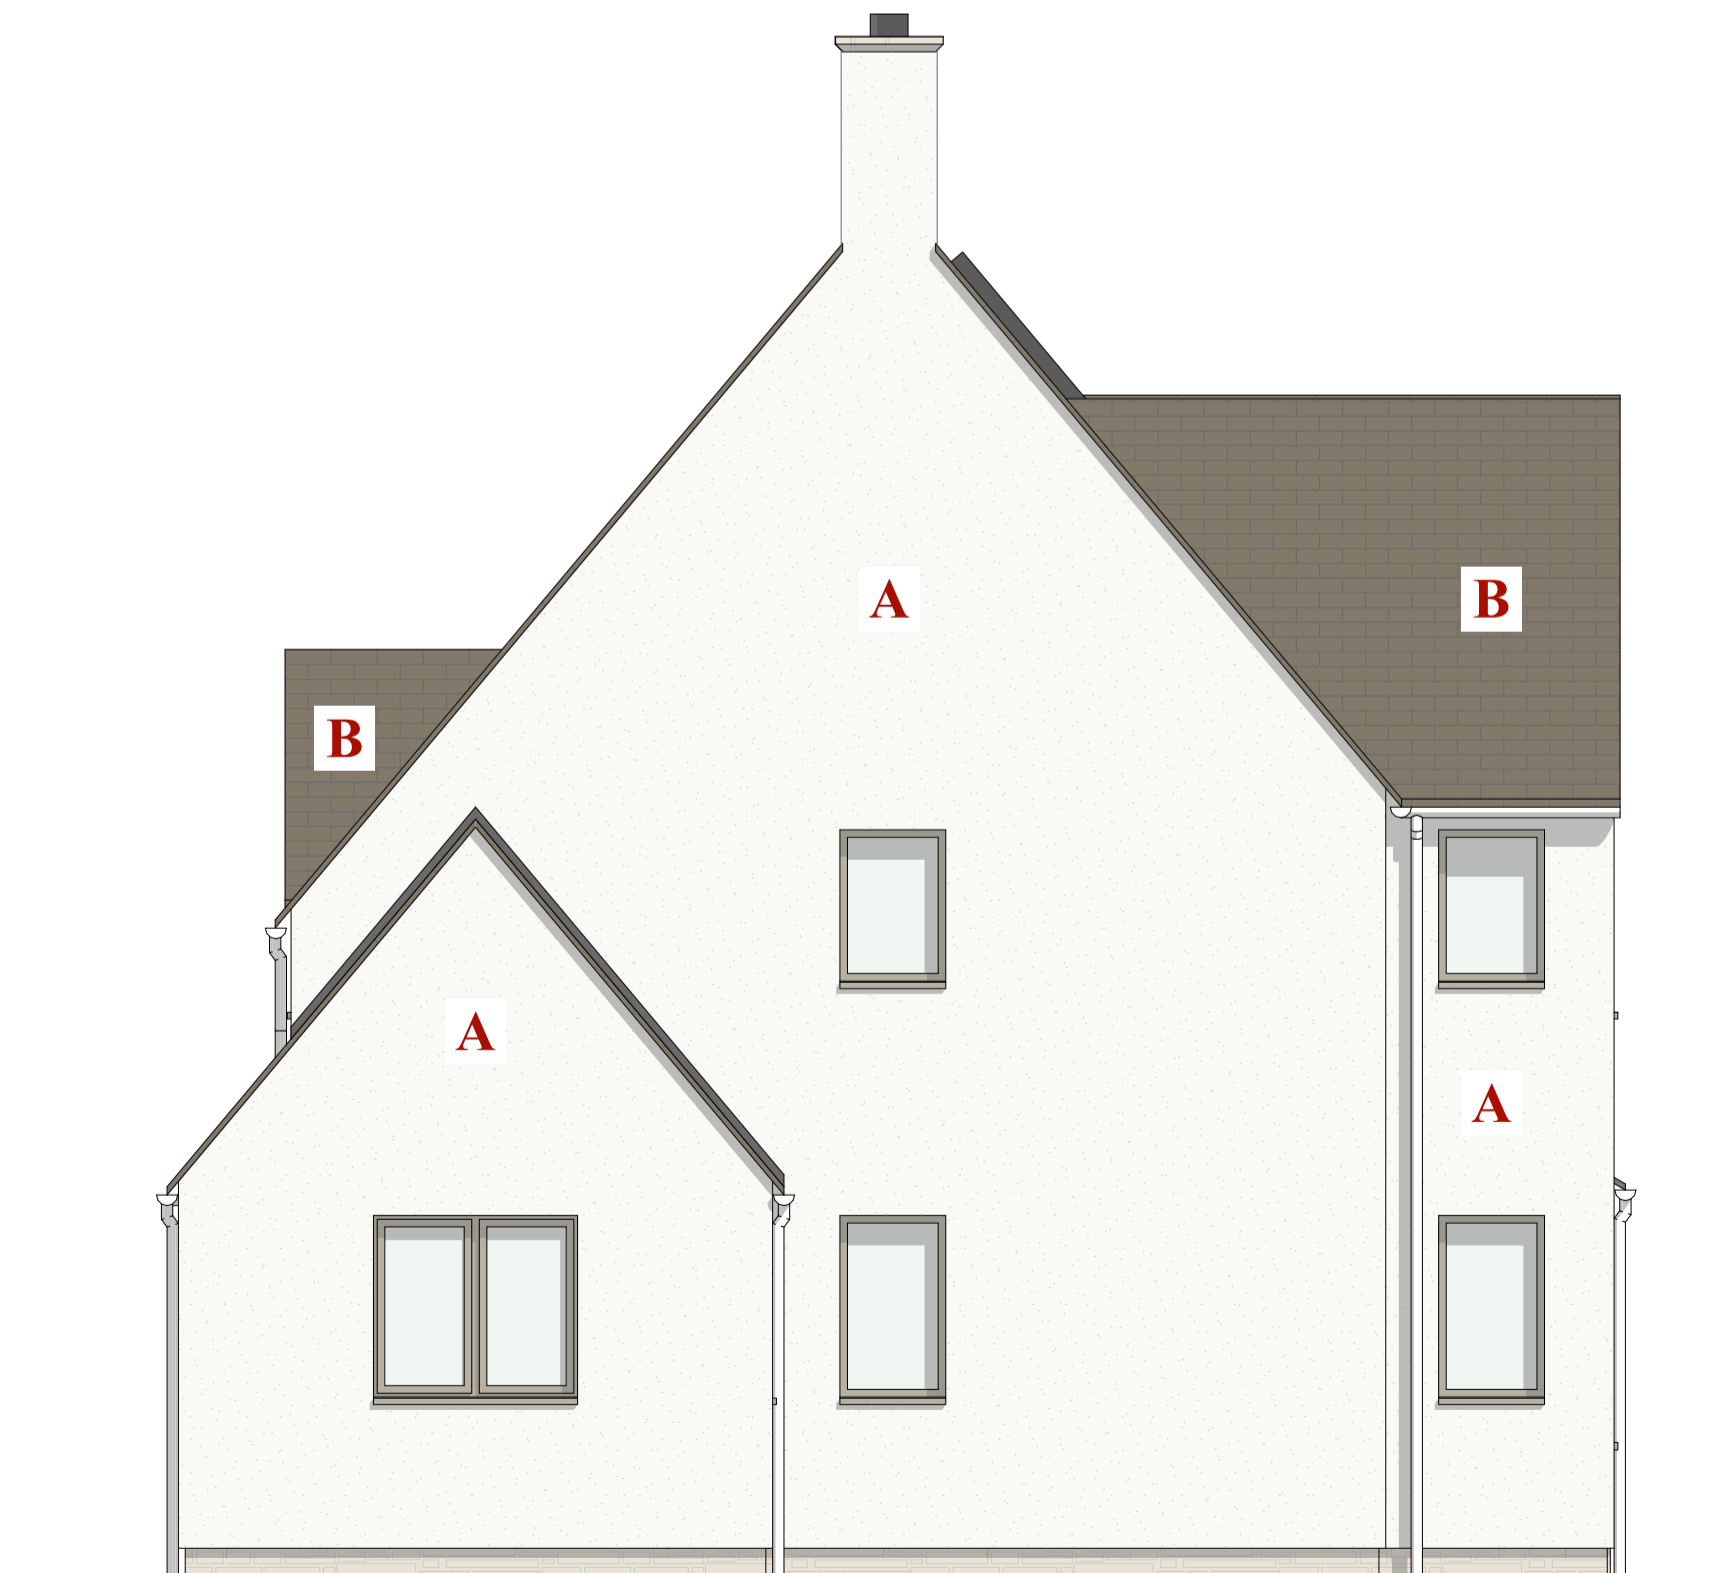

West Elevation

Project: Extensions & Alterations:  
The Old Church House  
Kemble  
GL7 6AD

Client: Arge:  
The Old Church House  
Kemble  
GL7 6AD

Proposed Elevations

Scale (A1): 1:50

Drawing: 66-014

**barnaby**  
ARCHITECTURE

Email: barnaby@barnabyarchitecture.info