


First Floor Plan

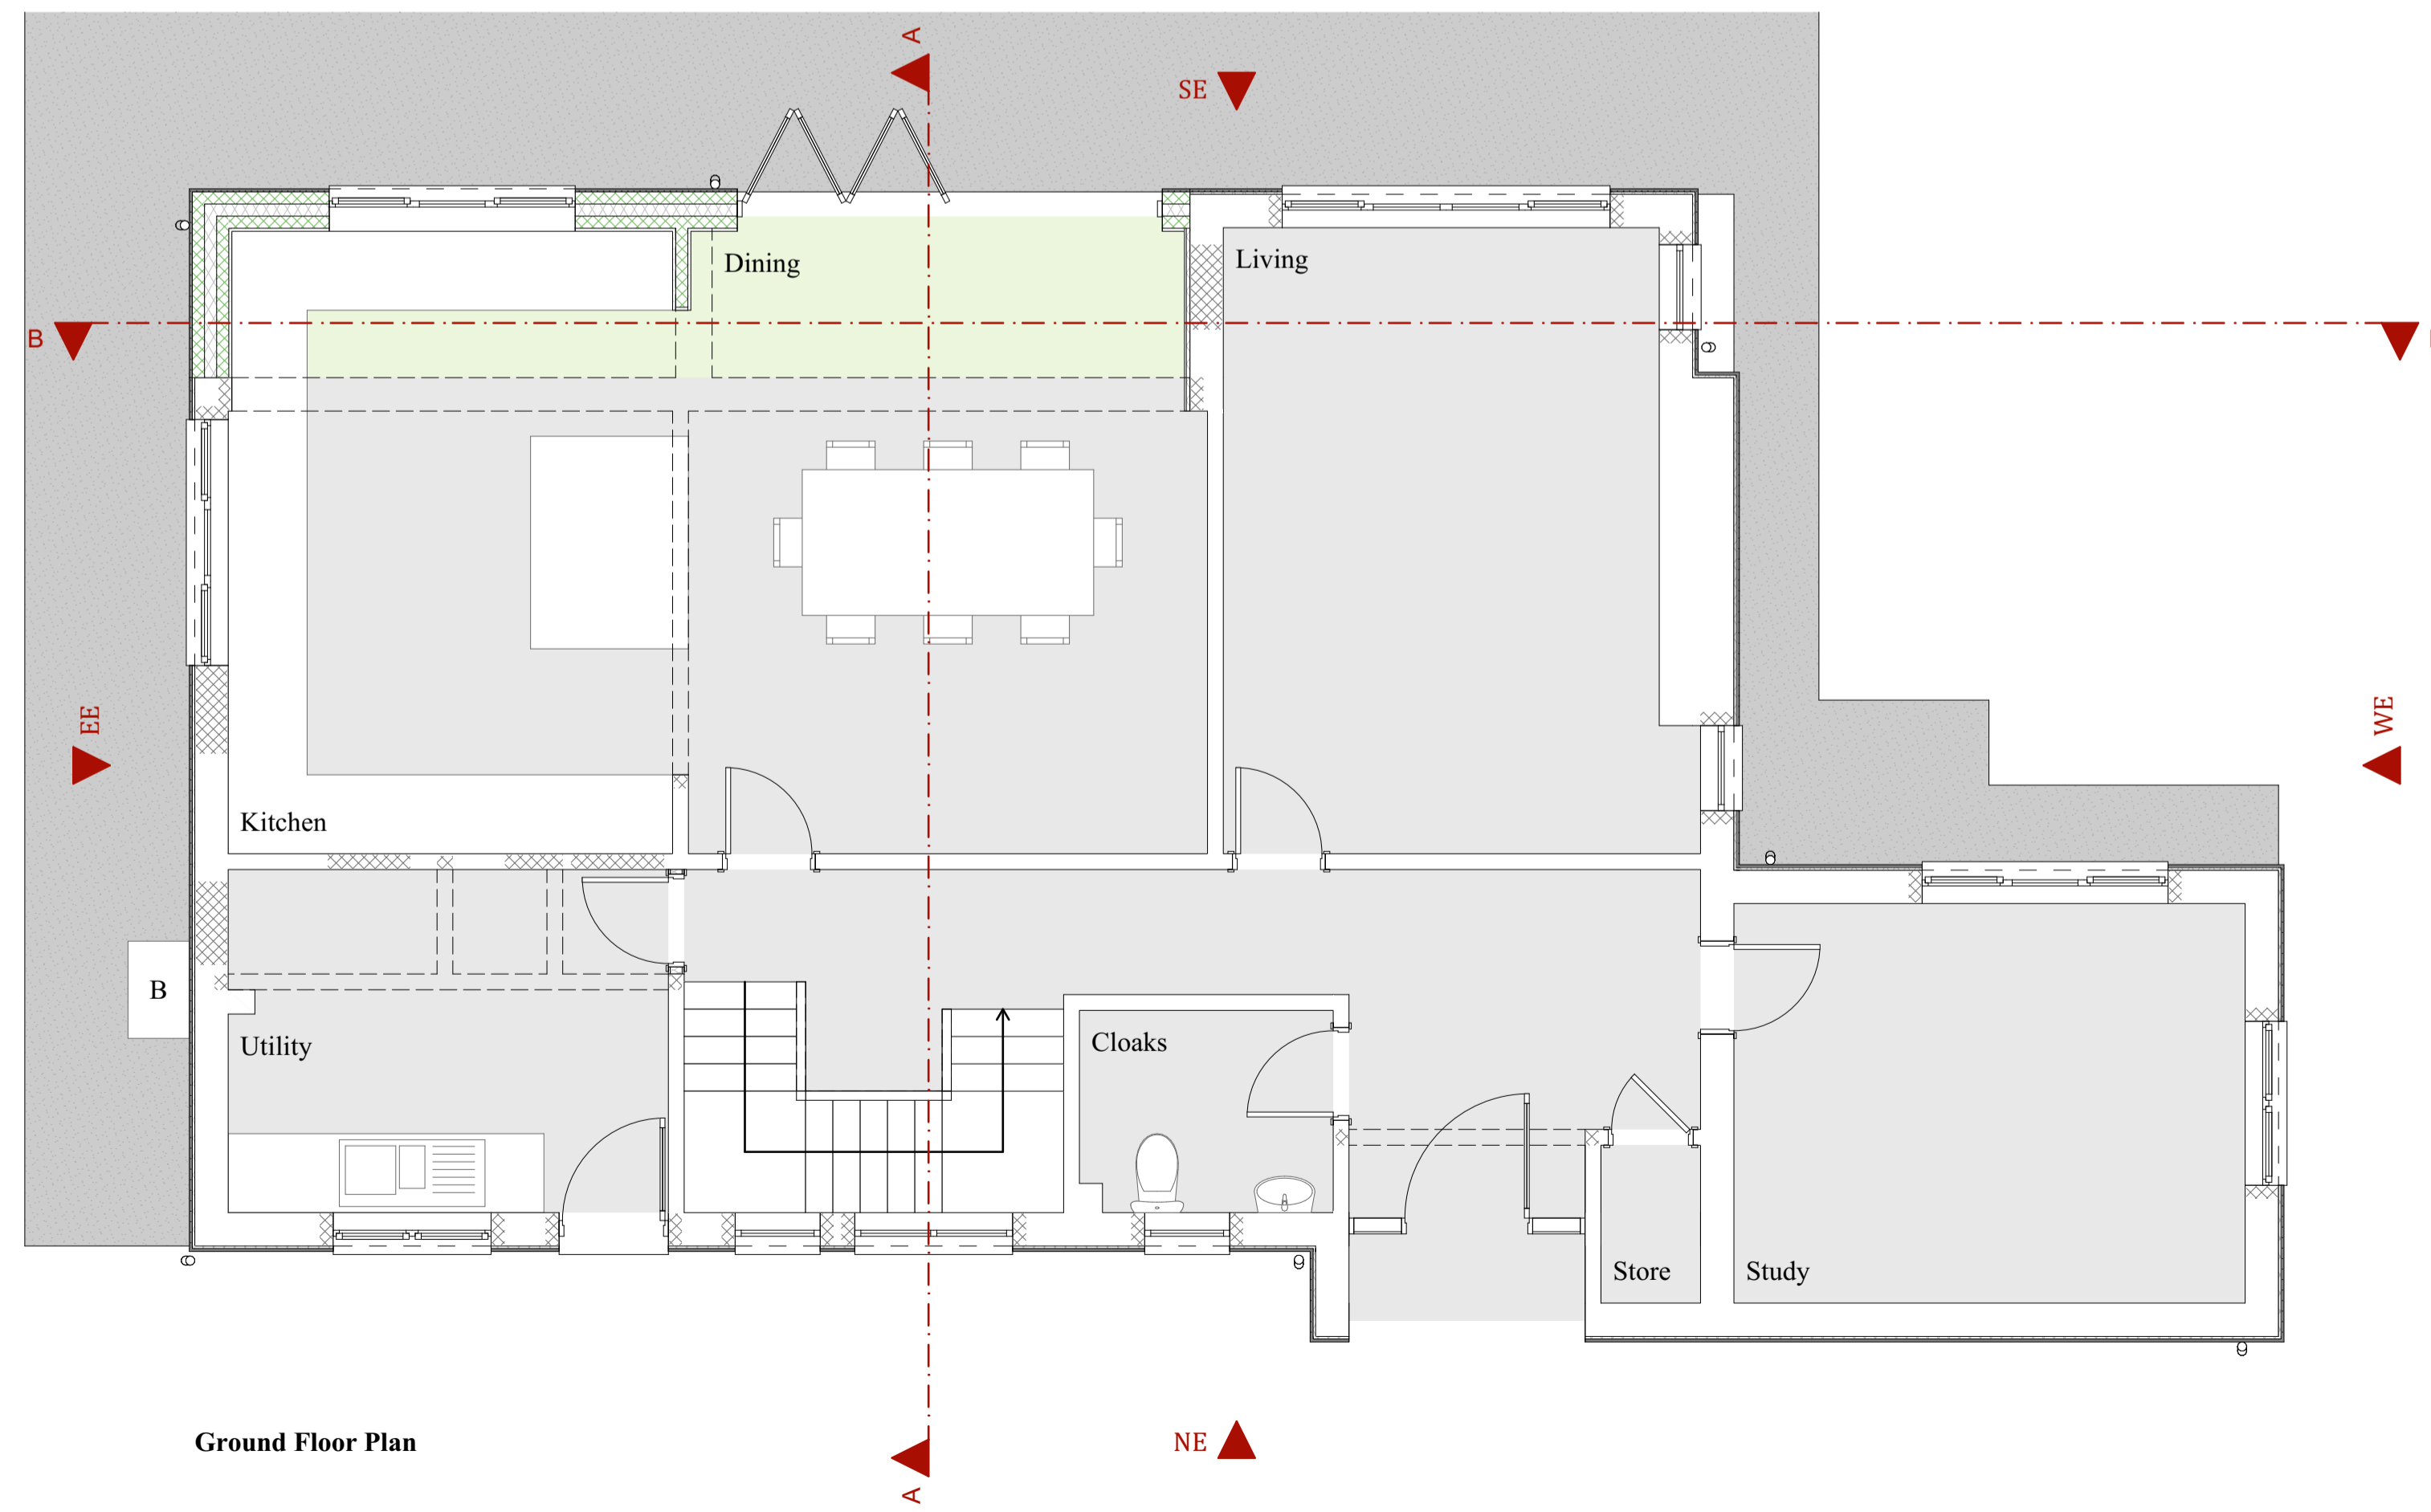

Ground Floor Plan

Project: Extensions & Alterations:
 The Old Church House
 Kemble
 GL7 6AD

Client: Arge:
 The Old Church House
 Kemble
 GL7 6AD

Proposed Floor Plans

Scale (A1): 1:50

Drawing: 66-013