




0 1m 2m

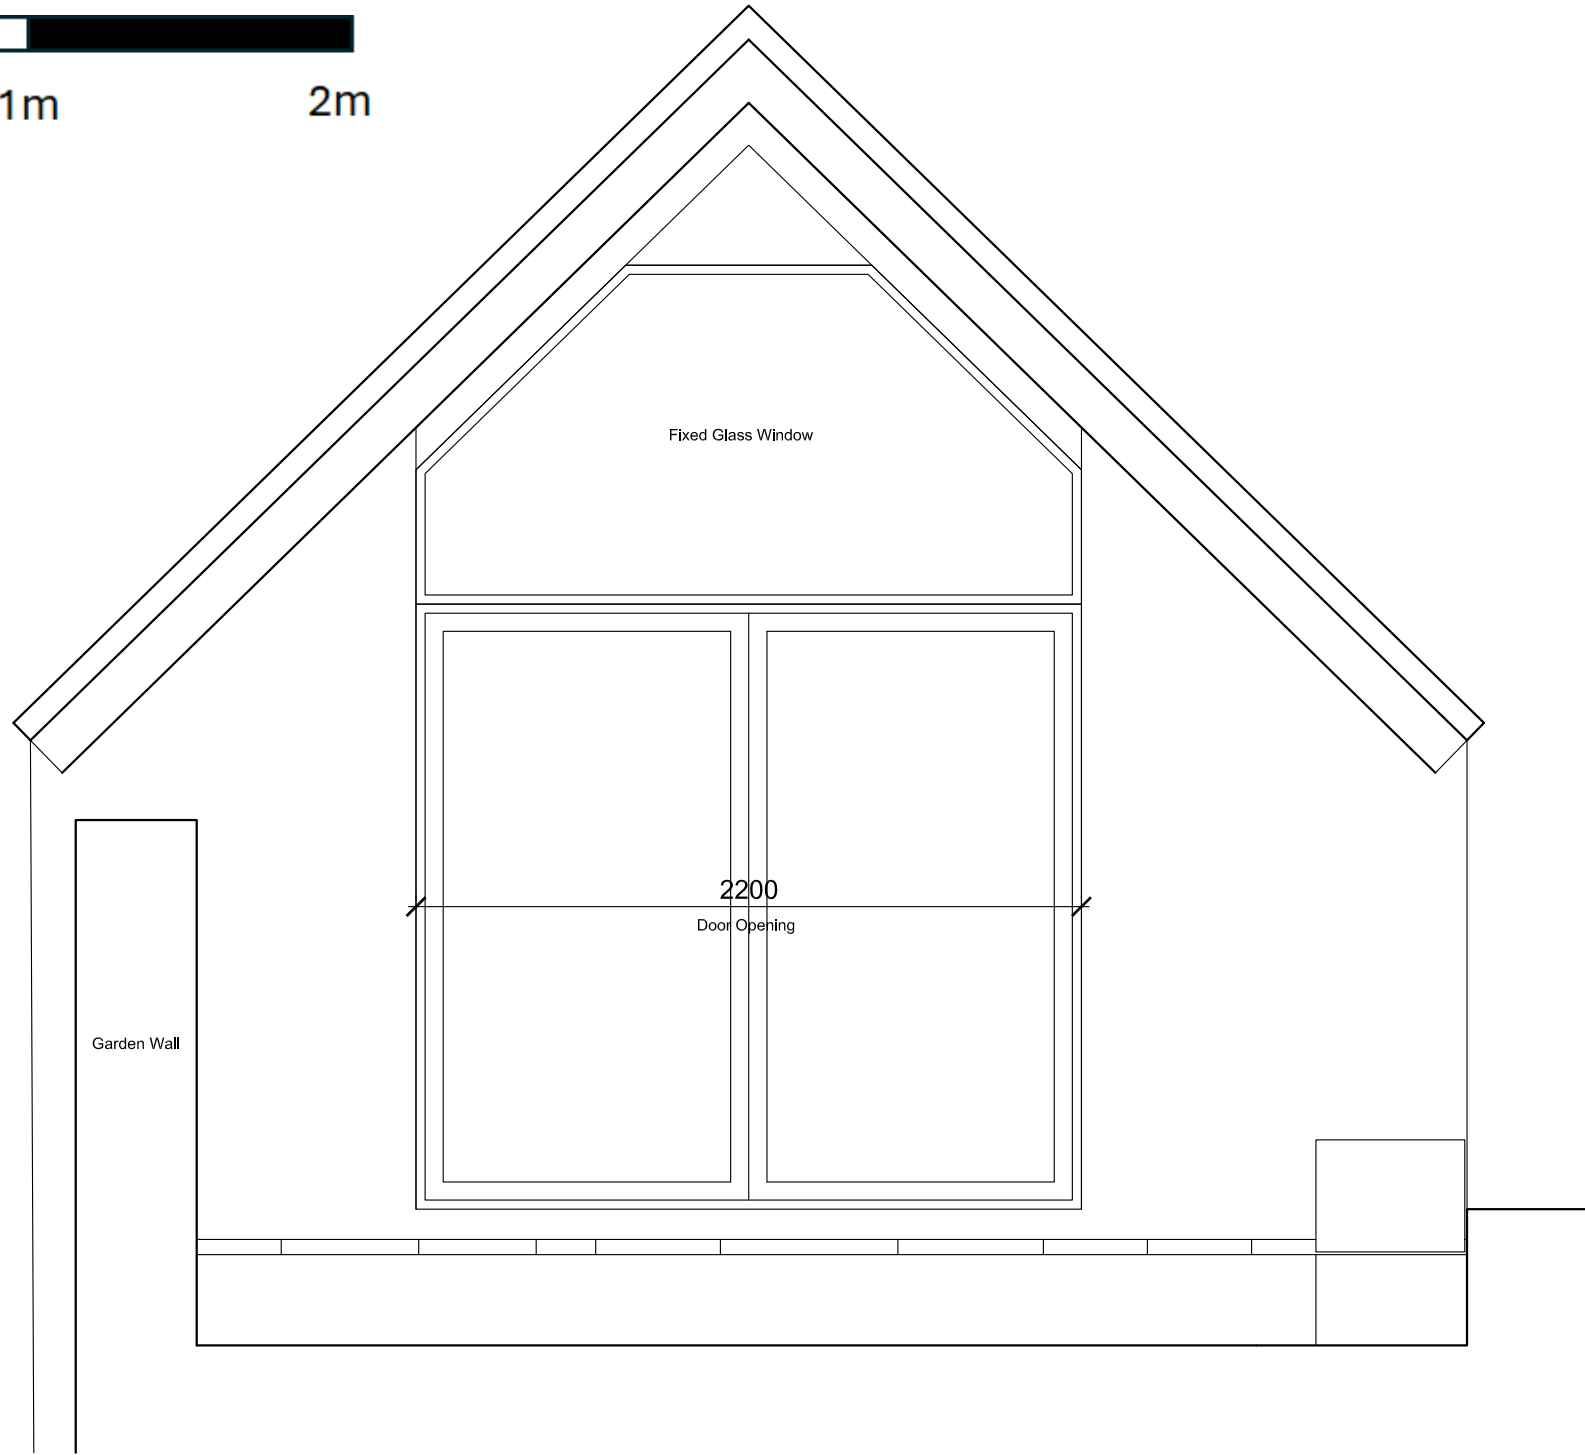

Fixed Glass Window

2200

Door Opening

Garden Wall

ADDRESS: The Old Bakery, High Street, Norton St Philip.  
BA2 7LG

PROJECT: The Old Bakery Garden Room  
TITLE: Proposed Garden Room End Elevation (ENE)  
SCALE: 1:25 @A4 DATE: 01/02/2024