




0 1m 2m

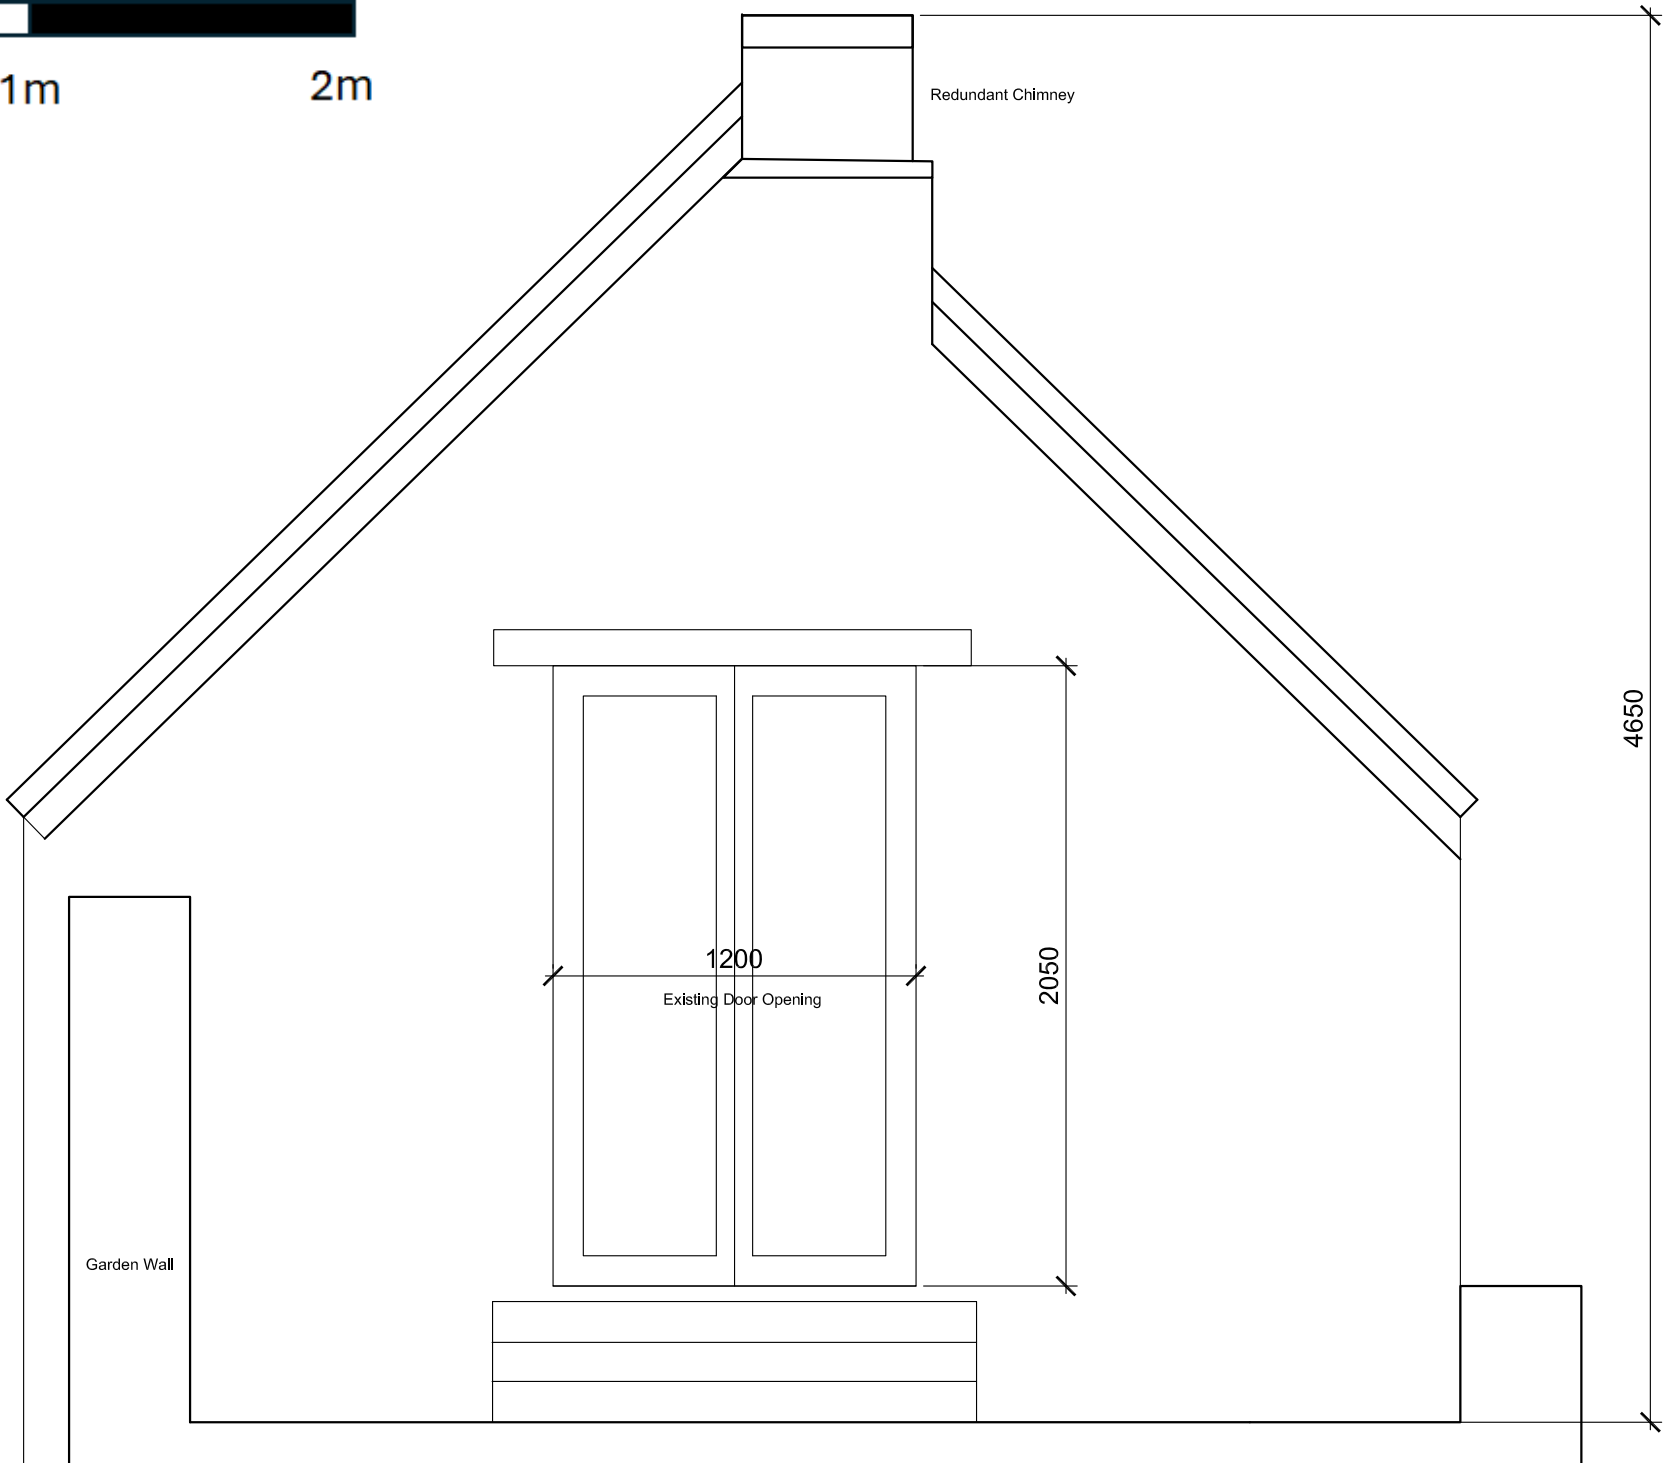

ADDRESS: The Old Bakery, High Street, Norton St Philip.
BA2 7LG

PROJECT: The Old Bakery Garden Room
TITLE: Existing Garden Room End Elevation (ENE)
SCALE: 1:25 @A4 DATE: 01/02/2024