


First Floor Plan
As Proposed

1:100

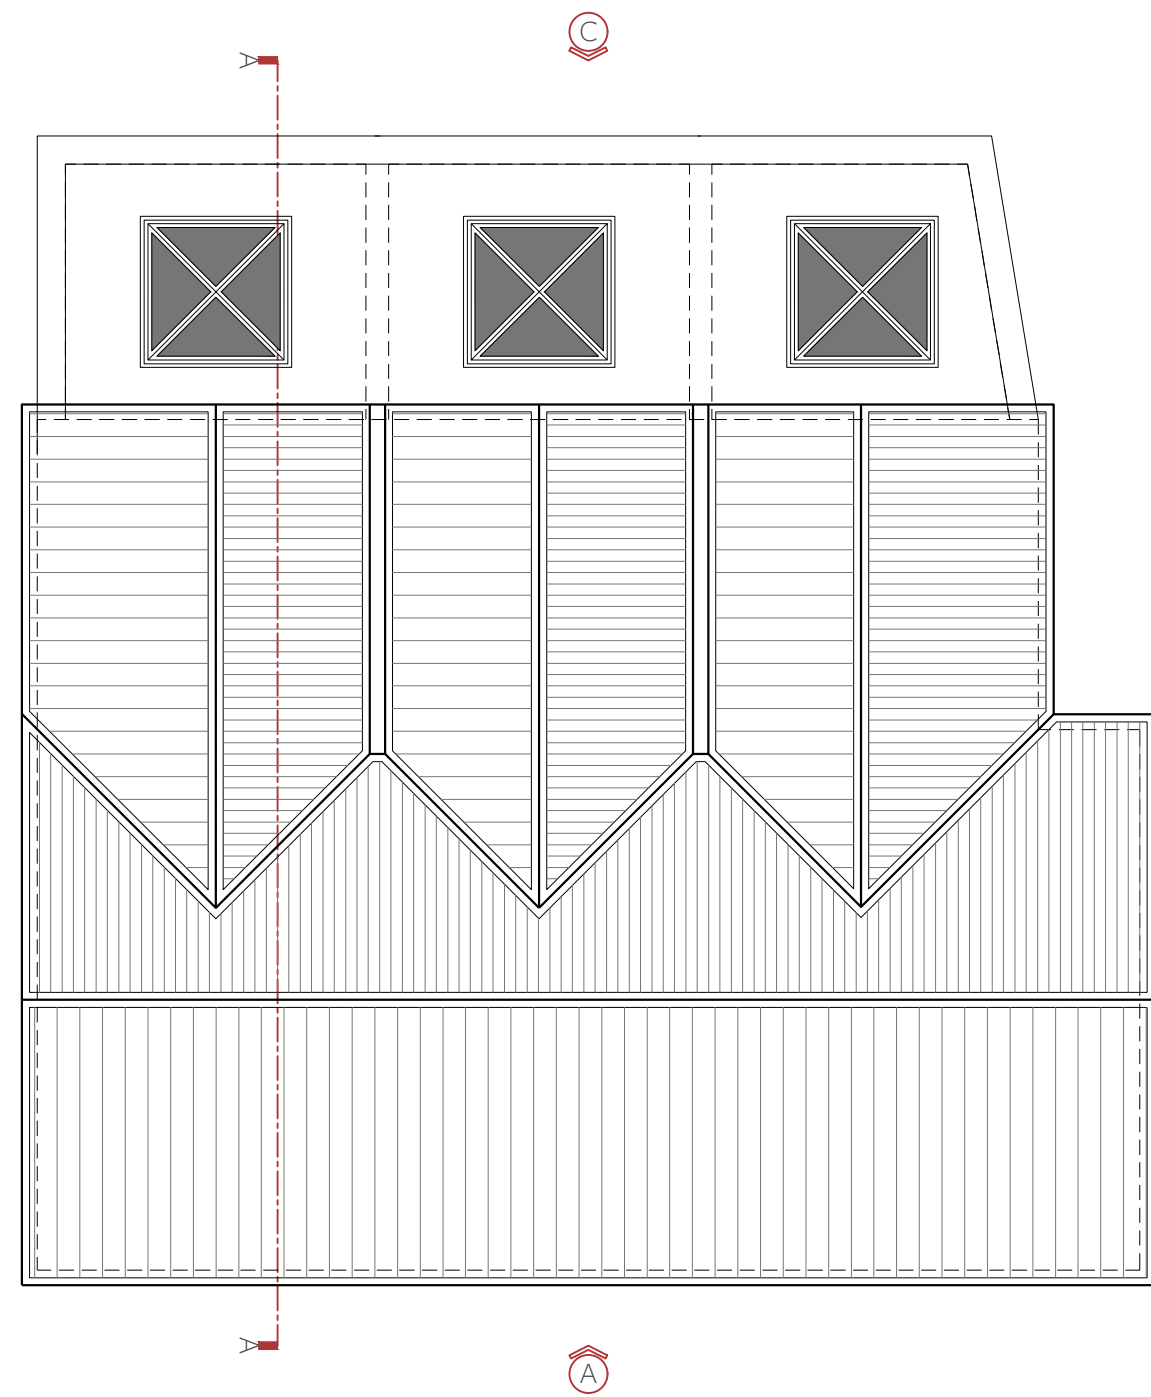

Roof Plan
As Proposed

1:100




Elevation A
As Proposed

1:100




Elevation C
As Proposed

1:100

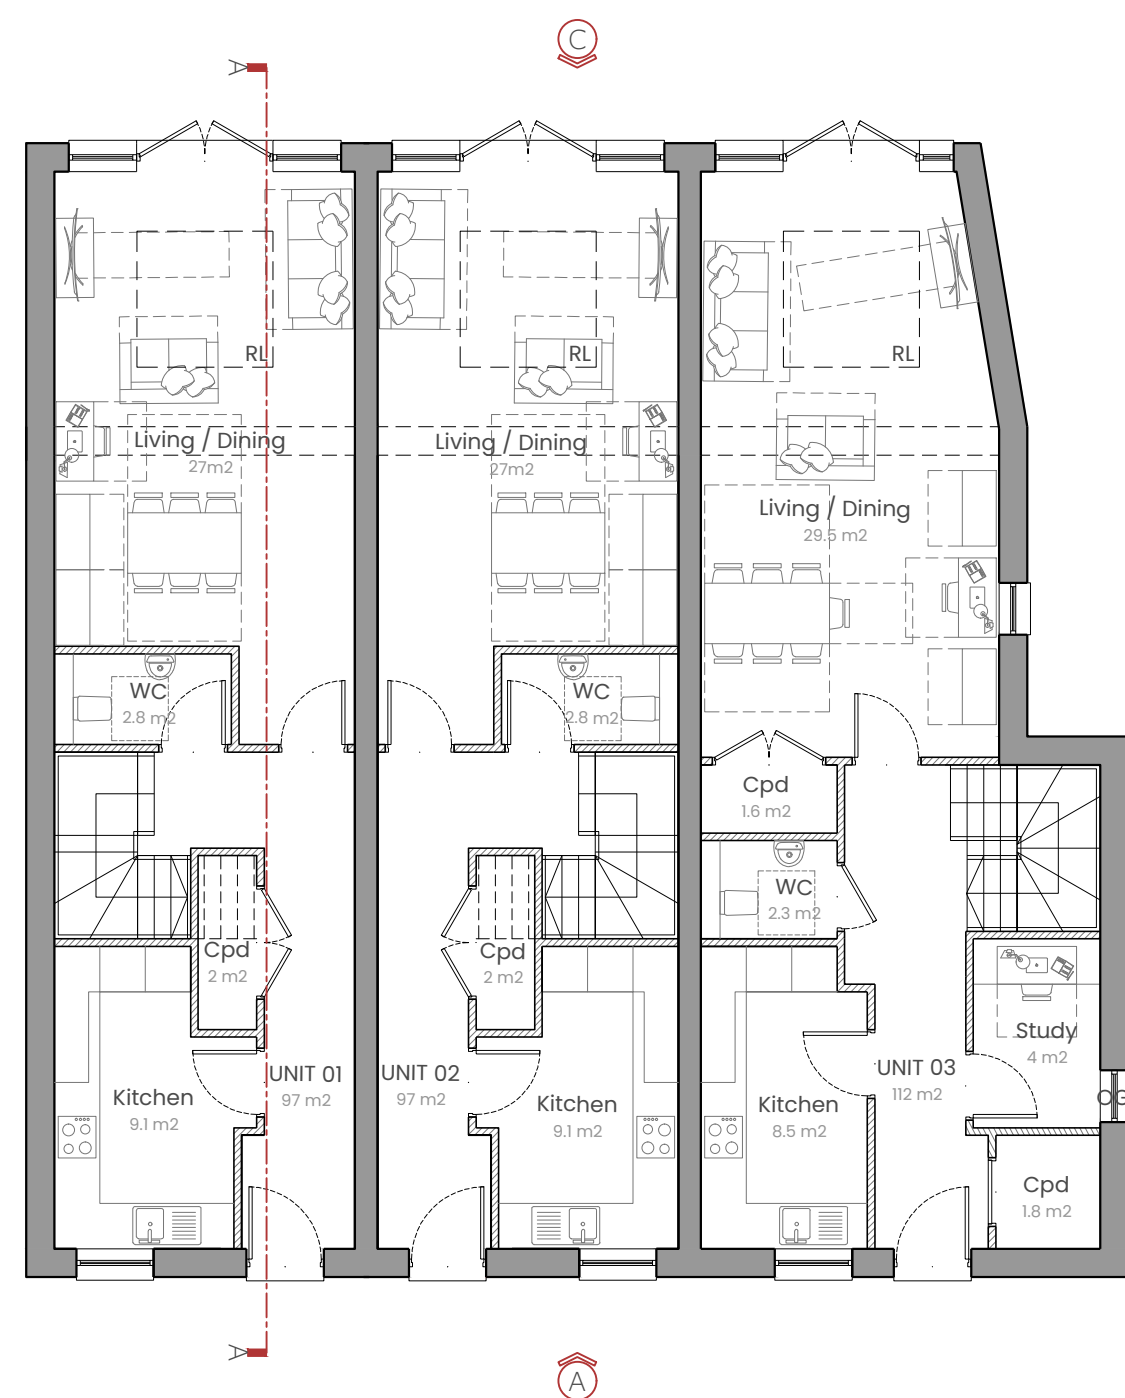


Ground Floor Plan
As Proposed

1:100

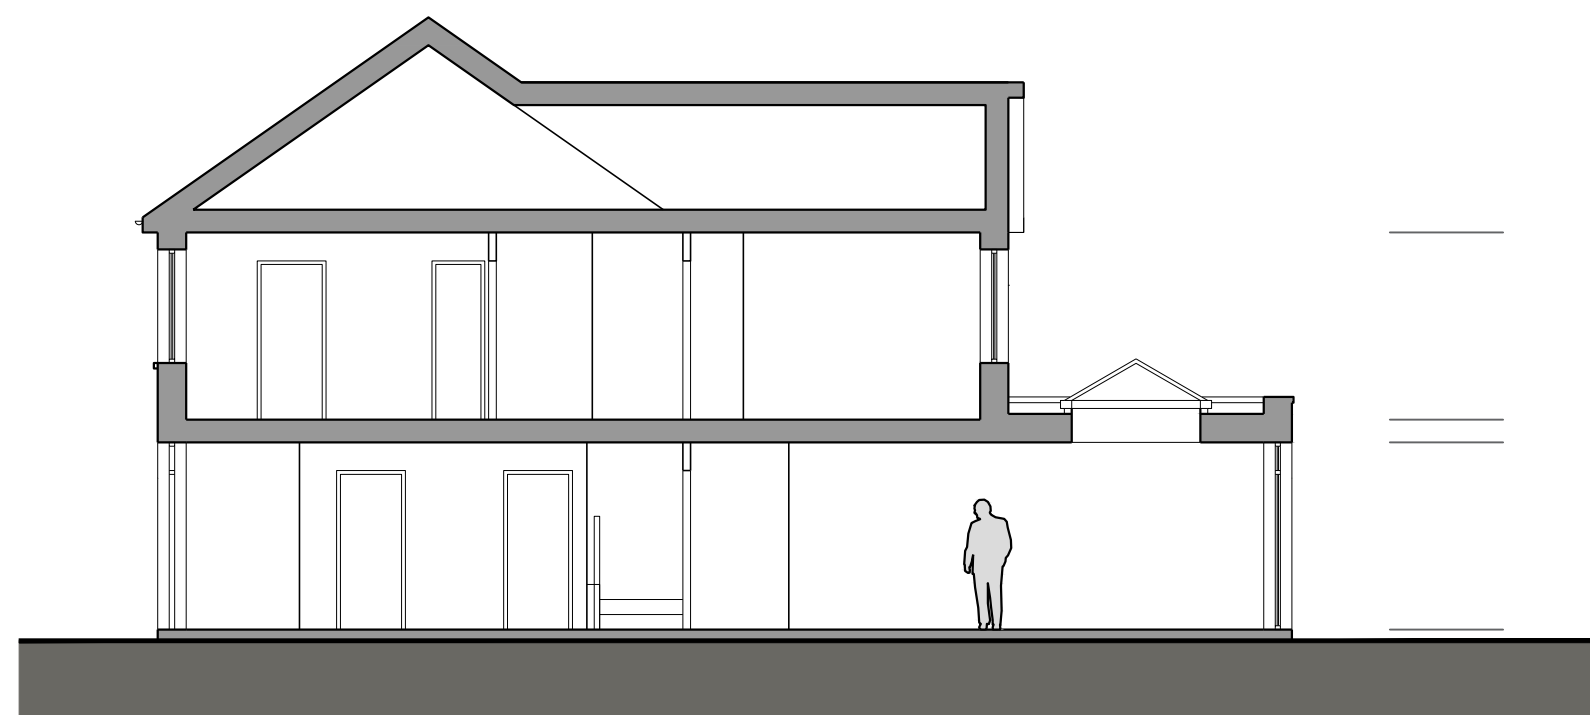


Section A-A
As Proposed

1:100

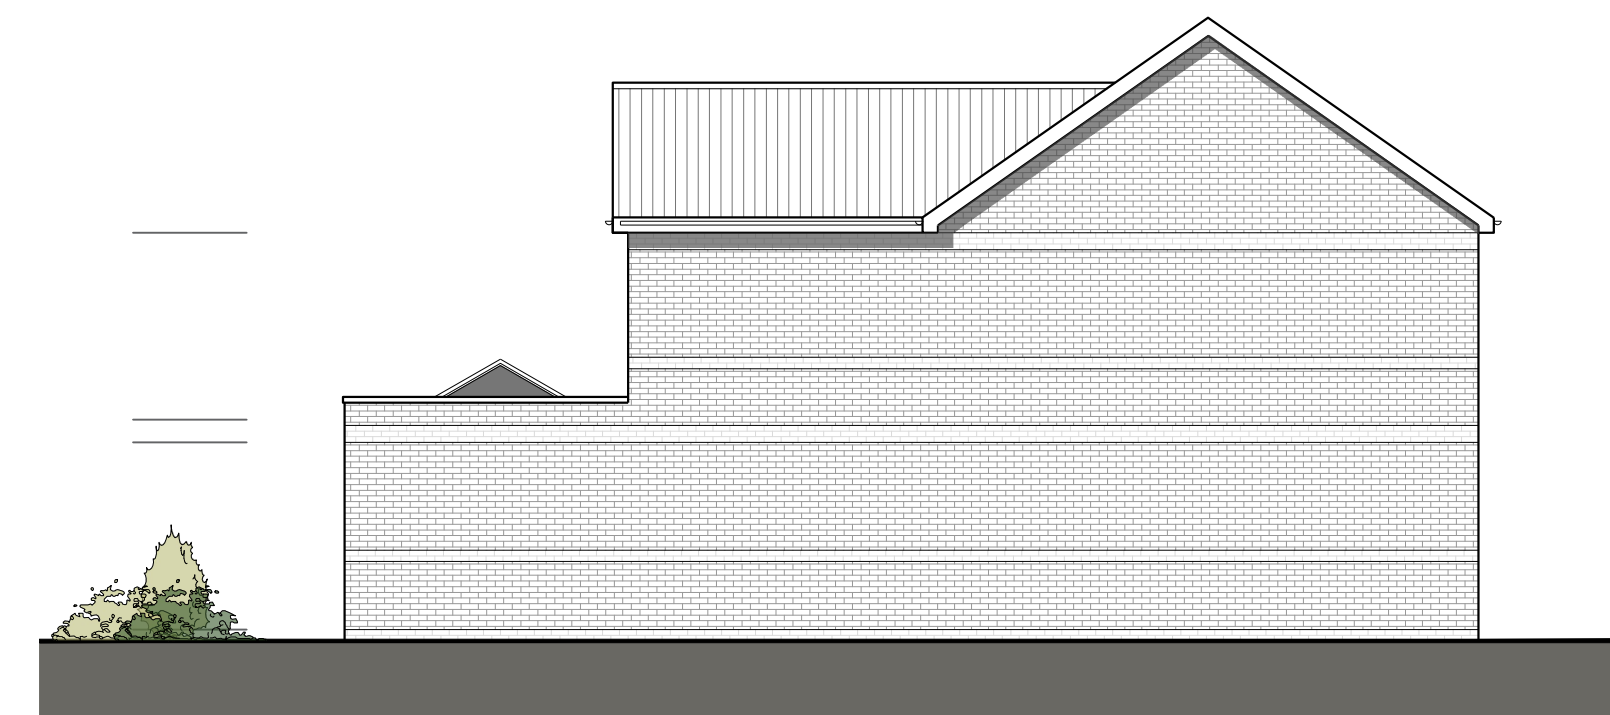

Elevation B
As Proposed

1:100

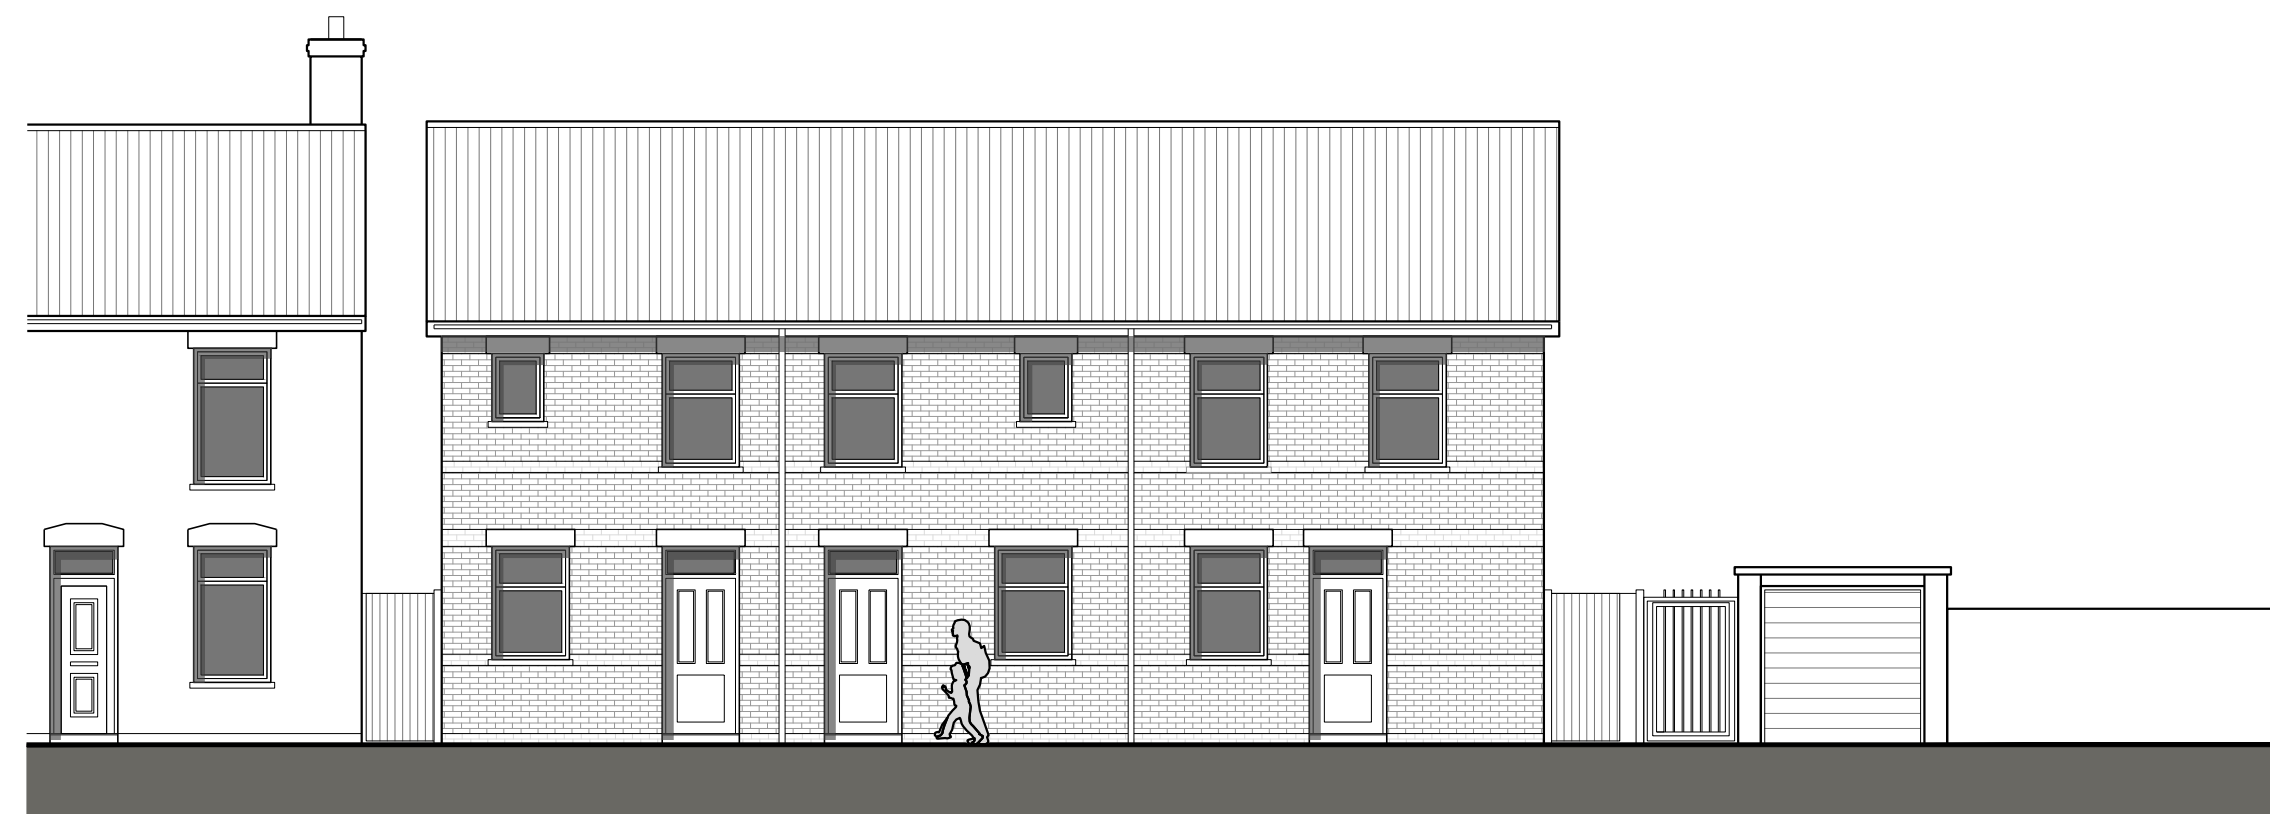

Street Scene
As Proposed

1:100



Elevation D
As Proposed

1:100