

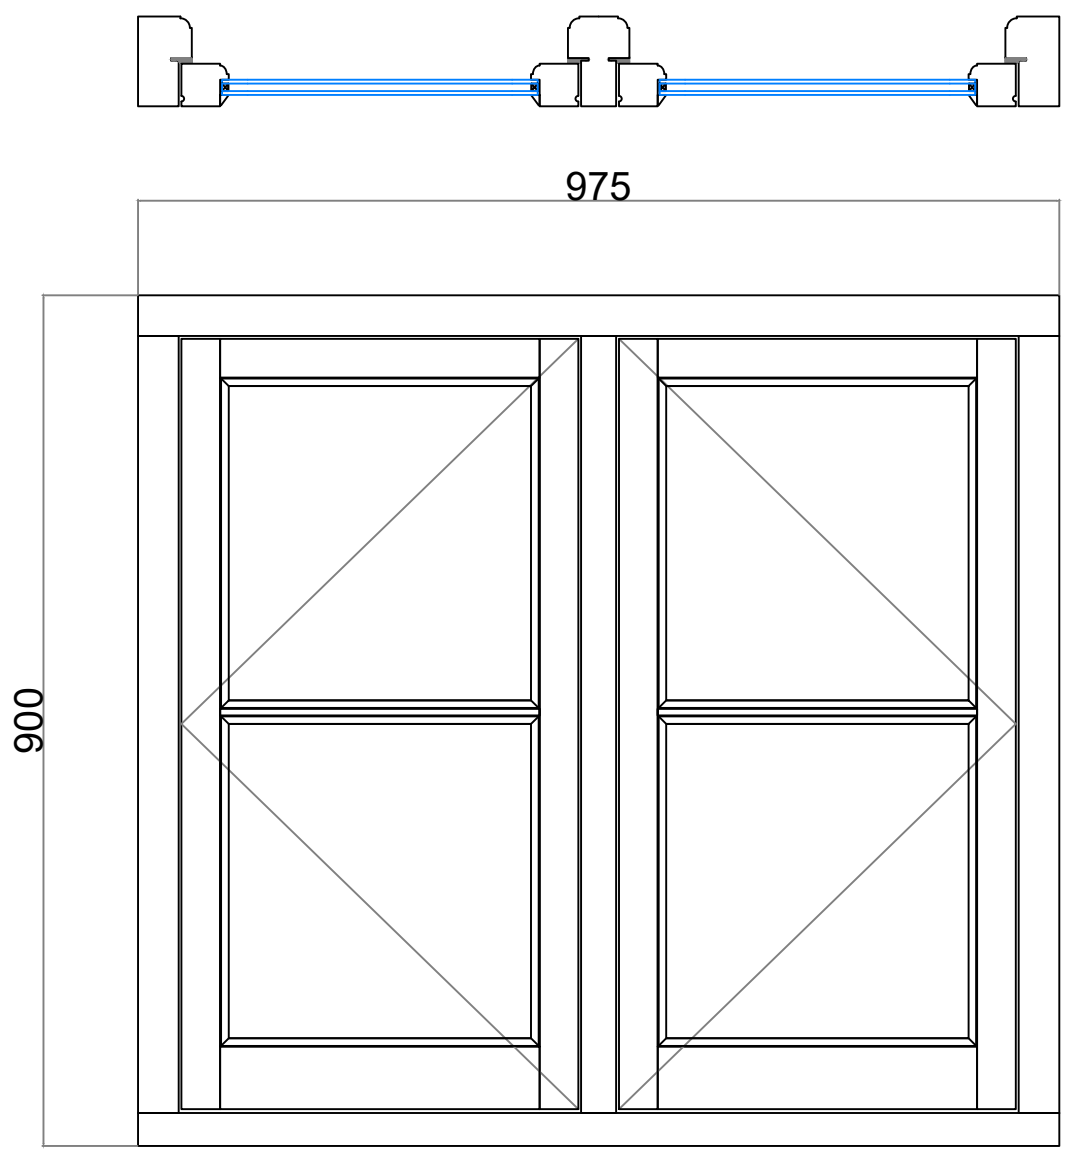


Customer:- Barr Build Ltd.  
 Job Number:- J4333  
 Job:- GW004  
 Site:- Judges House.  
 Drawings By:- Hawker Joinery  
 Author:- Simon Hodges  
 Date:- 15/01/2024  
 Drawing Number:- HAW-J4333-Drg 4  
 Scale:- 1:2 & 1:8 @ A3  
 Description:-  
 Timber - Accoya  
 Glass - 18mm Clear Toughened Double Glazing,  
 Low E, Soft Coat, Argon Gas, White Warm Edge Spacers,  
 6.5mm Sightline.  
 Paint Finish - Colour to be Confirmed  
 Ironmongery - Butt Hinges, Stays and Fasteners.

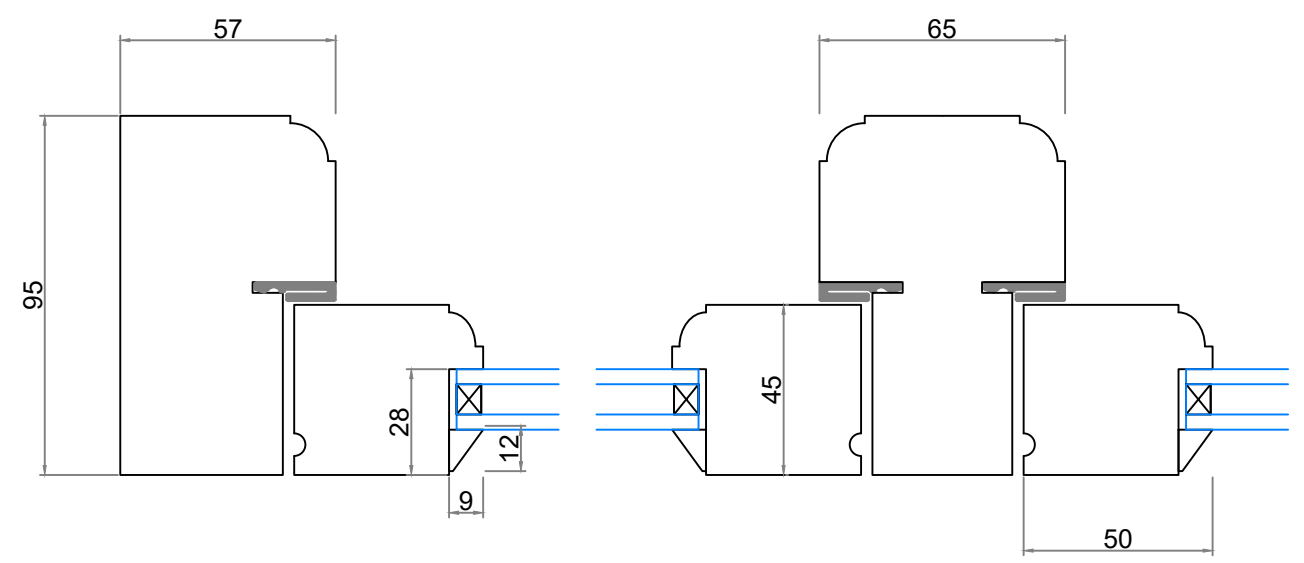

GW004

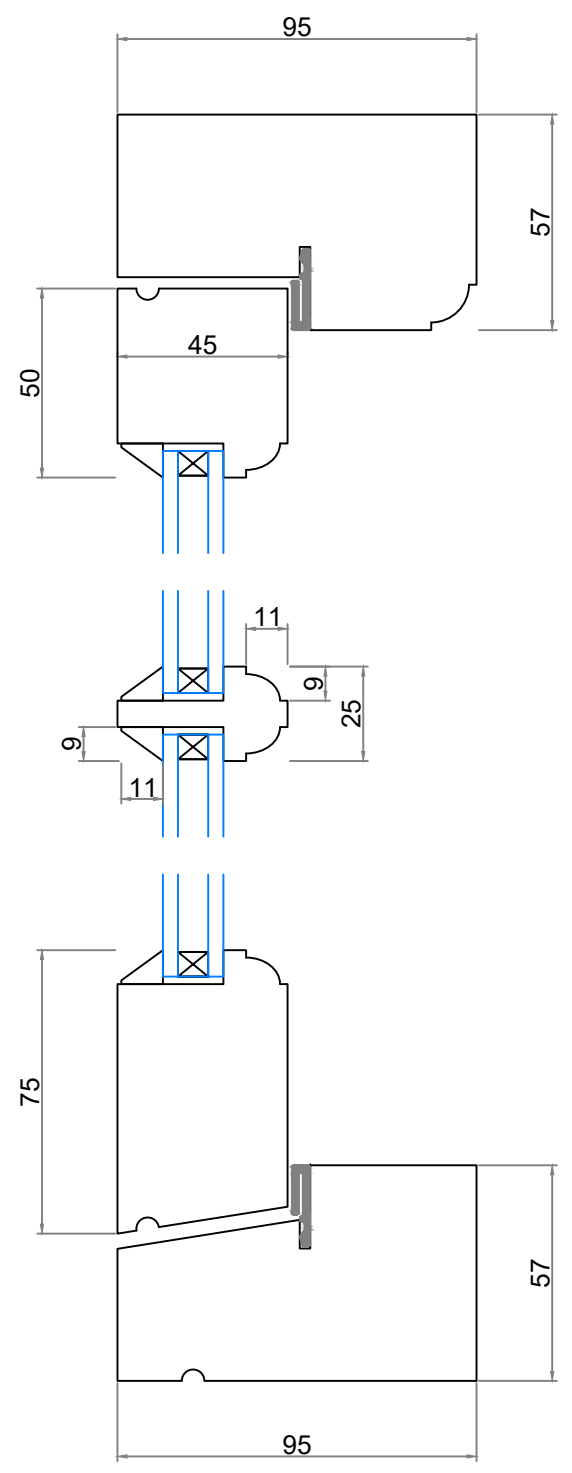