



The contractor must check dimensions on site. Only figured dimensions to be worked from.
Any discrepancies must be reported to the architect before proceeding

DRAWING CONVENTIONS:
For ease of reading, View Tags (Elevation, Section markers etc.) indicate last 4 digits of Document no. only


NOTES:

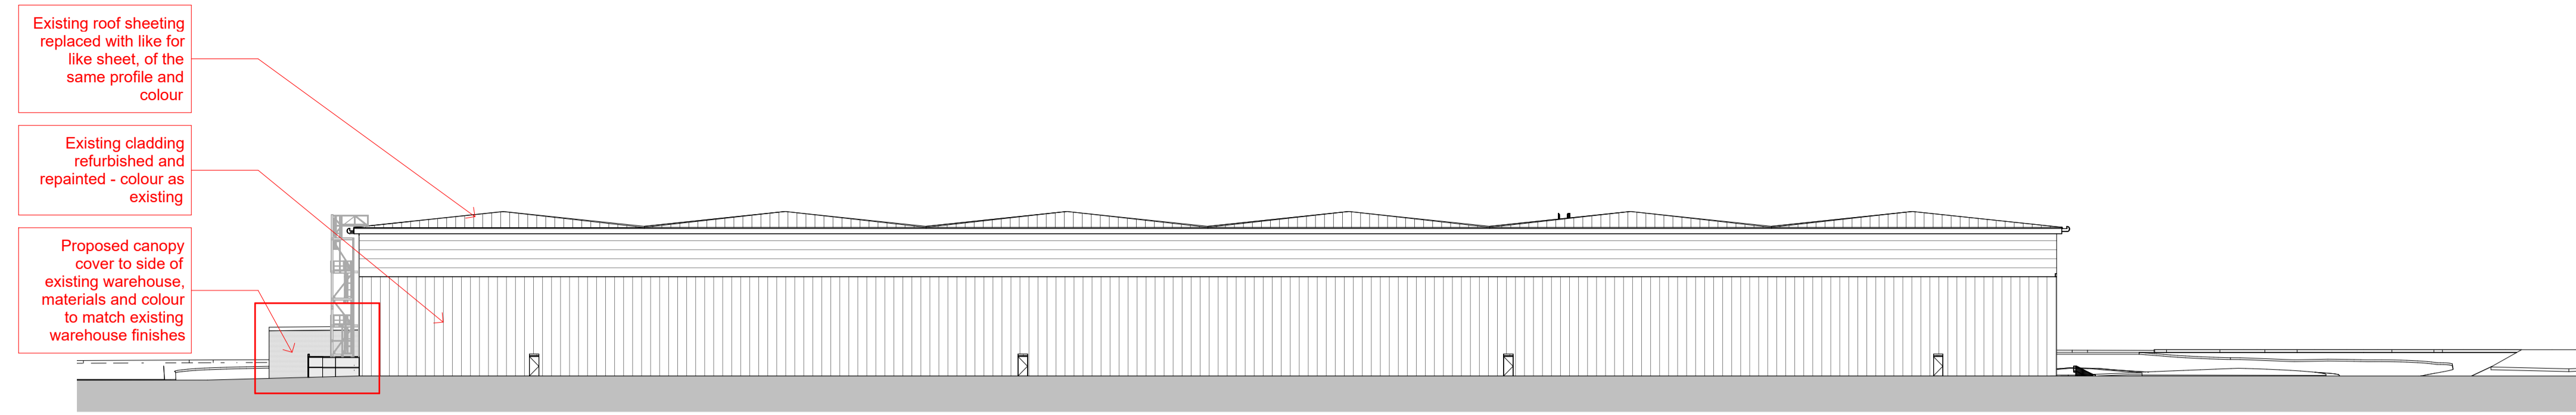


North Elevation - Proposed Permitted Development
1 : 500

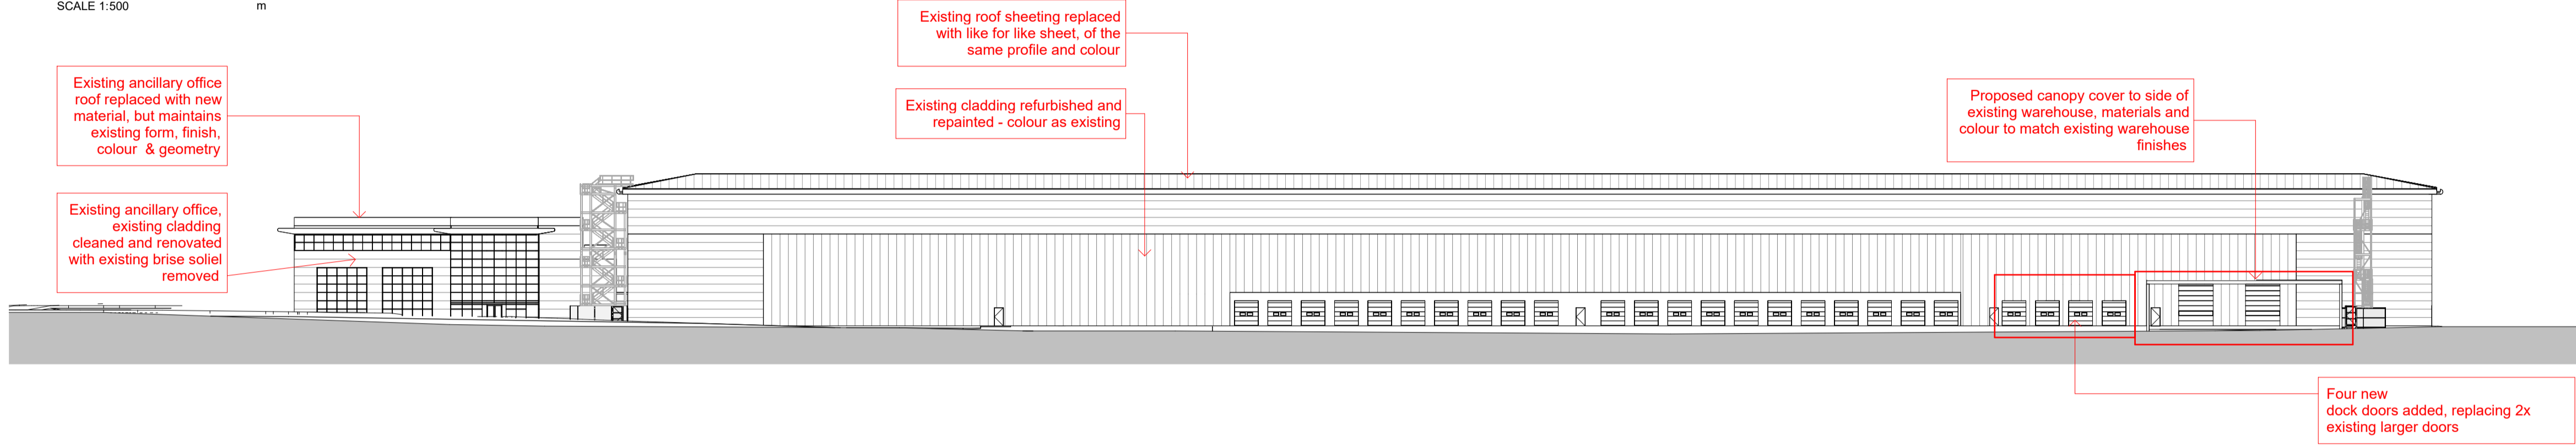

East Elevation - Proposed Permitted Development
1 : 500

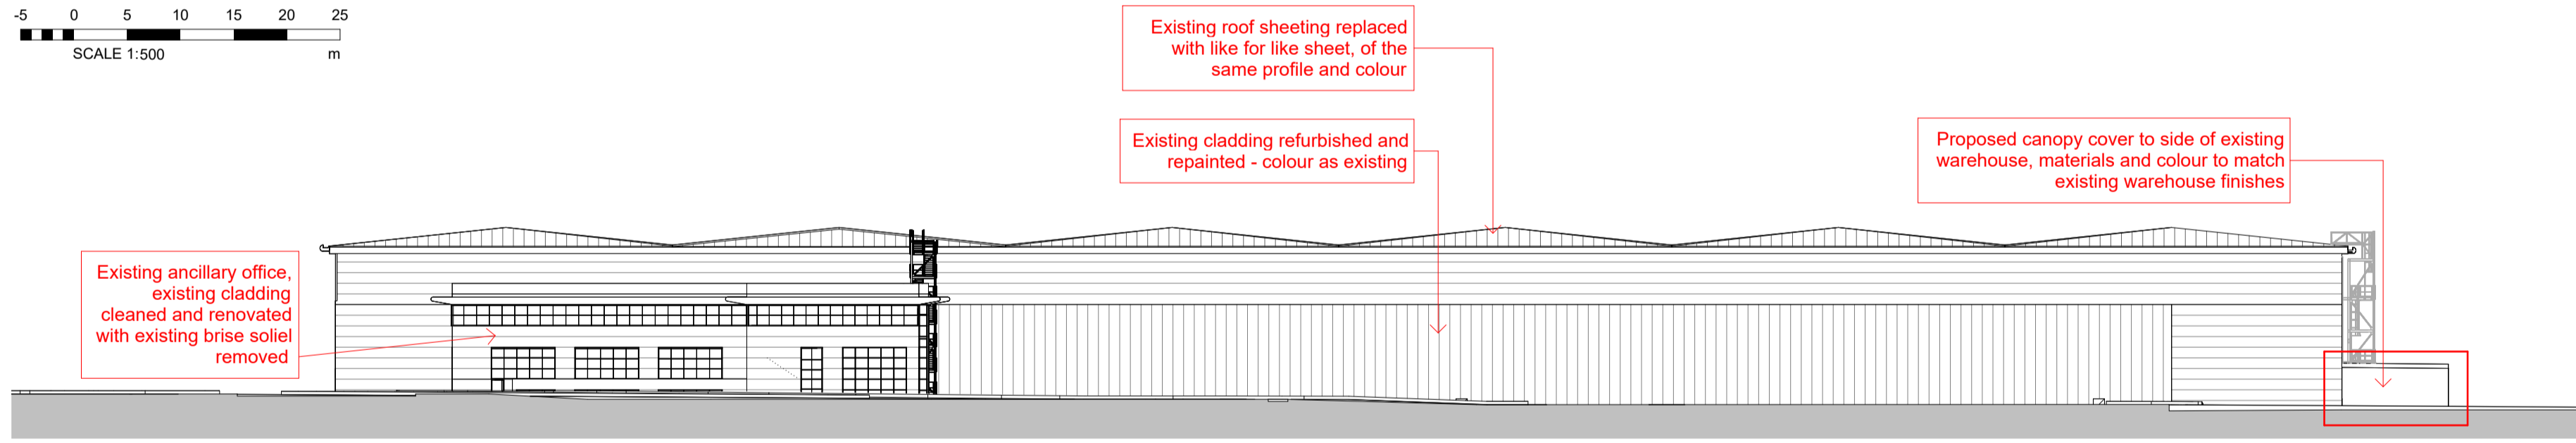

South Elevation - Proposed Permitted Development
1 : 500

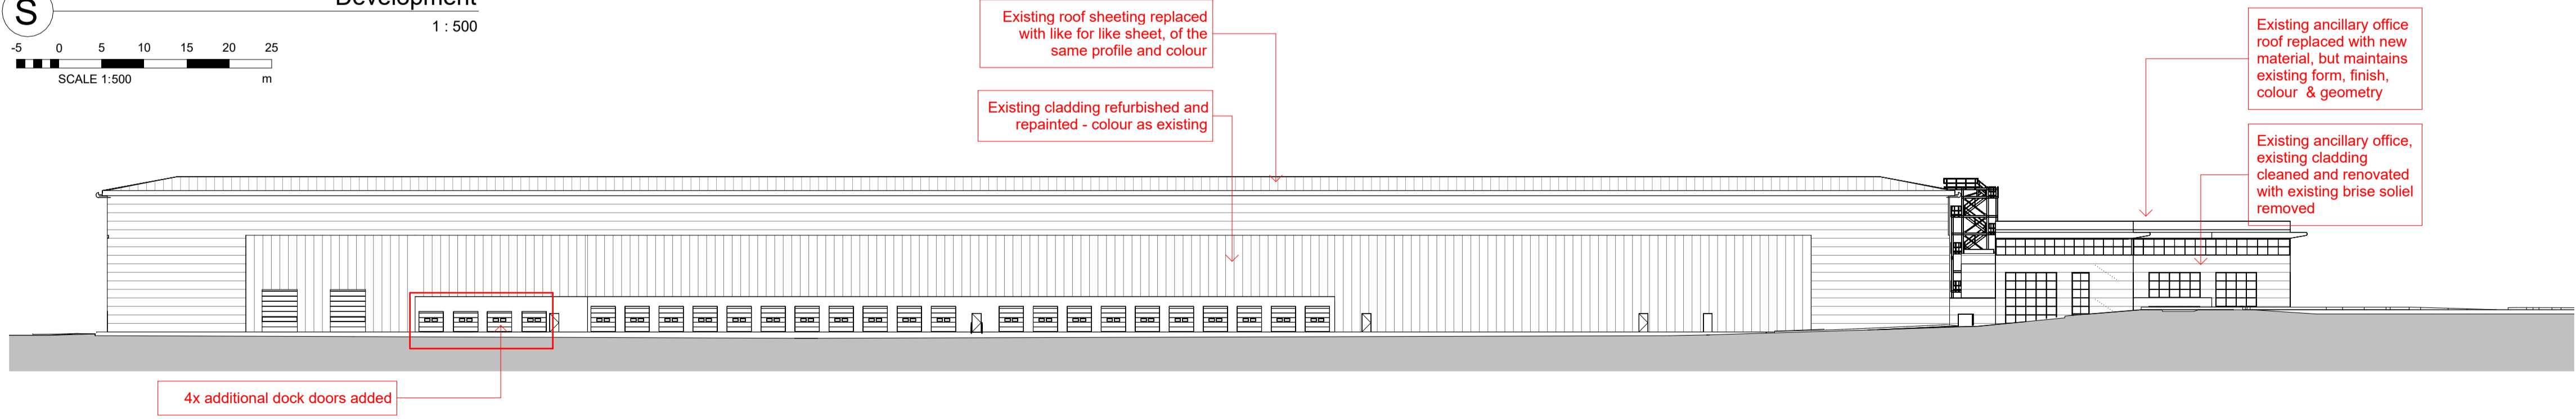

West Elevation - Proposed Permitted Development
1 : 500

Rev.	Description	Date	Checked
D	Sysco & Turley's comments incorporated	19.02.2024	BA
C	Submission issue	02.02.2024	BA
B	Draft Planning drawings Issued for discussion	24.01.2024	SN
A	WIP Issue. Issued for comment.	08.12.2023	GTH

REVISIONS

GTH / architects
www.gth-architects.com

The Print Rooms, 164/180 Union Street, London SE1 0GE
design@gth-architects.com
www.gth-architects.com



PROJECT TITLE: Boundary Way, Hemel Hempstead HP2 7LF
DOCUMENT TITLE: Hemel 465

Context Elevations - Proposed - Permitted Development

DOCUMENT NO: 1008-GTH-ZZ-ZZ-DR-A-2008 STATUS: PL REVISION: D SCALE @ A1: 1:500 SCALE @ A3: 1:1000
CURRENT ISSUE DATE: 19.02.2024 Drawing numbering as per BS 1192 / BS EN ISO 19650 This drawing is copyrighted (©) by GTH architects

