





The contractor must check dimensions on site. Only figured dimensions to be worked from.
Any discrepancies must be reported to the architect before proceeding

DRAWING CONVENTIONS:
For ease of reading, View Tags (Elevation, Section markers etc.) indicate last 4 digits of Document no. only



NOTES:

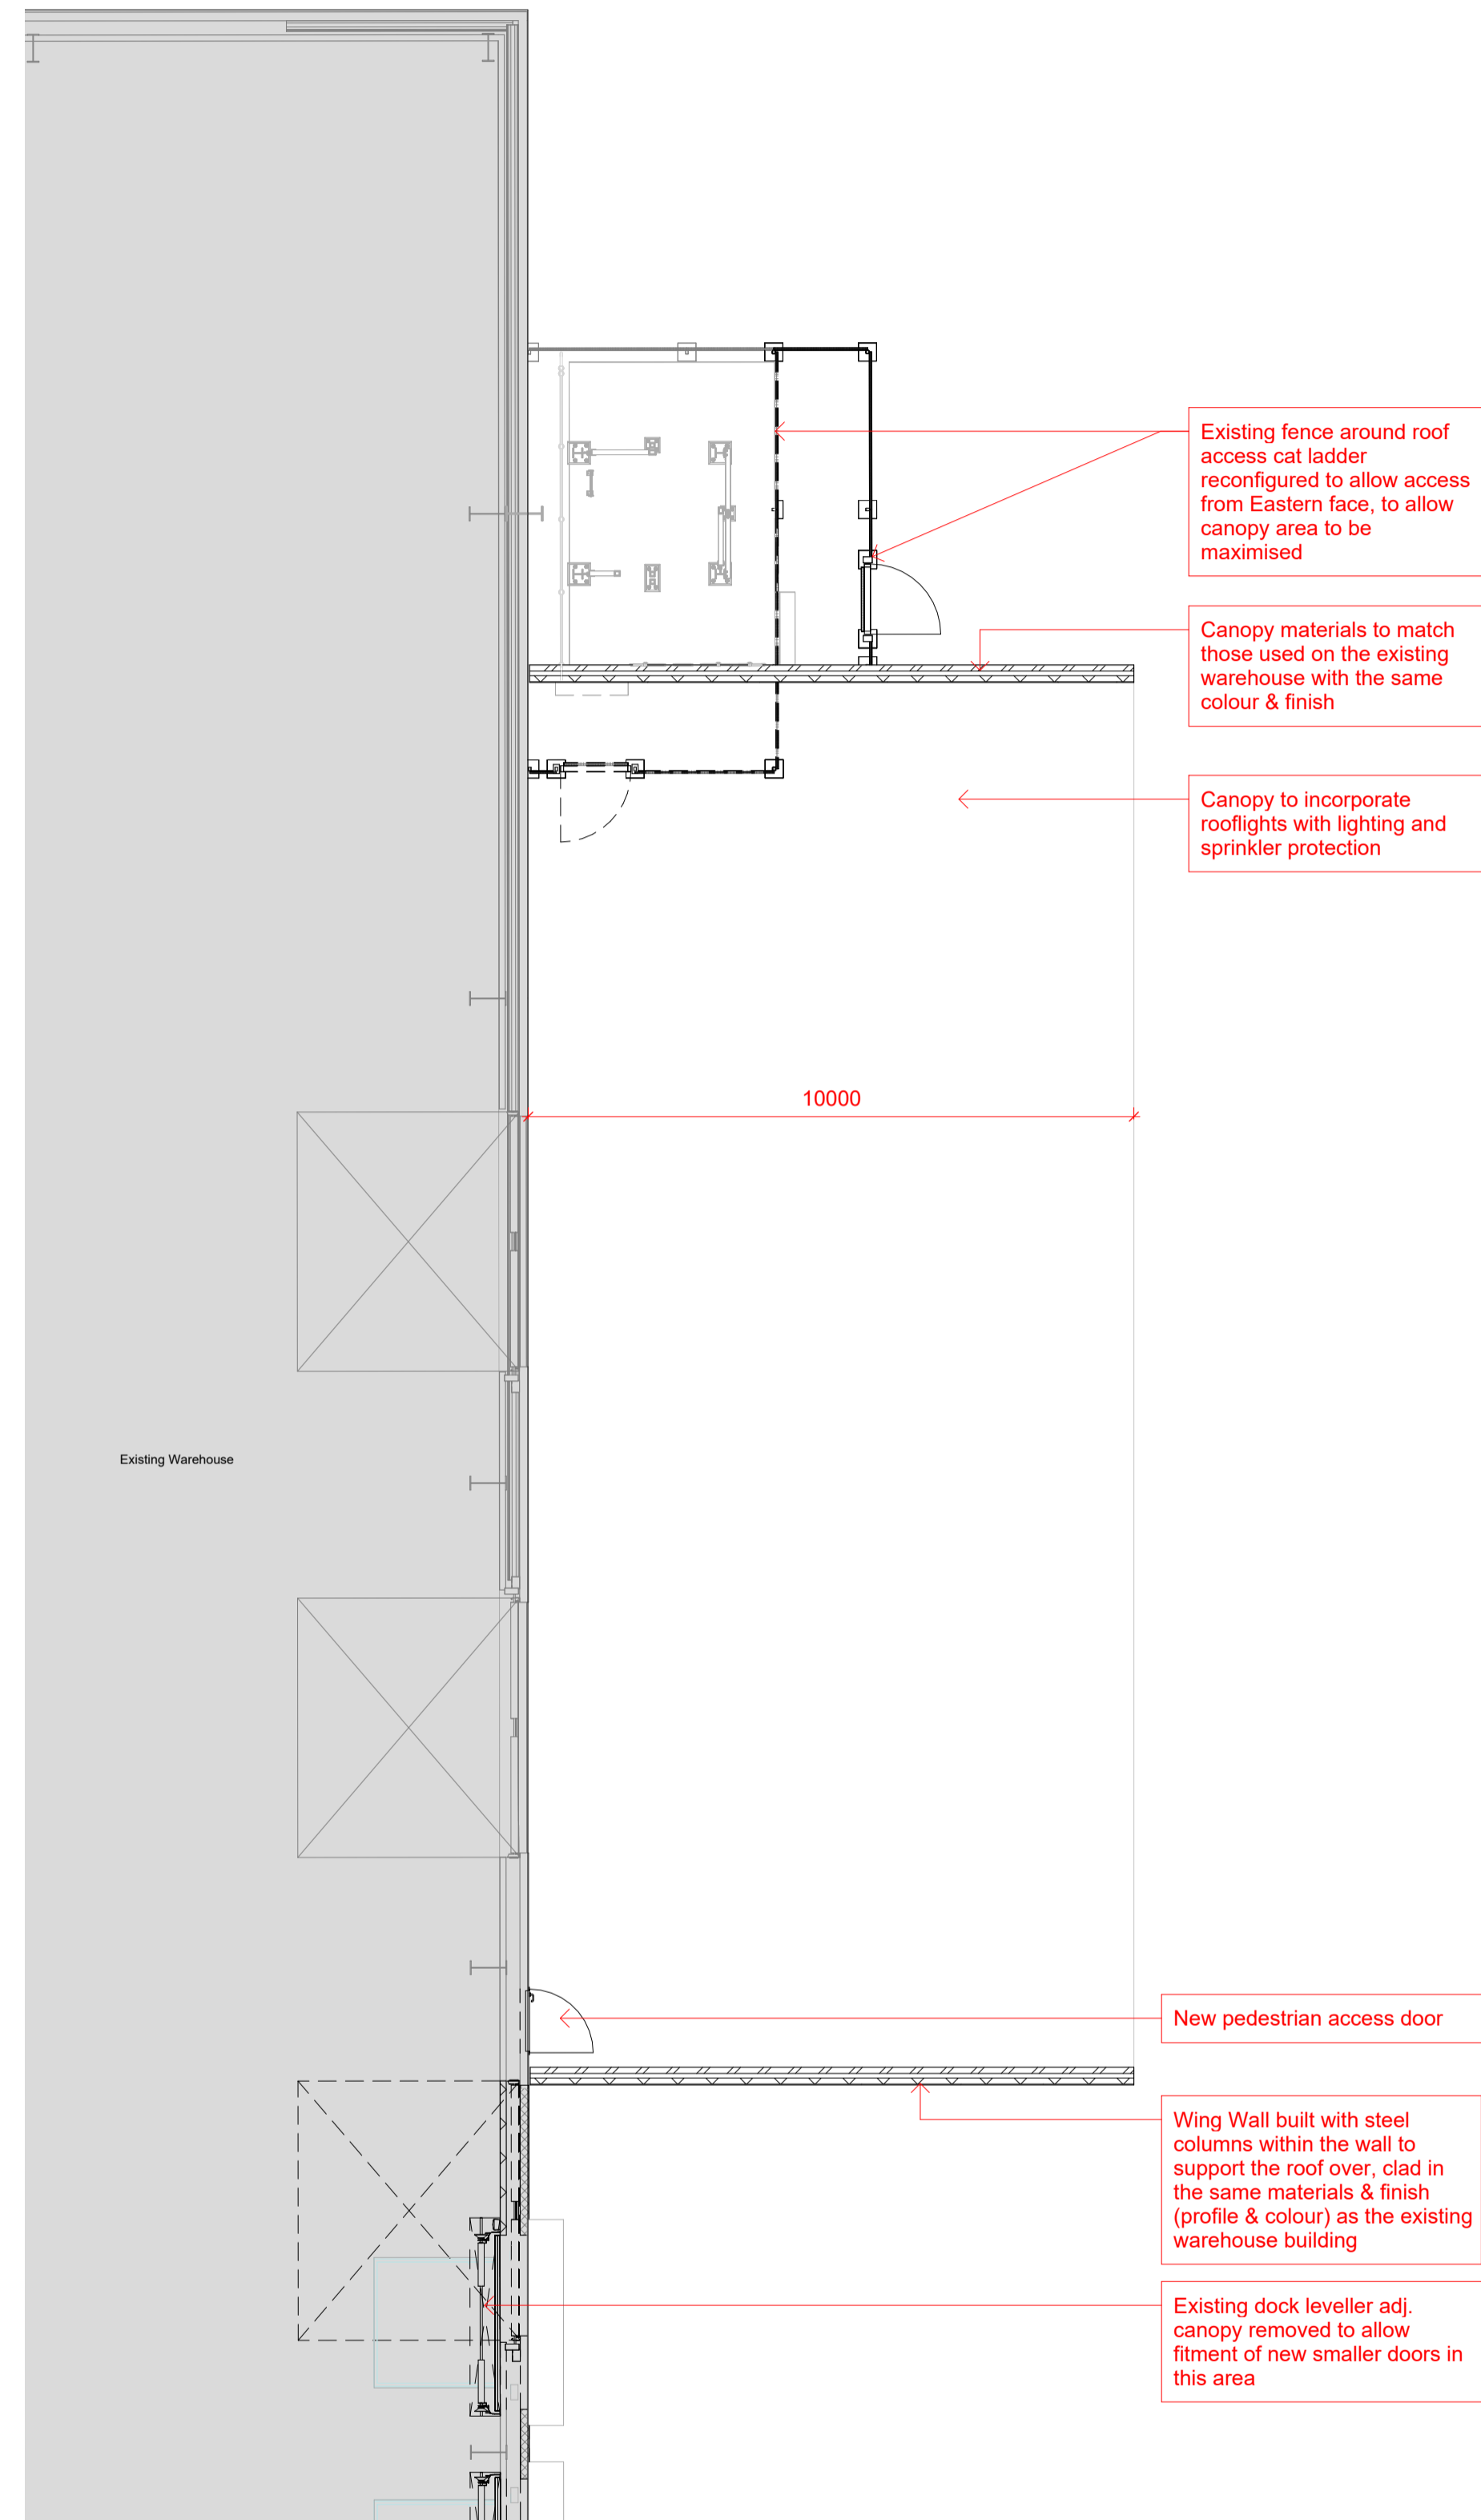


1 00 - Ground Floor - Canopy 1 : 100

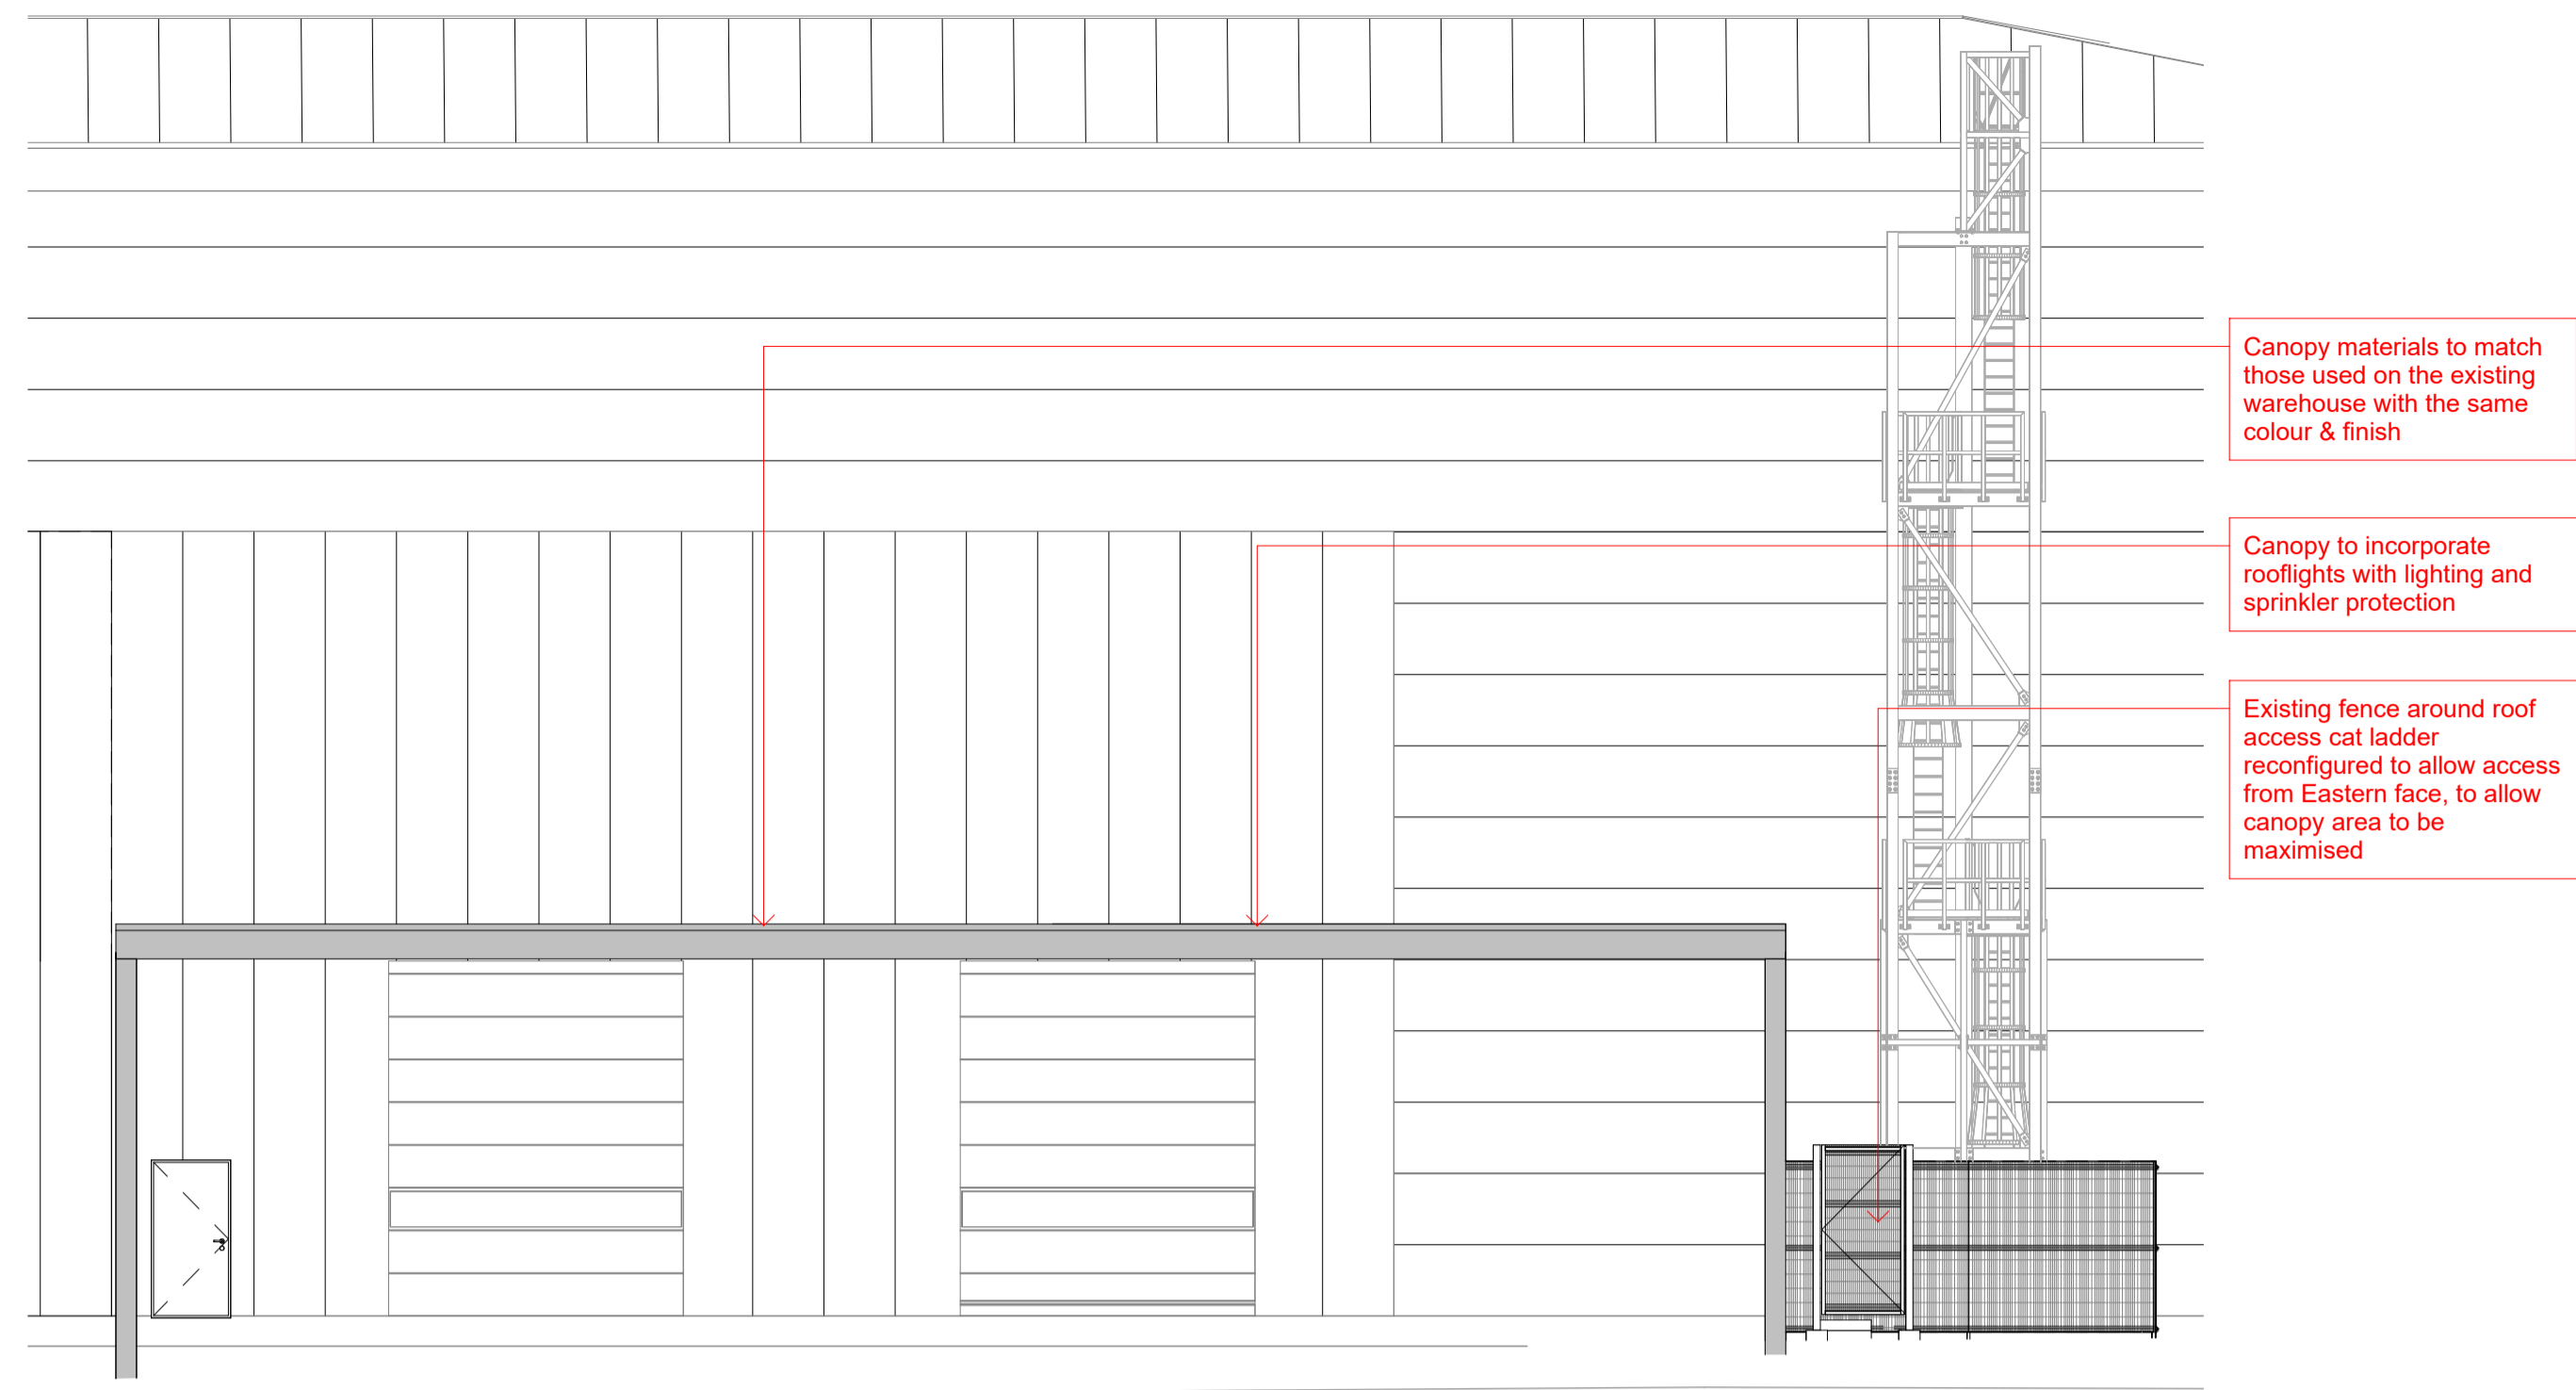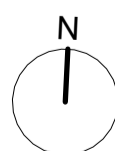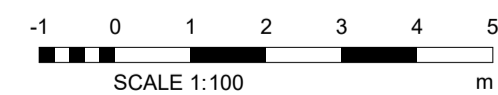

2 Elevation - Canopy 1 : 100

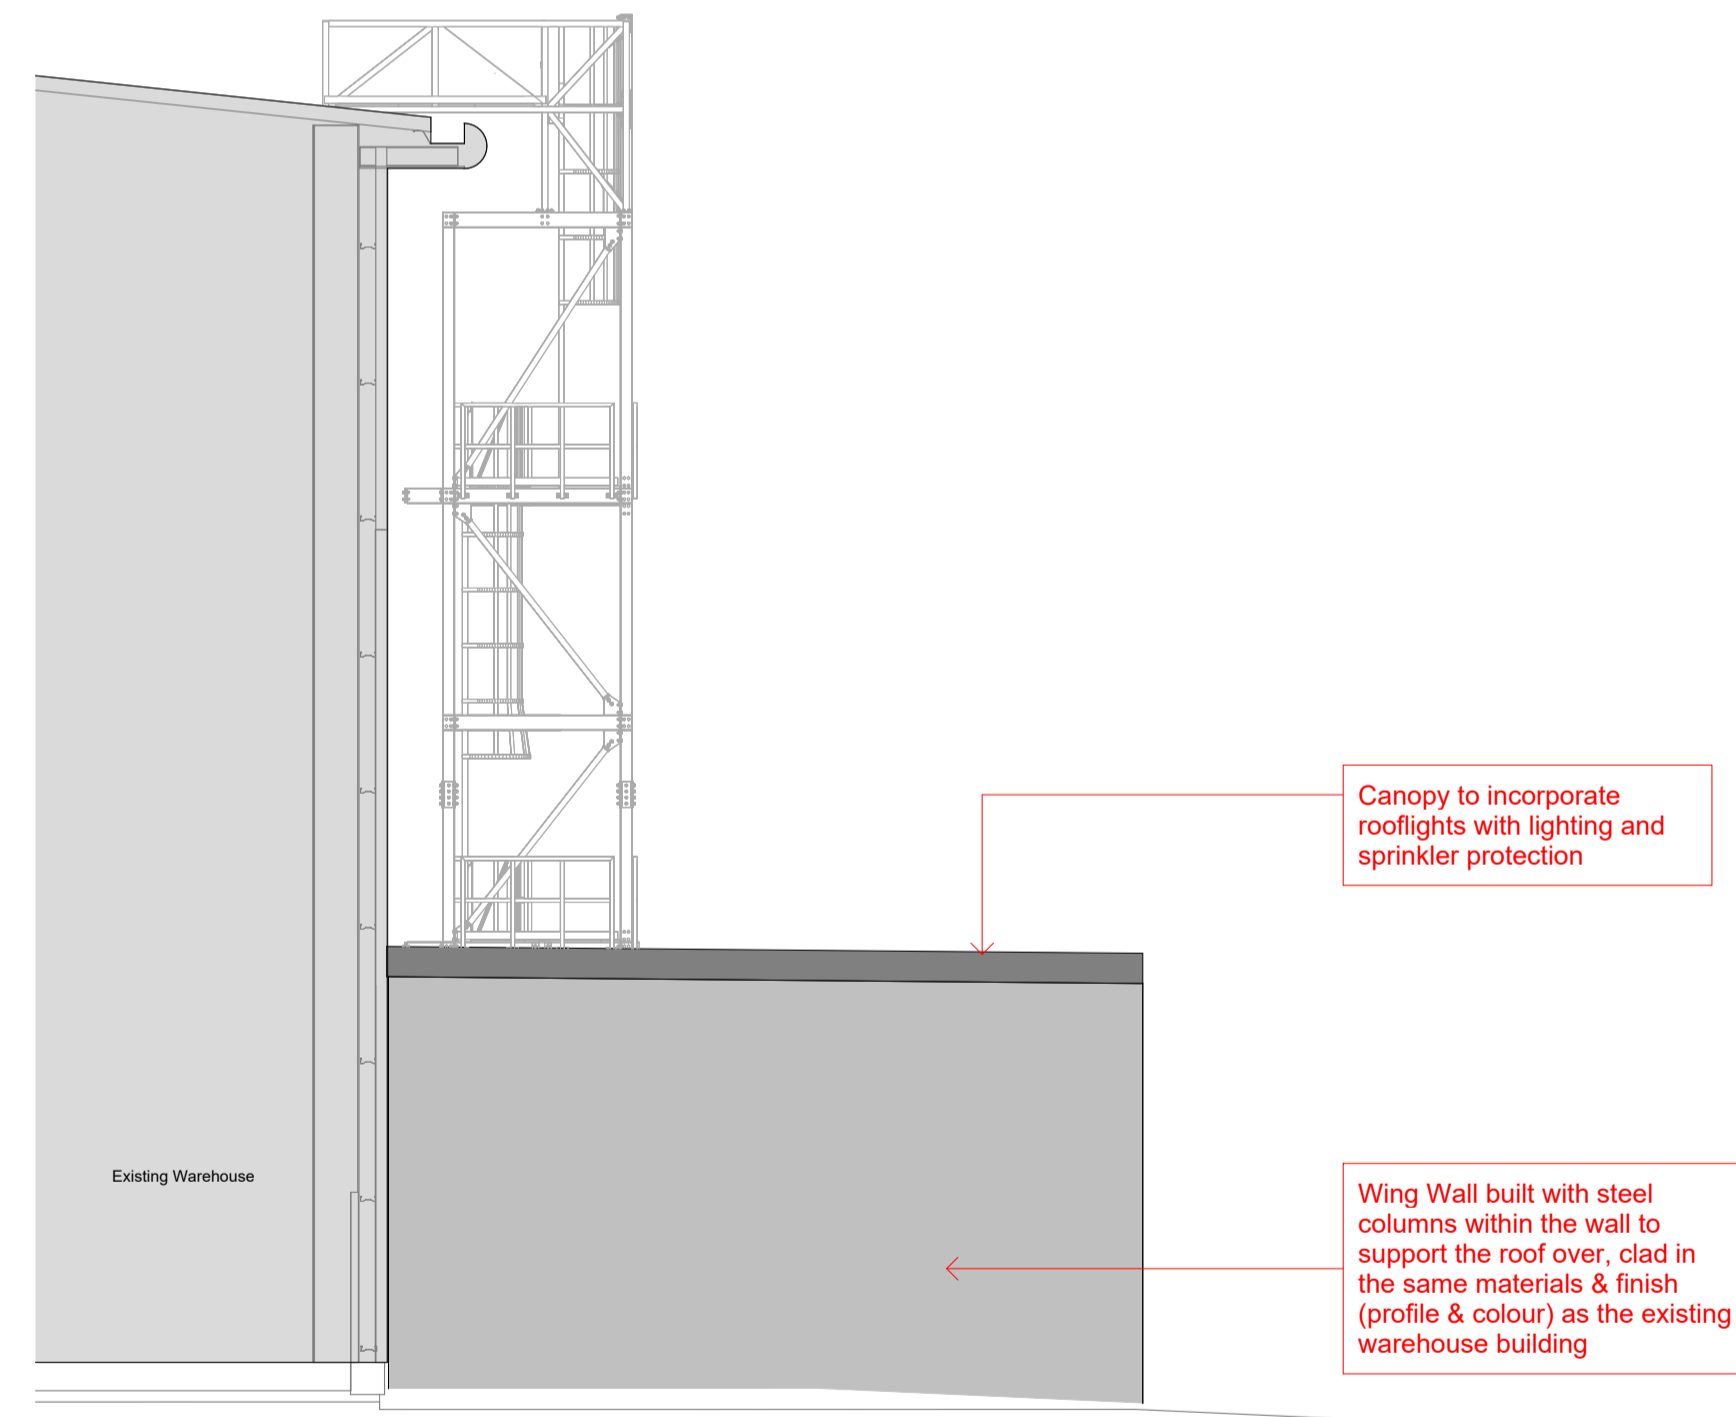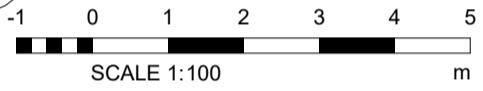

3 Section - Canopy 1 : 100

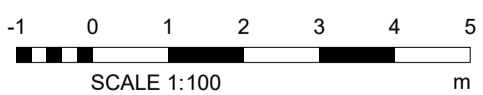

Rev.	Description	Date	Checked
B	Submission issue	02.02.2024	
A	WIP Issue. Issued for comment.	08.12.2023	GTH

REVISIONS

GTH / architects
www.gth-architects.com

The Print Rooms, 164/180 Union Street, London SE1 0GE
design@gth-architects.com
www.gth-architects.com



PROJECT TITLE: Boundary Way, Hemel Hempstead HP2 7LF
DOCUMENT TITLE: Hemel 465

Canopy - Proposed Plan

DOCUMENT NO.	STATUS	REVISION	SCALE @ A1	SCALE @ A3
1008-GTH-08-ZZ-DR-A-2080	PL	B	1:100	N/A

CURRENT ISSUE DATE: 02.02.2024
Drawing numbering as per BS 1192 / BS EN ISO 19650
This drawing is copyrighted (©) by GTH architects

