


Location Plan - SN14 8EU

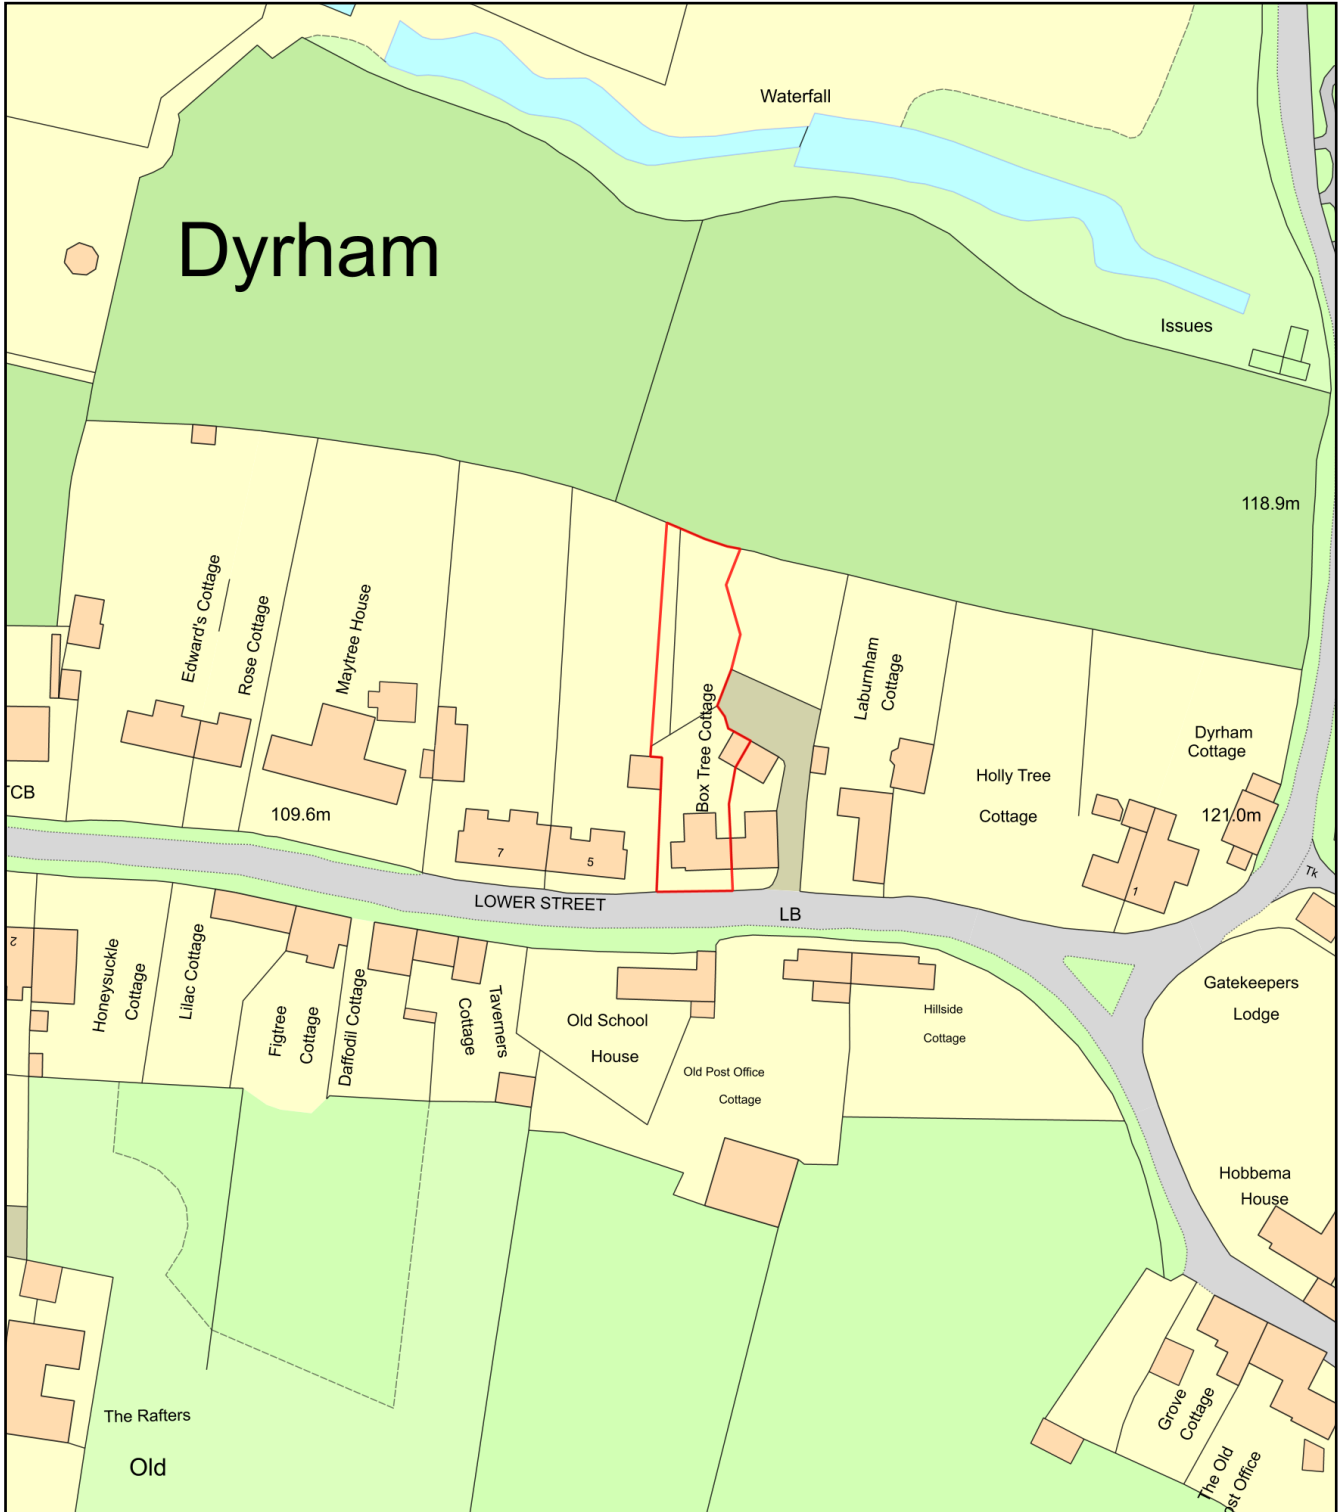

Plan Produced for: Michelle Vellacott
Date Produced: 14 Feb 2024
Plan Reference Number: TQRQM24044100742058
Scale: 1:1250 @ A4