
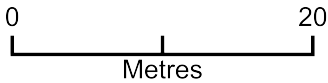


# Block Plan - SN14 8EU

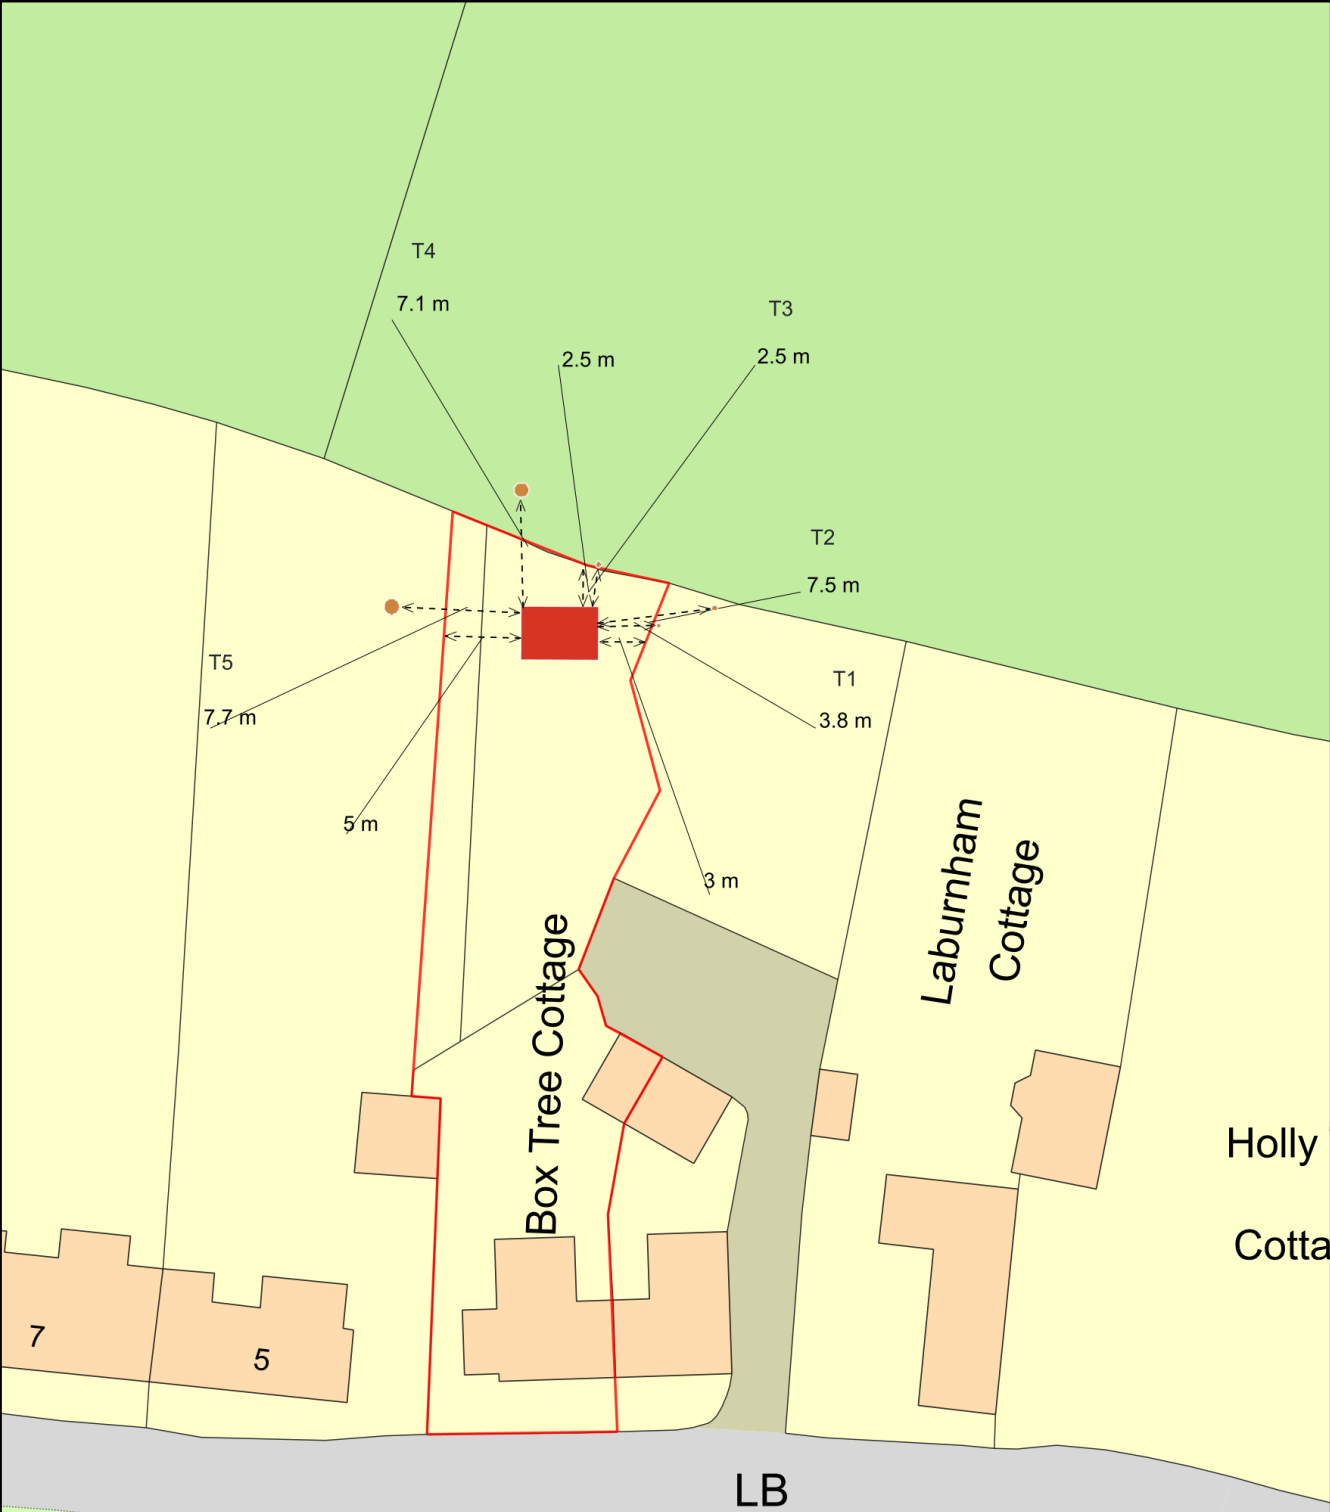

Plan Produced for: Michelle Vellacott  
Date Produced: 20 Feb 2024  
Plan Reference Number: TQRQM24045092839041  
Scale: 1:500 @ A4