
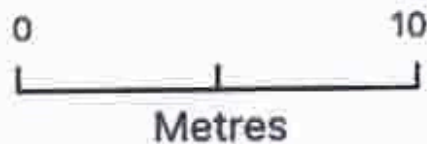


24/00096/LDC P.

BLOCK PLAN SHOWING PROPOSED A/C LOCATION

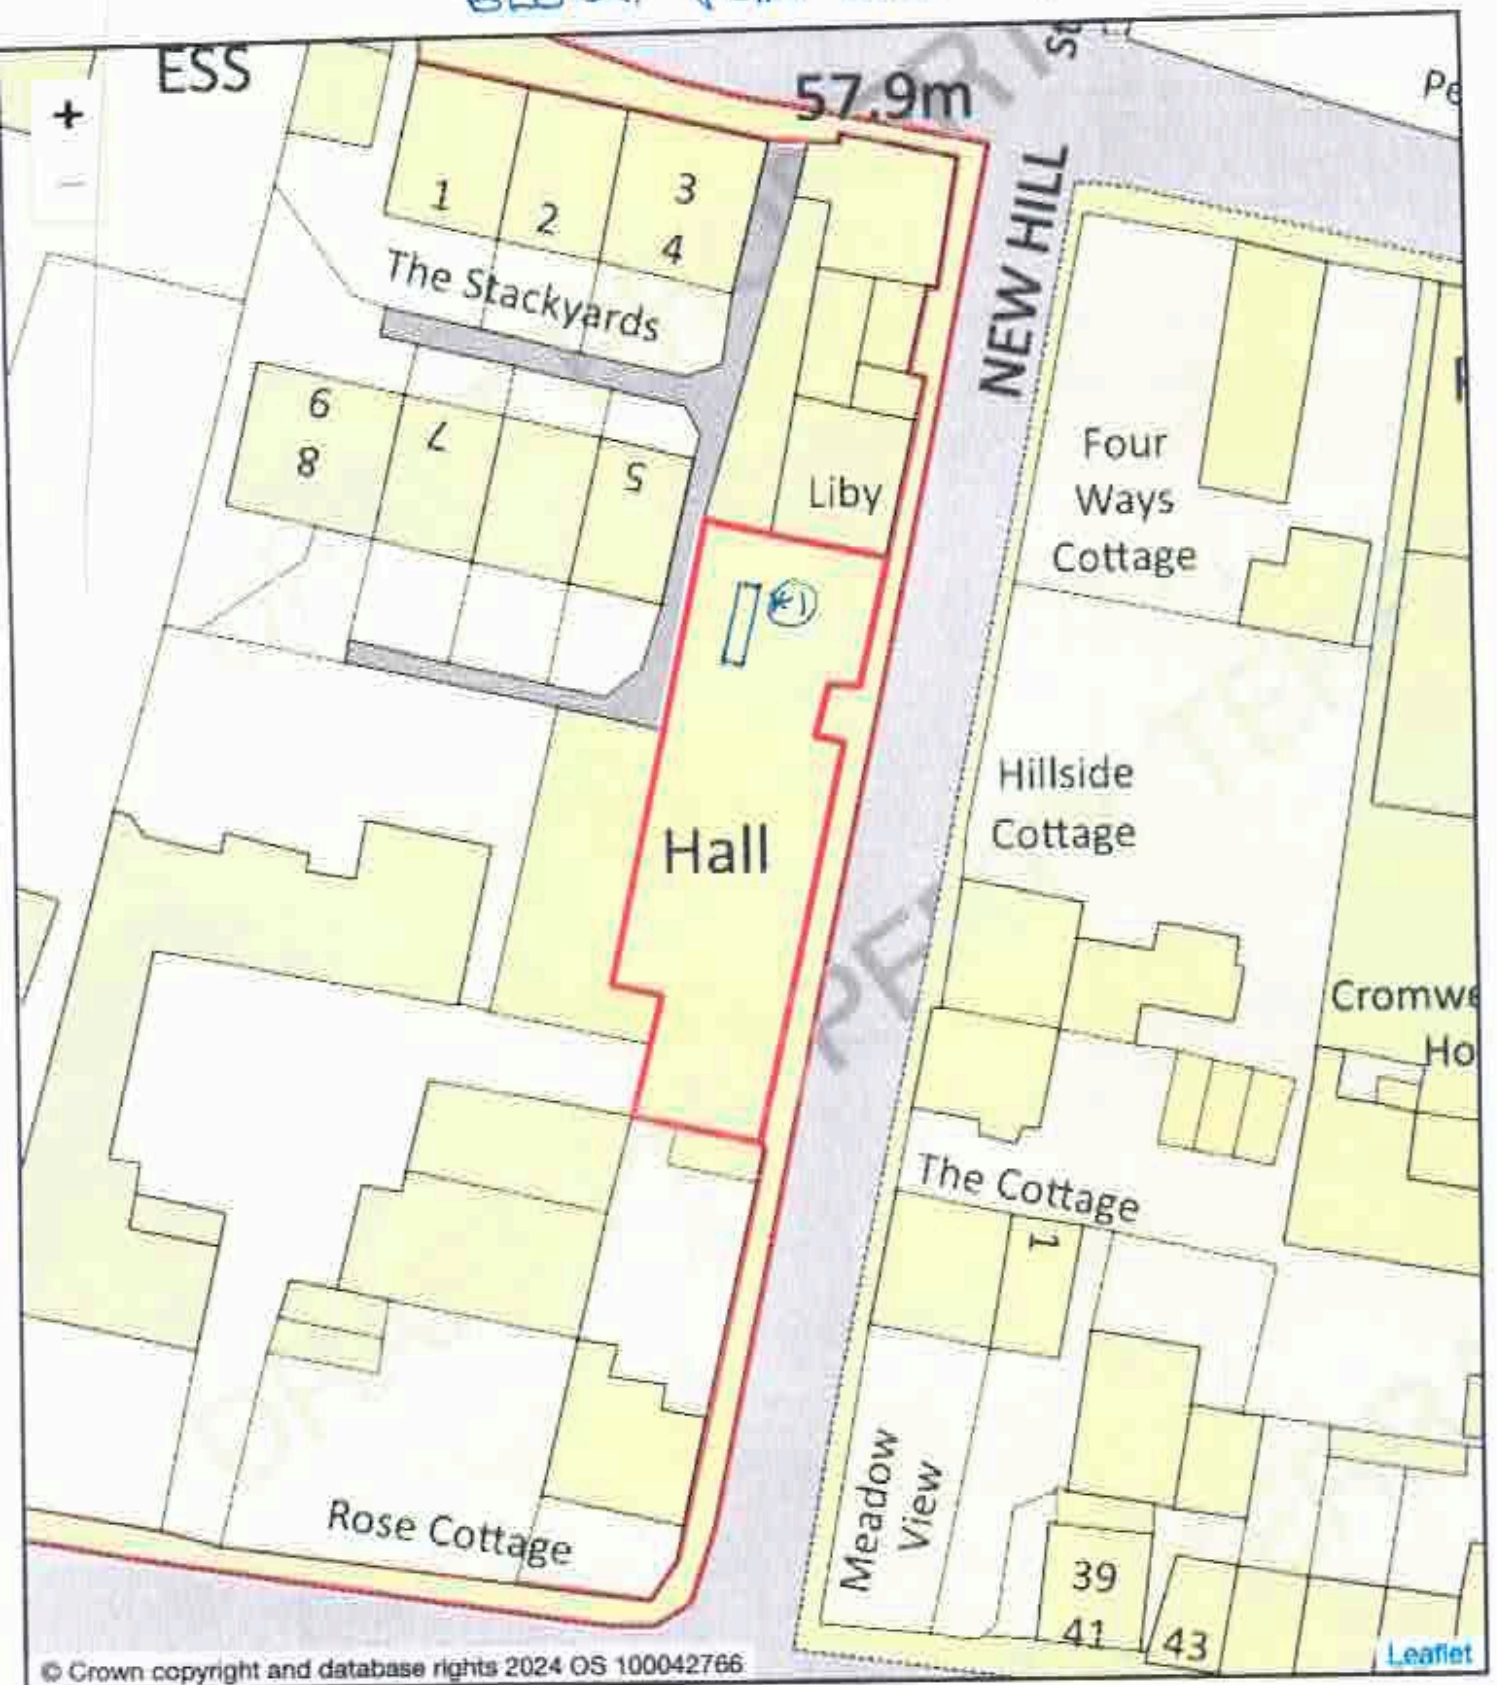

(X!) THIS IS THE LOCATION, UNDER THE EXTENSION TO THE V.C. MAIN HALL. MAB.