


ATTACHMENT 4.
SITE PLAN & LOCATION PLAN.

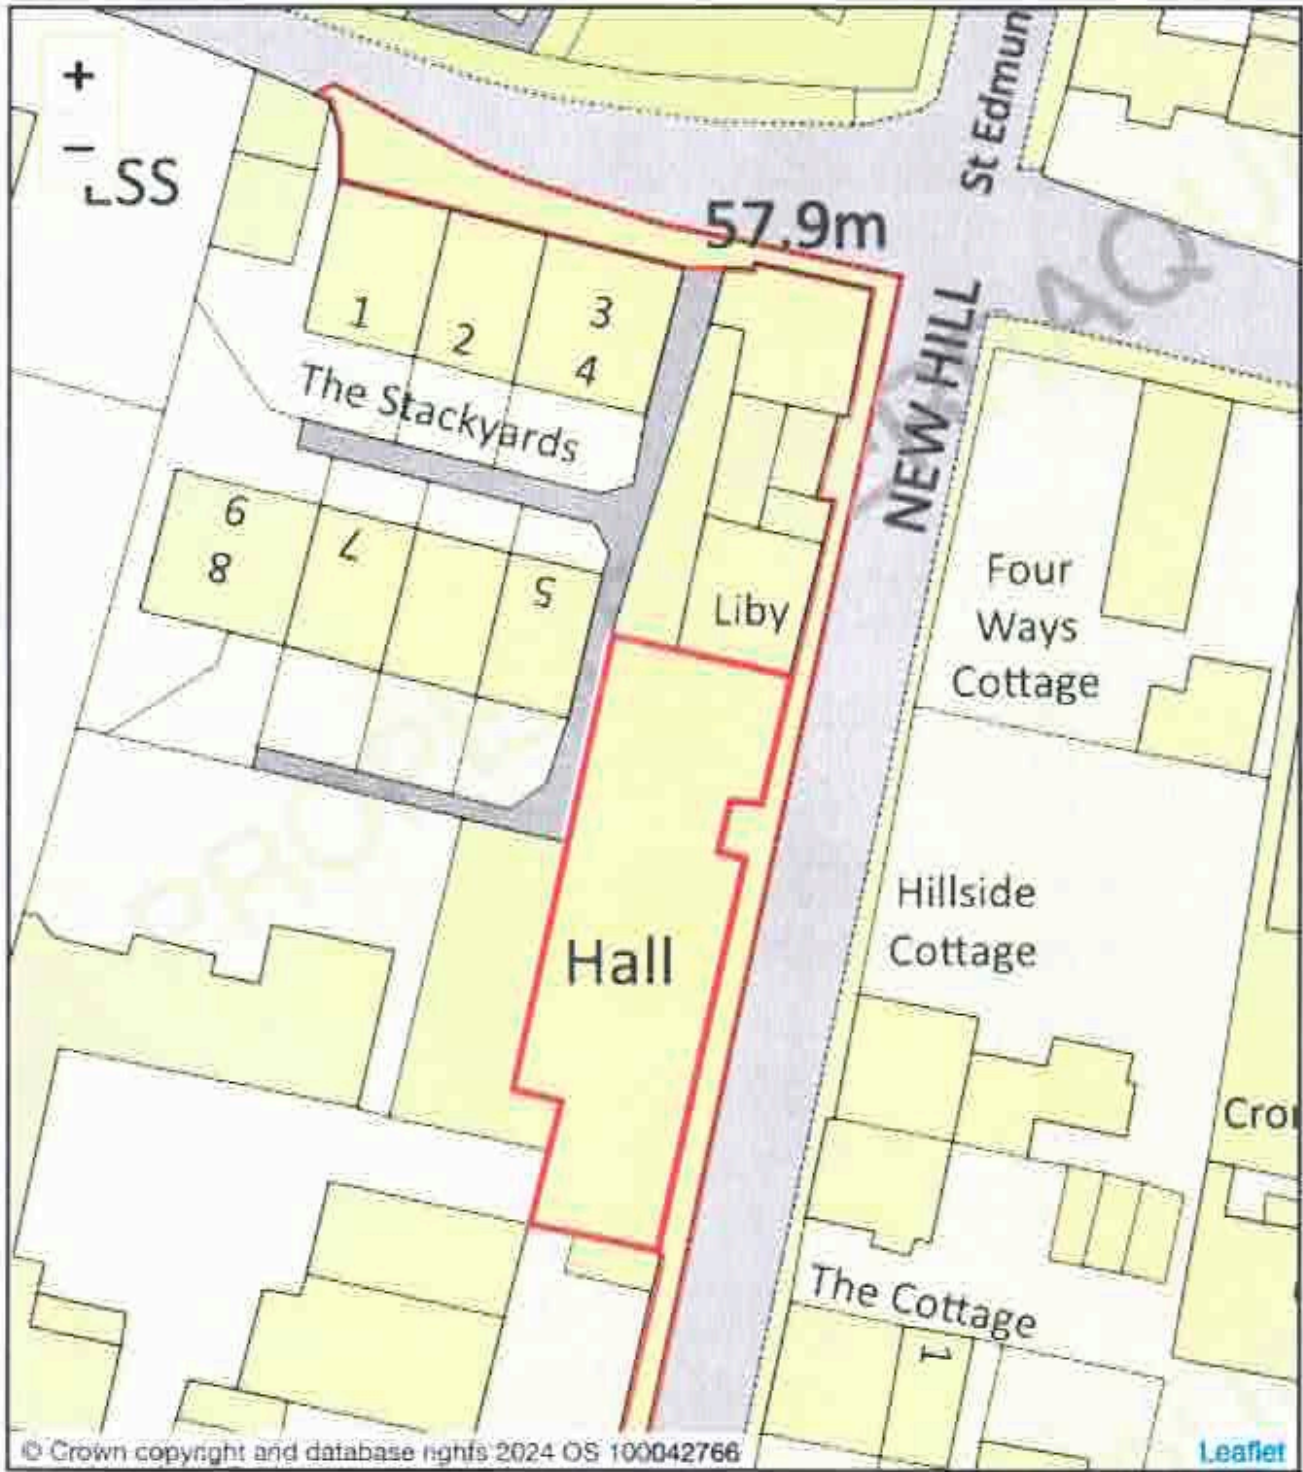

Metres

(Not to scale until printed)

