


Site Layout Plan 1:500

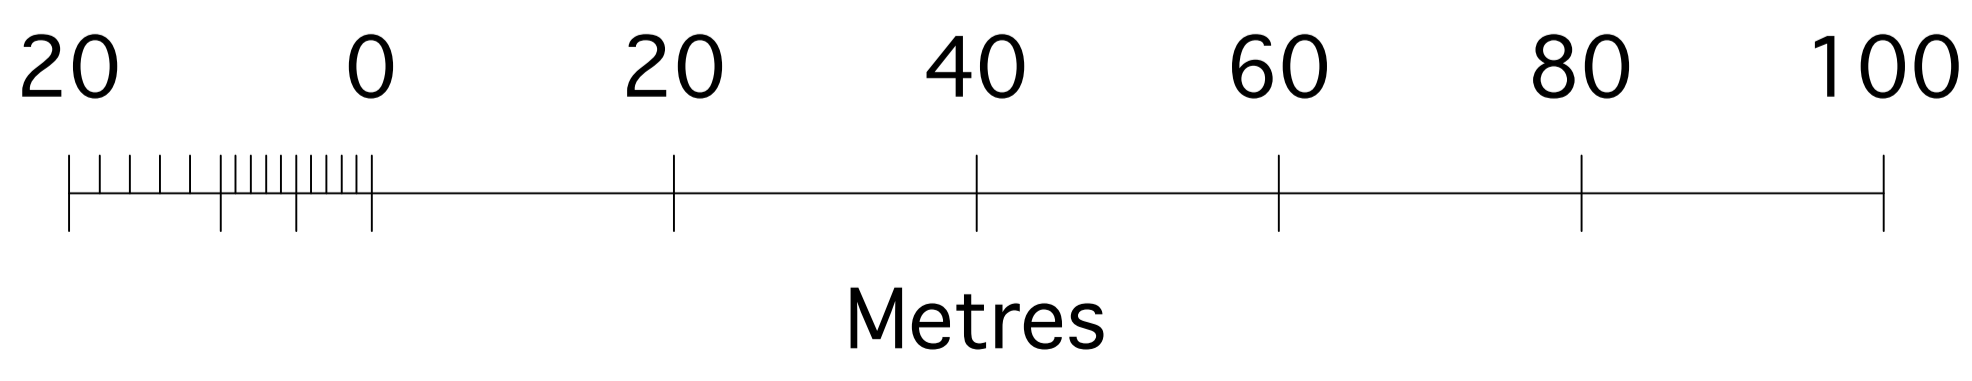

No	Revisions	Date	Initials

MANTELL RITCHIE

Chartered Architects

27A High Street, BANFF,
AB45 1AN
Tel: 01261 812267
Email: admin@mantellritchie.co.uk
www.mantellritchie.com



Copyright of Mantell Ritchie, Chartered Architect.

project
**Ground to Rear of
 Station Hotel, HATTON.**
 Proposed Change of Use - Long Term
 Storage Area
 for
 Mr S Mahmood

content
 Site Layout Plan

scales
 1:500
 drawn by
 MR

size
 A1

date
 15.02.24

ref **21079** **04**