


Site Section (A-A). 1:100

(NB Datum Point - +42.800 @ MH to North of Station Hotel)

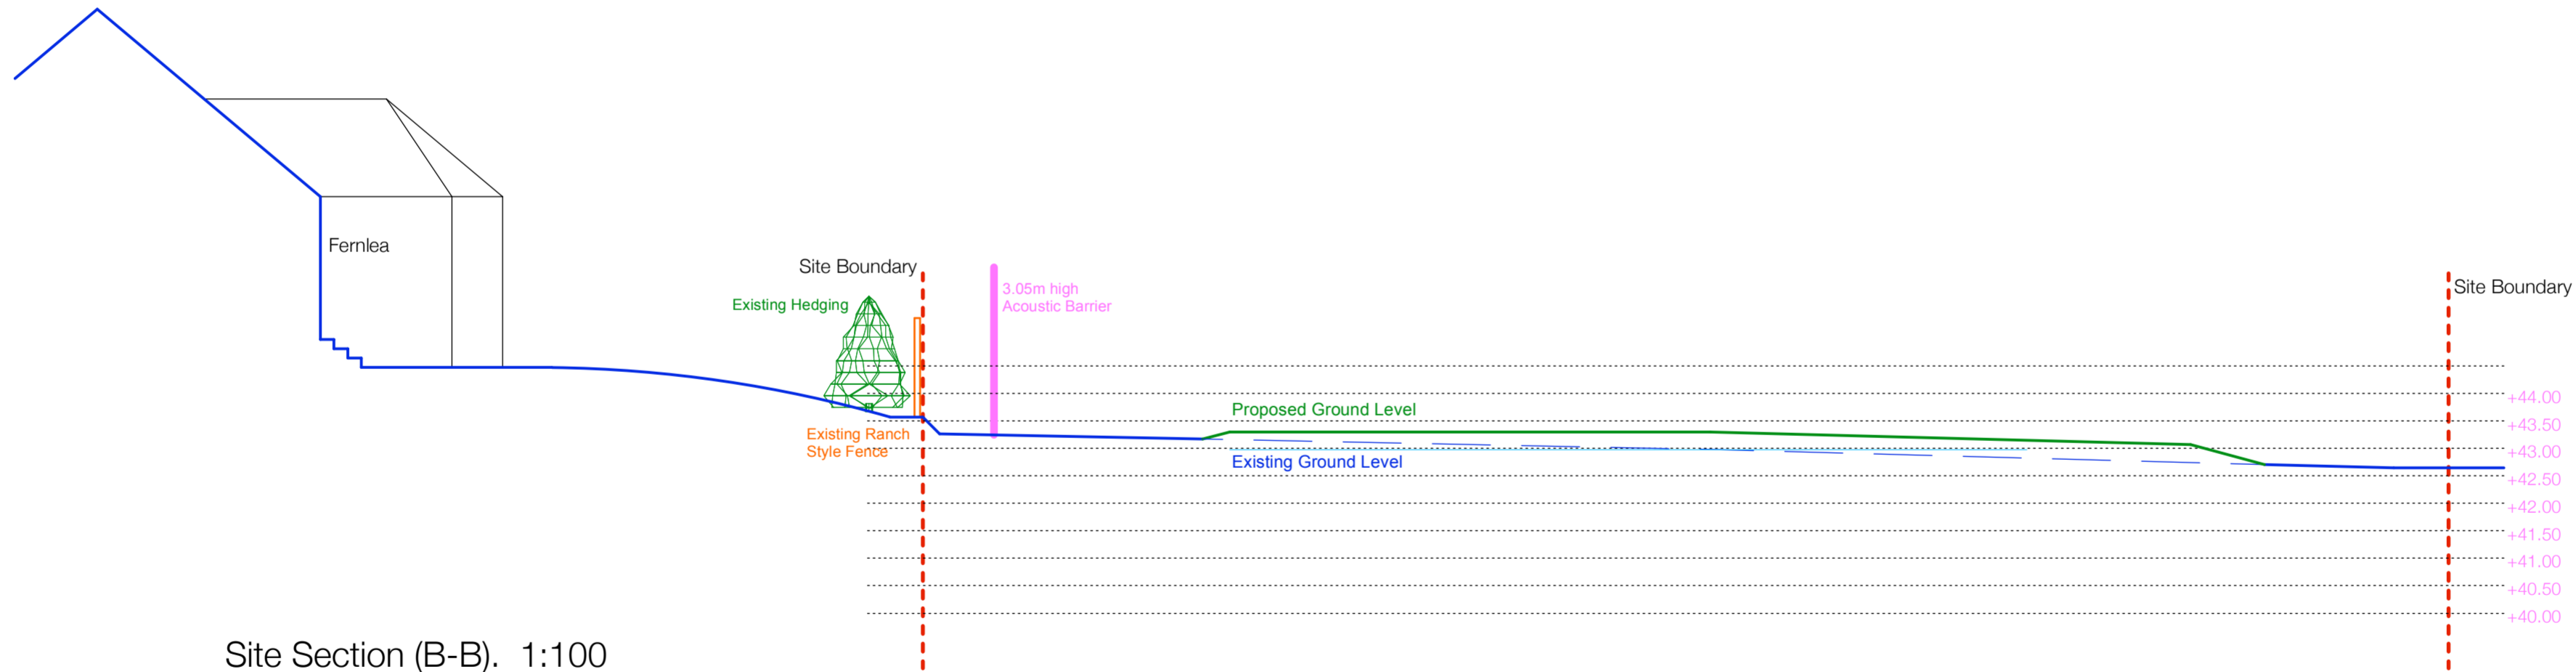

Site Section (B-B). 1:100

2 0 2m 4 6 8 10m

Scale 1:100

**FINISHES**

Acoustic Barrier Rockwool Noistop Vertically  
Timber Clad Acoustic Fence -  
Natural Finish - Pine Ibiza

No	Revisions	Date	Initials
F	Acoustic Fence Elevation	15.02.24	MR
E	Additional Planning Info	14.02.24	MR
D	Acoustic Barrier Heightened	19.09.23	MR
C	Levels Revised	11.04.23	MR
B	Sun Lounge Shown	06.03.23	MR
A	Section B-B Added	02.03.23	MR



**Chartered Architects**

27A High Street, BANFF,  
AB45 1AN  
Tel:- 01261 812267  
Email:- admin@mantellritchie.co.uk  
www.mantellritchie.com



Copyright of Mantell Ritchie , Chartered Architect.

project  
**Ground to Rear of  
Station Hotel, HATTON.**  
Proposed Change of Use

for  
**Mr S Mahmood**

content  
**Site Section**

scales  
**1:50**

drawn by	size	date
MR	A2	10.11.21

ref	<b>21079</b>	<b>02F</b>
-----	--------------	------------