




0 0.5 1.0 1.5 2.0 2.5m
Scale 1:50

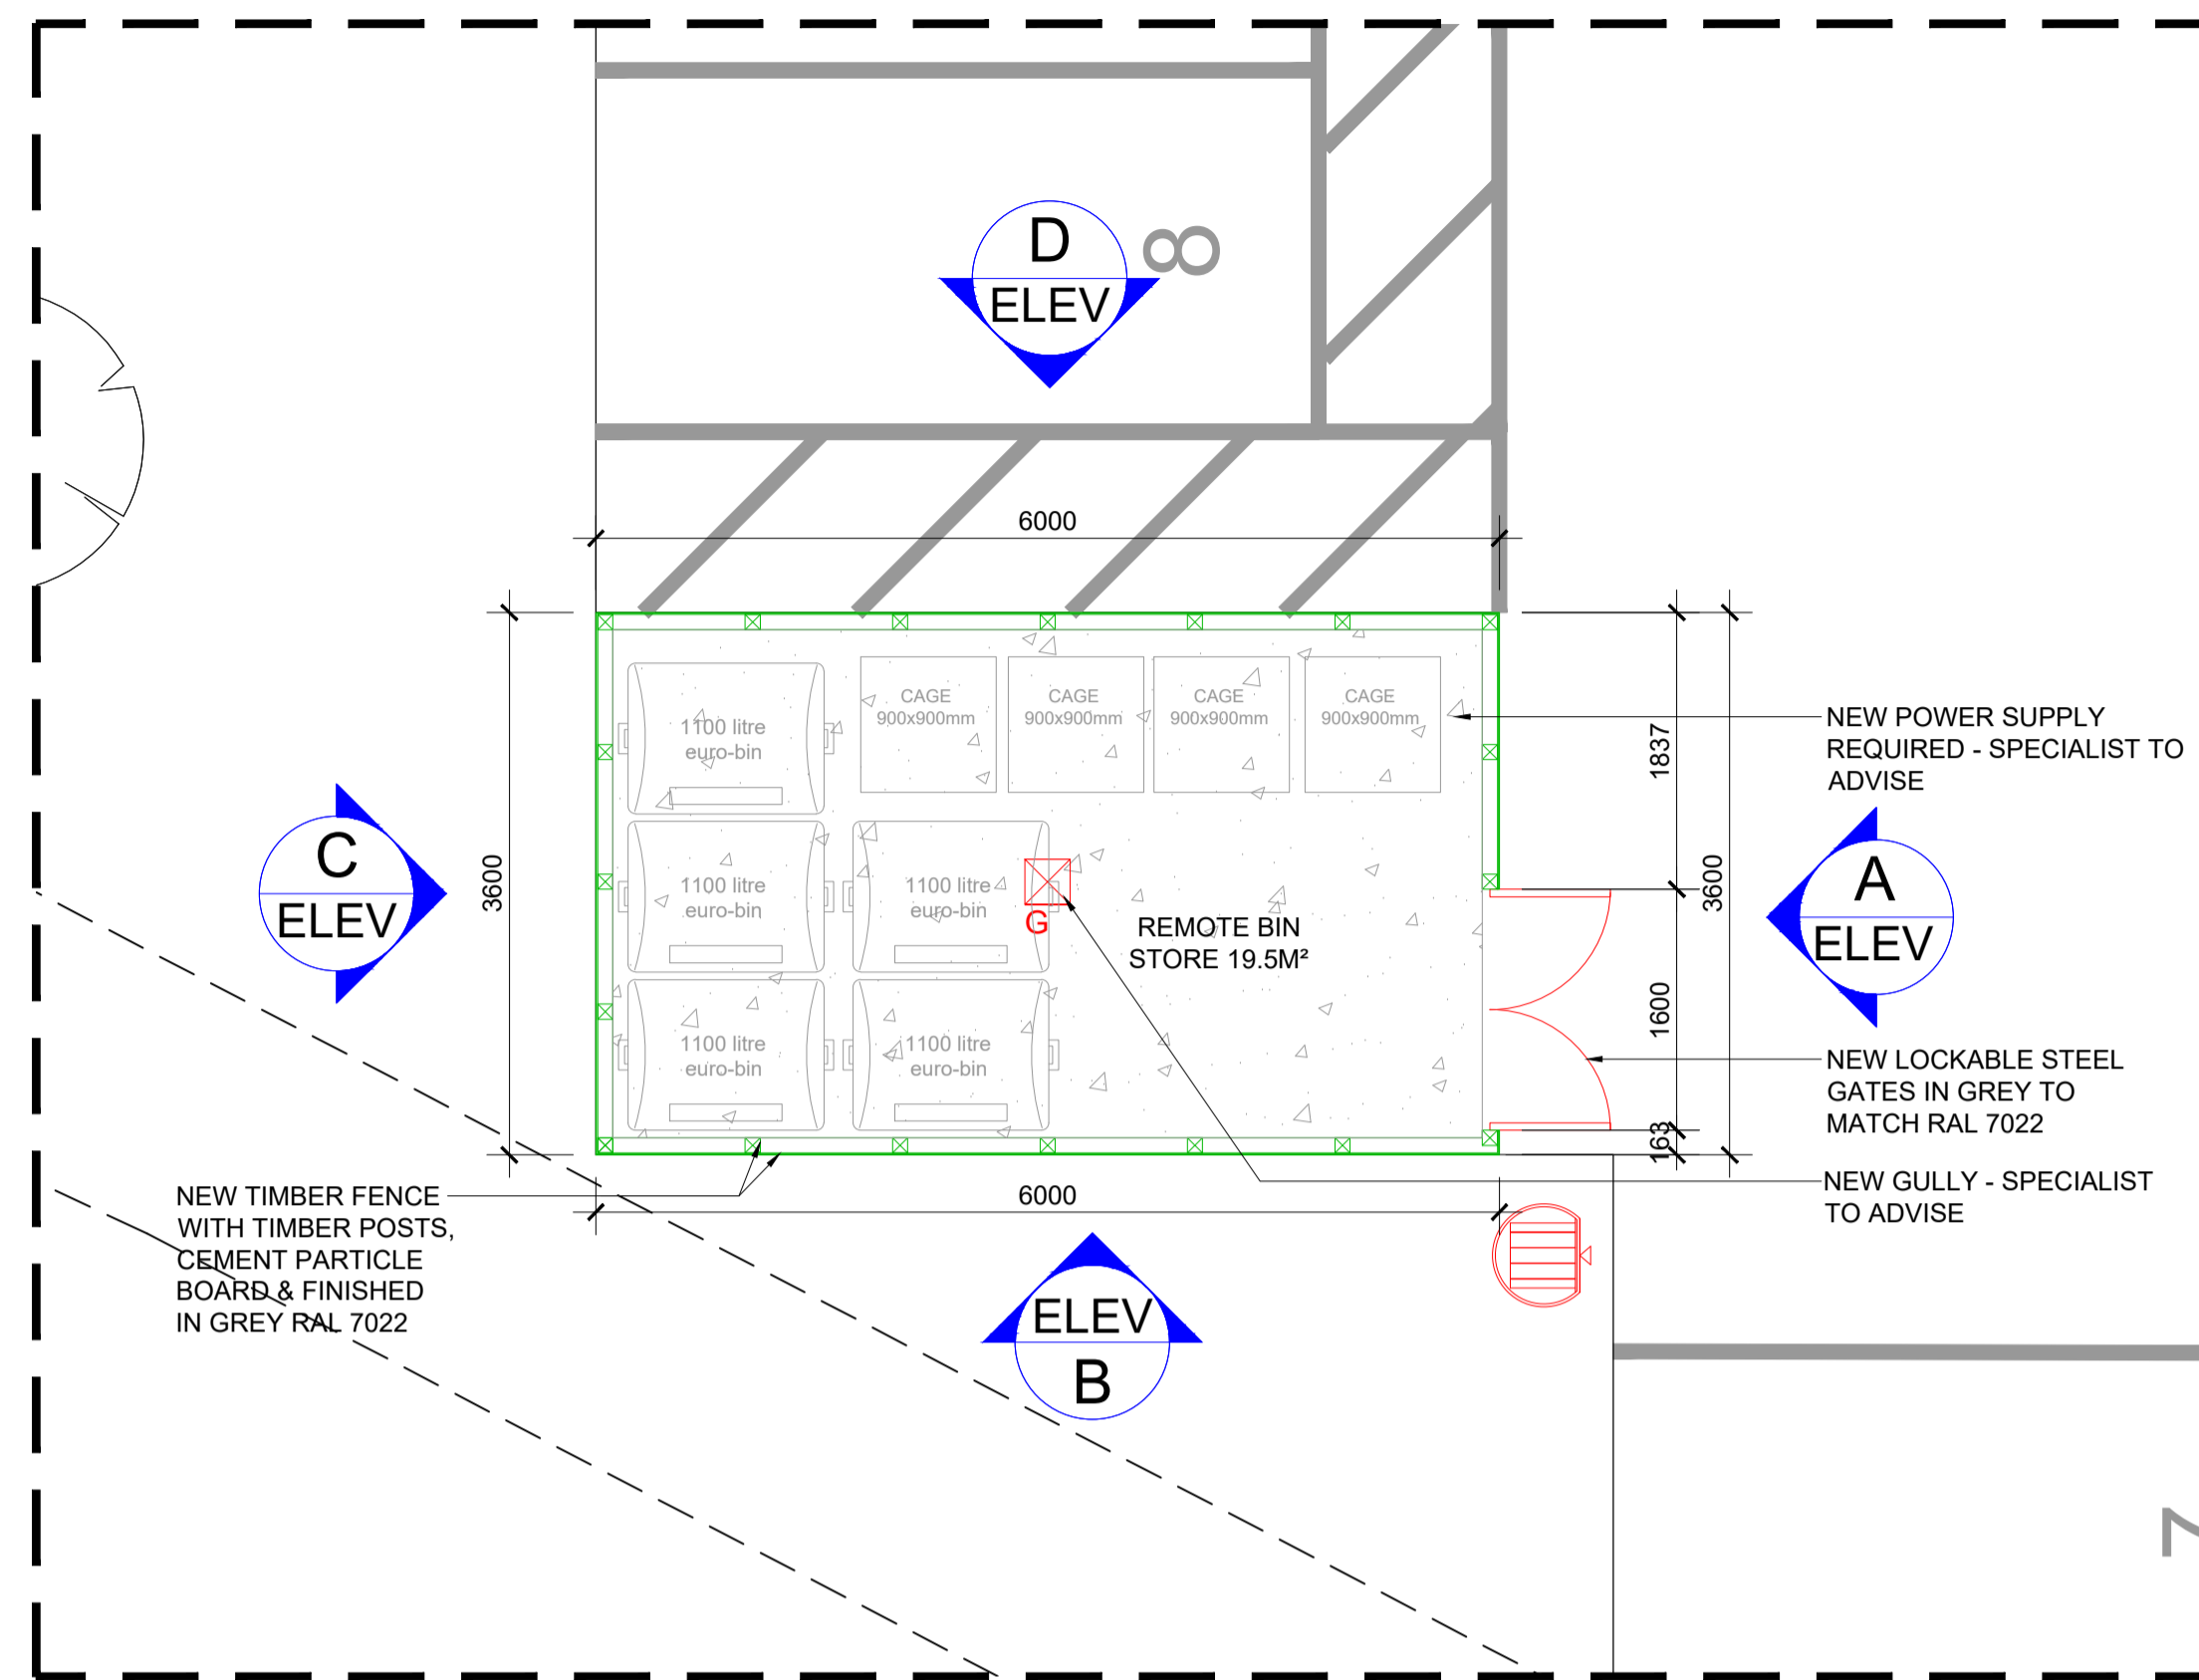


PLAN VIEW 1:50

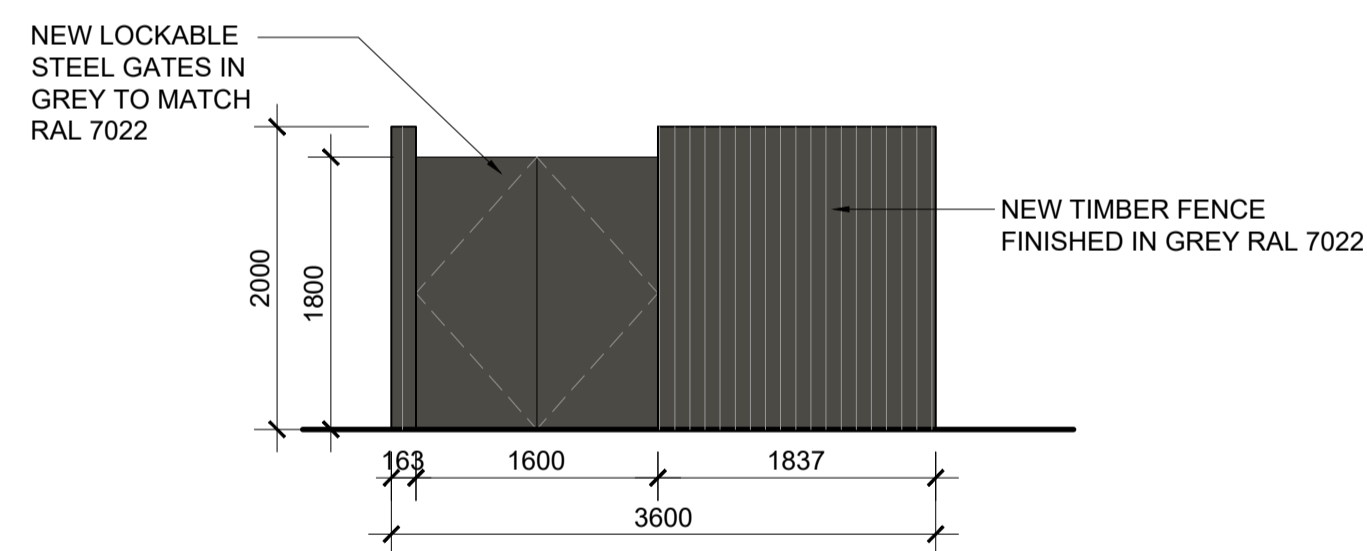

ELEVATION A 1:50

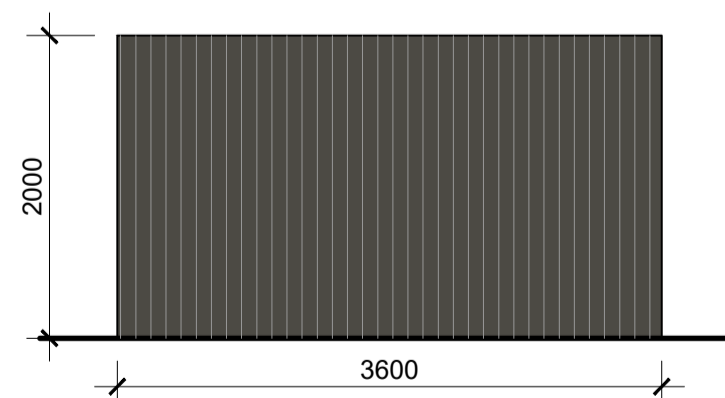

ELEVATION C 1:50

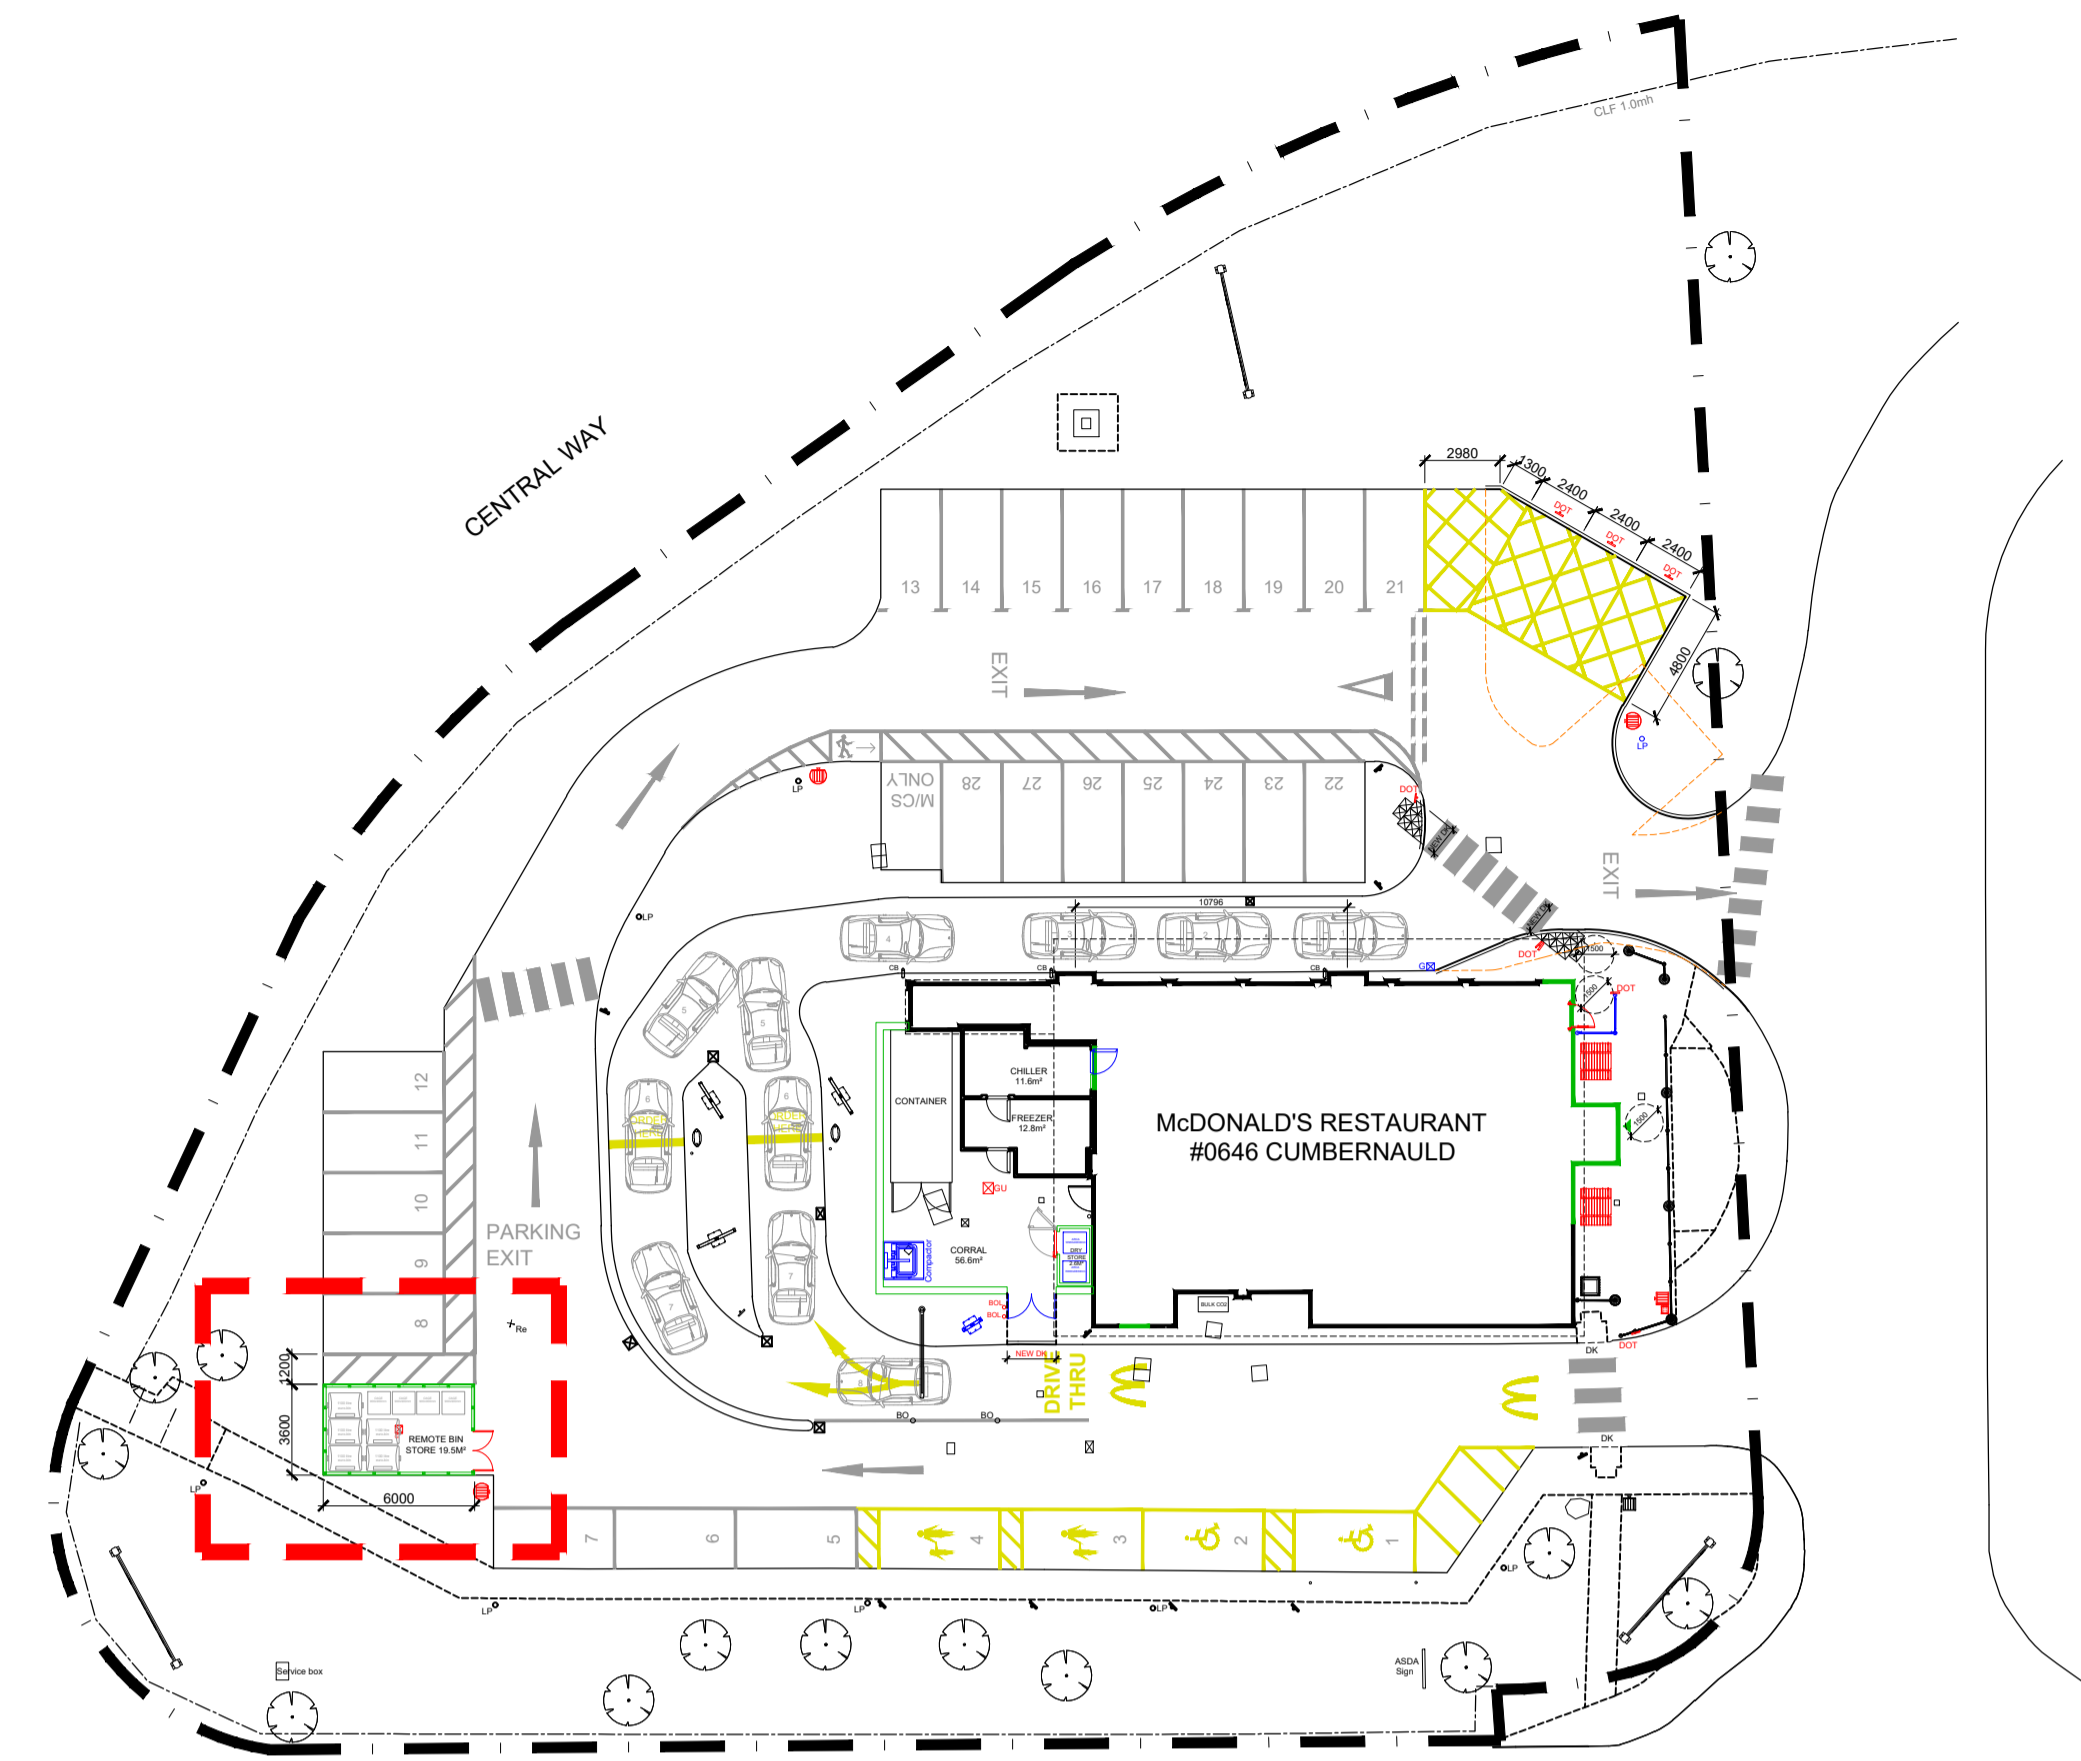


KEY PLAN
Scale NTS

NOTES


- All dimensions and levels are to be checked on site.
- Any discrepancies are to be reported to the architect before any work commences.
- This drawing shall not be scaled to ascertain any dimensions. Work to figured dims only.
- This drawing shall not be reproduced without express written permission from AEW.
- Title overlay drawings and ownership boundaries are produced using all reasonable endeavours. AEW cannot be responsible for the accuracy or scale discrepancy of base plans supplied to them.
- All works are to be undertaken in accordance with Building Regulations and the latest British Standards.
- All proprietary materials and products are to be used strictly in accordance with the manufacturers recommendations.

CDM 2015

Client notified of duties: **As Designers Workshops**
 Principal Designer: **CSS**
 Unless noted below, all known hazards have been highlighted on the drawing:

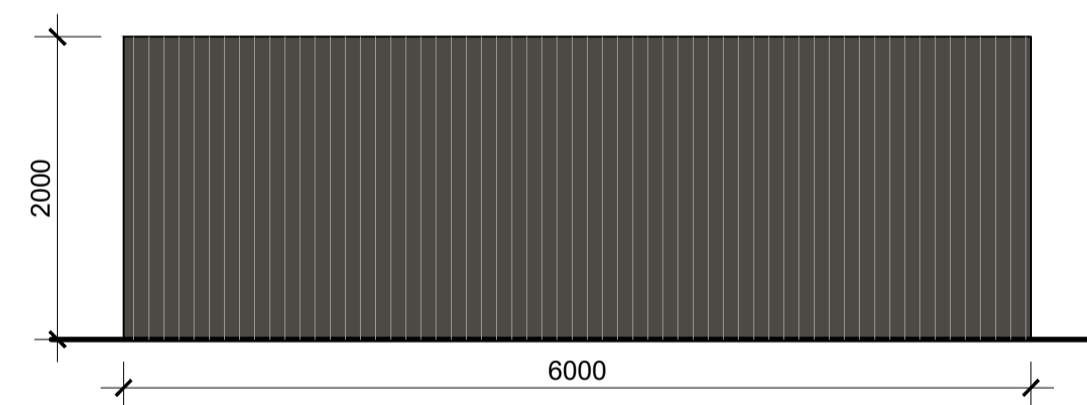

ELEVATION B 1:50

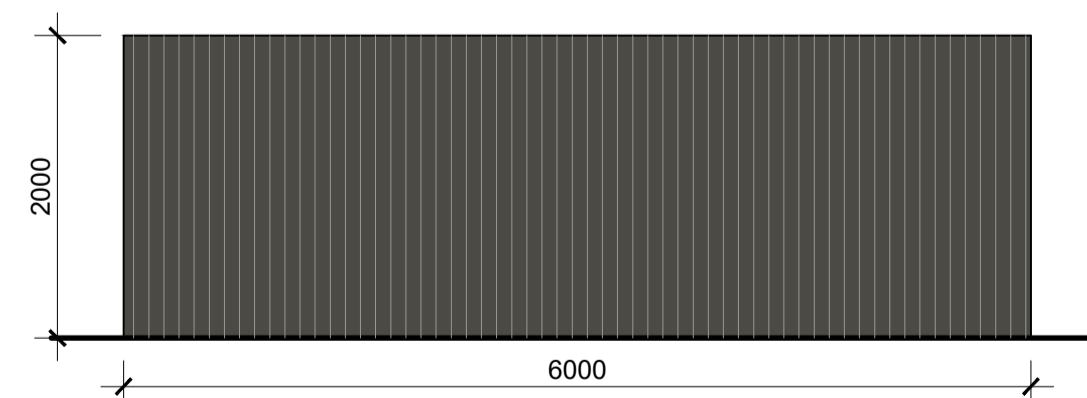

ELEVATION D 1:50

PROPOSED REMOTE BIN STORE

PLANNING

-	19/02/24	LC	MW
INITIAL ISSUE			
REV	Date	Drawn by -	Checked by -
Status	Purpose of Issue		
S2	For Approval		
drawing stage	PLANNING		
client	McDonald's Restaurants Ltd		

project	store
CUMBERNAULD NORTH LANARKSHIRE G67 1NF	0646
drawing title	Proposed Remote Bin Store

date	19/02/2024	drawn	LC
scale@A1	SHOWN	checked	MW

Rev

13208_AEW_0646_1018

aew architects
0161 214 4370
www.aewarchitects.com

