



EXISTING ELEVATION A

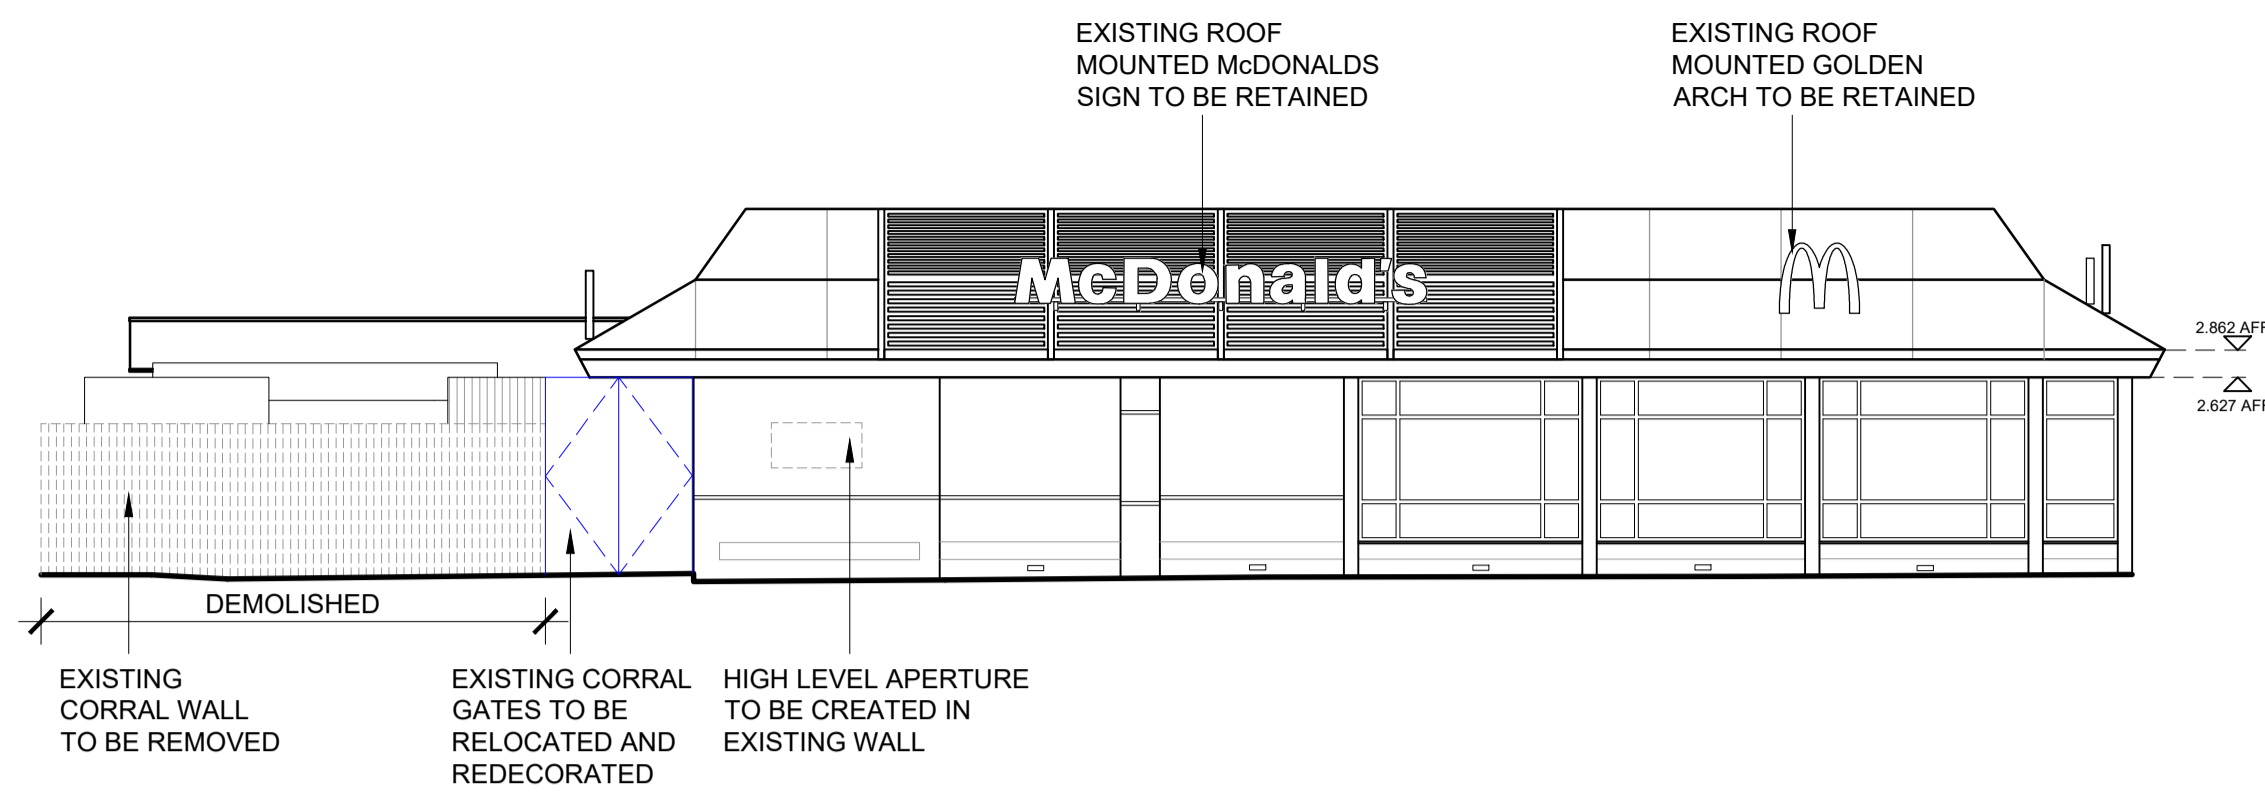


EXISTING ELEVATION B

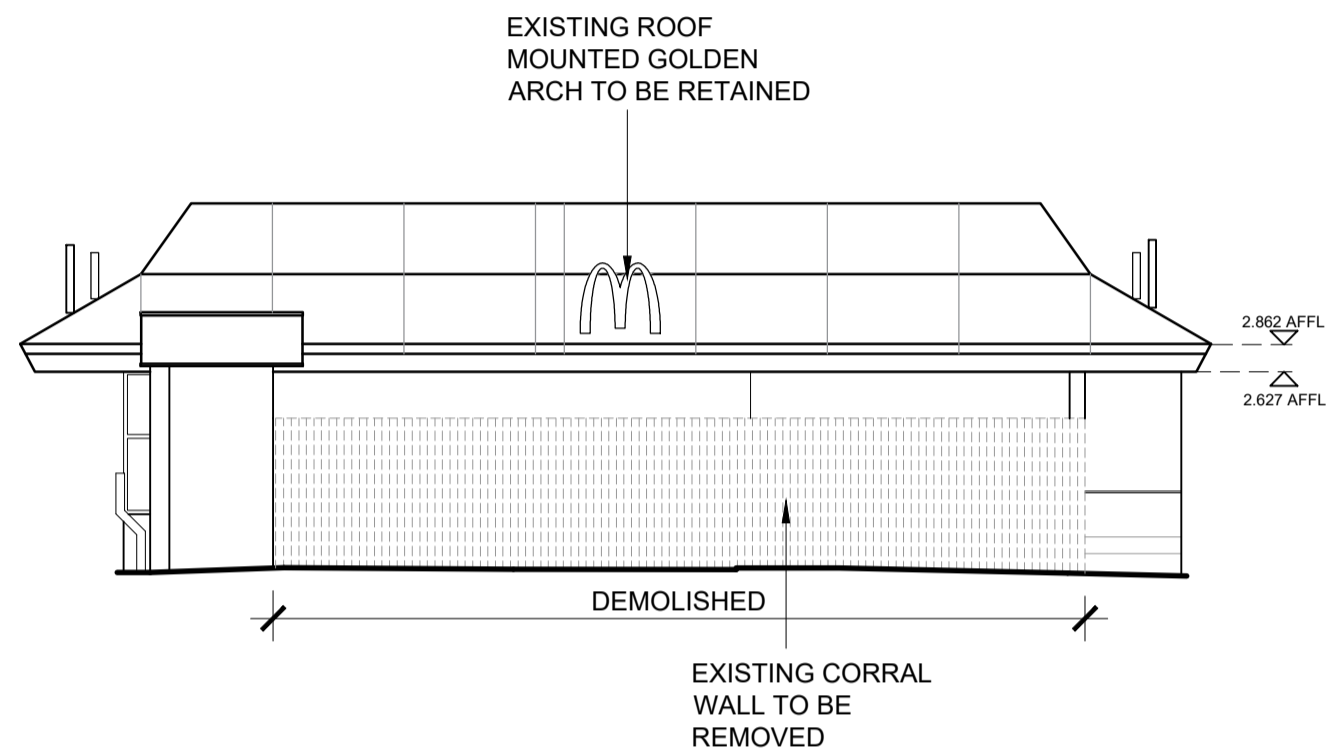


EXISTING ELEVATION C




EXISTING ELEVATION D

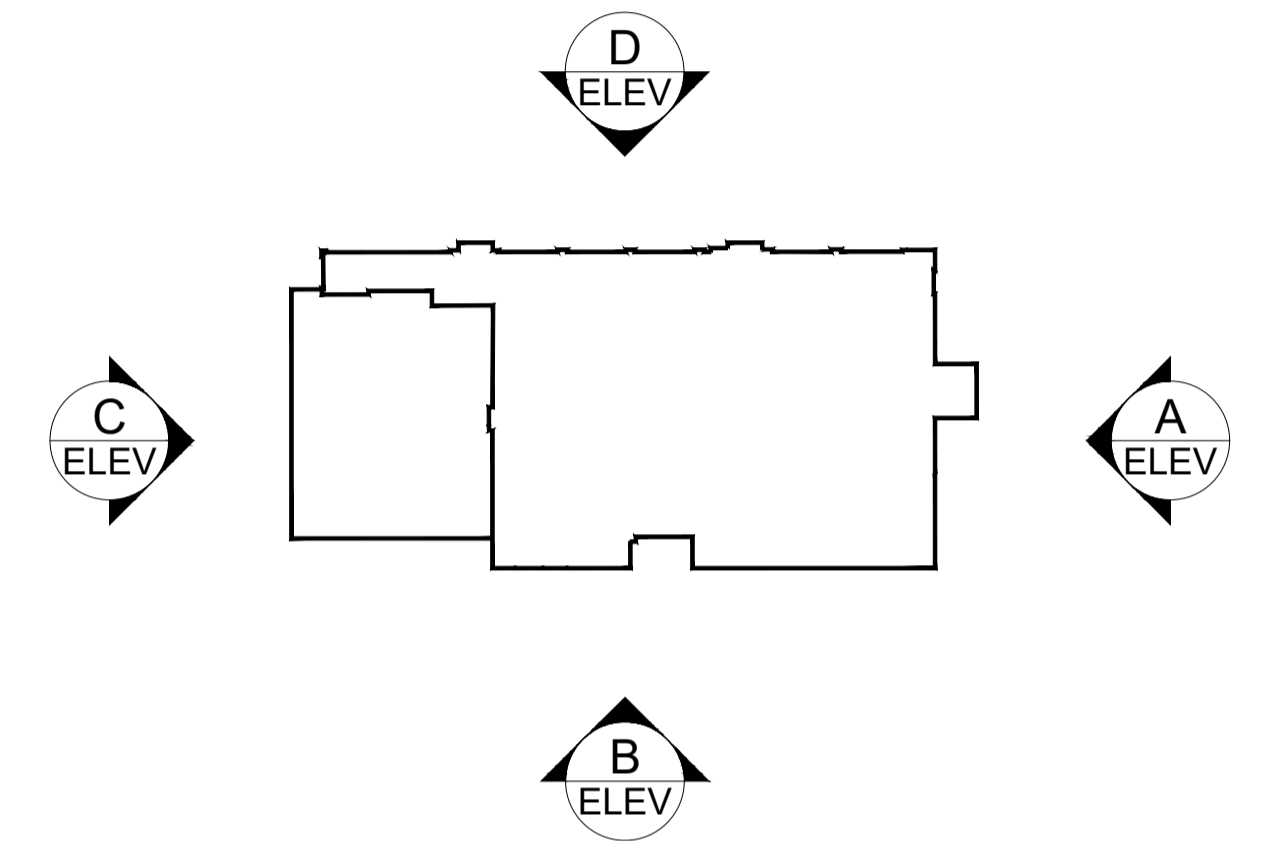


KEY PLAN - NTS

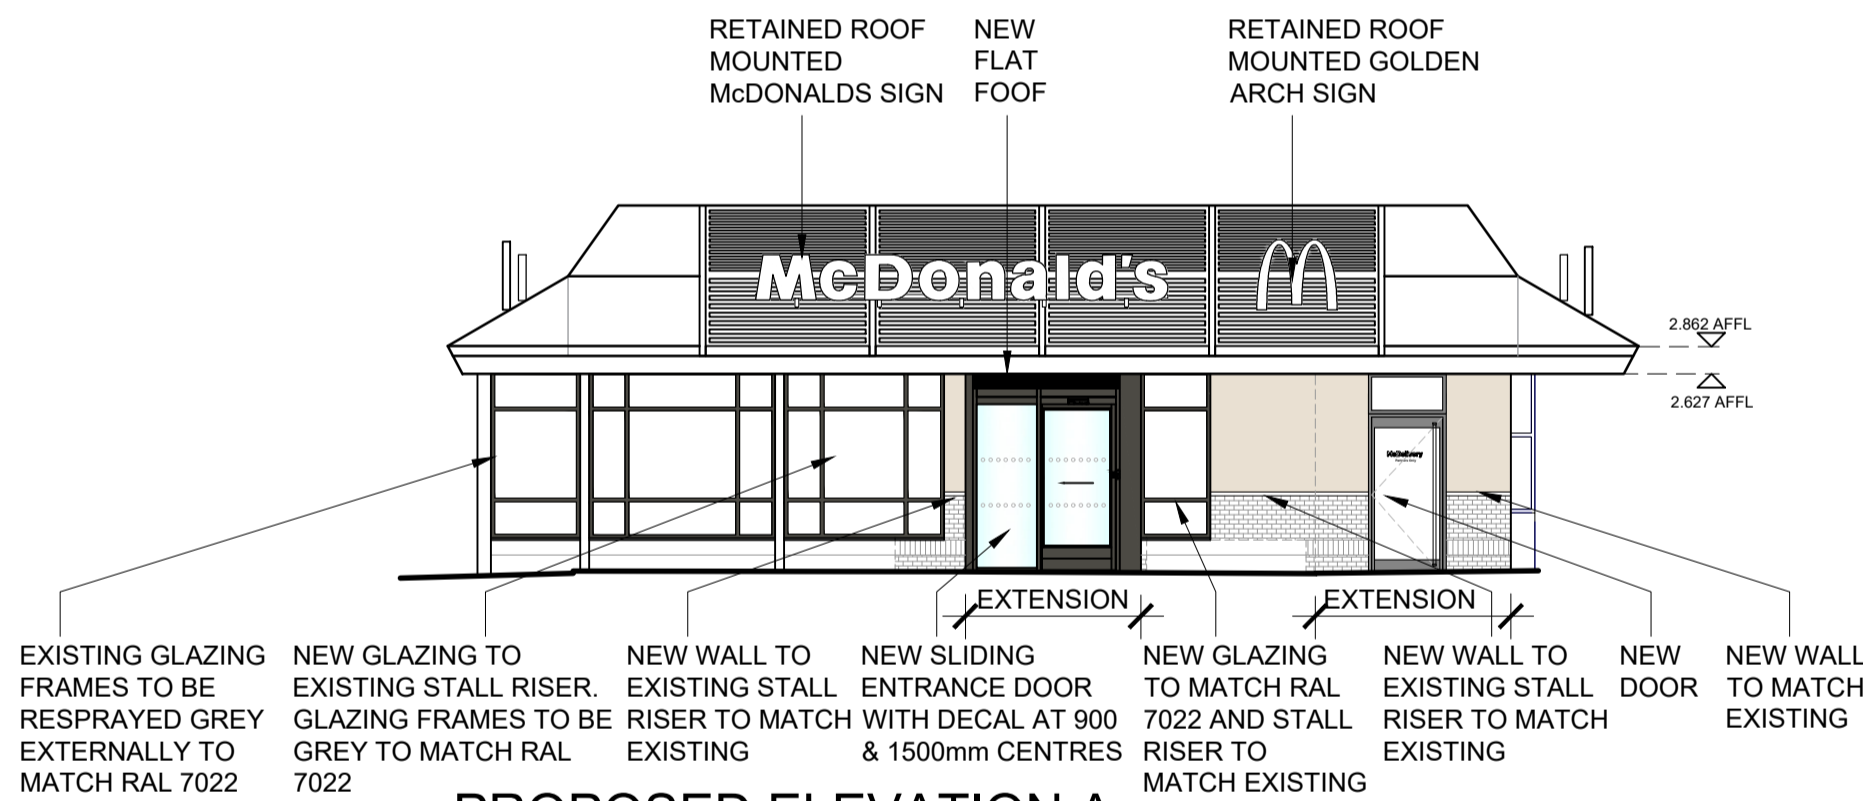


PROPOSED ELEVATION A

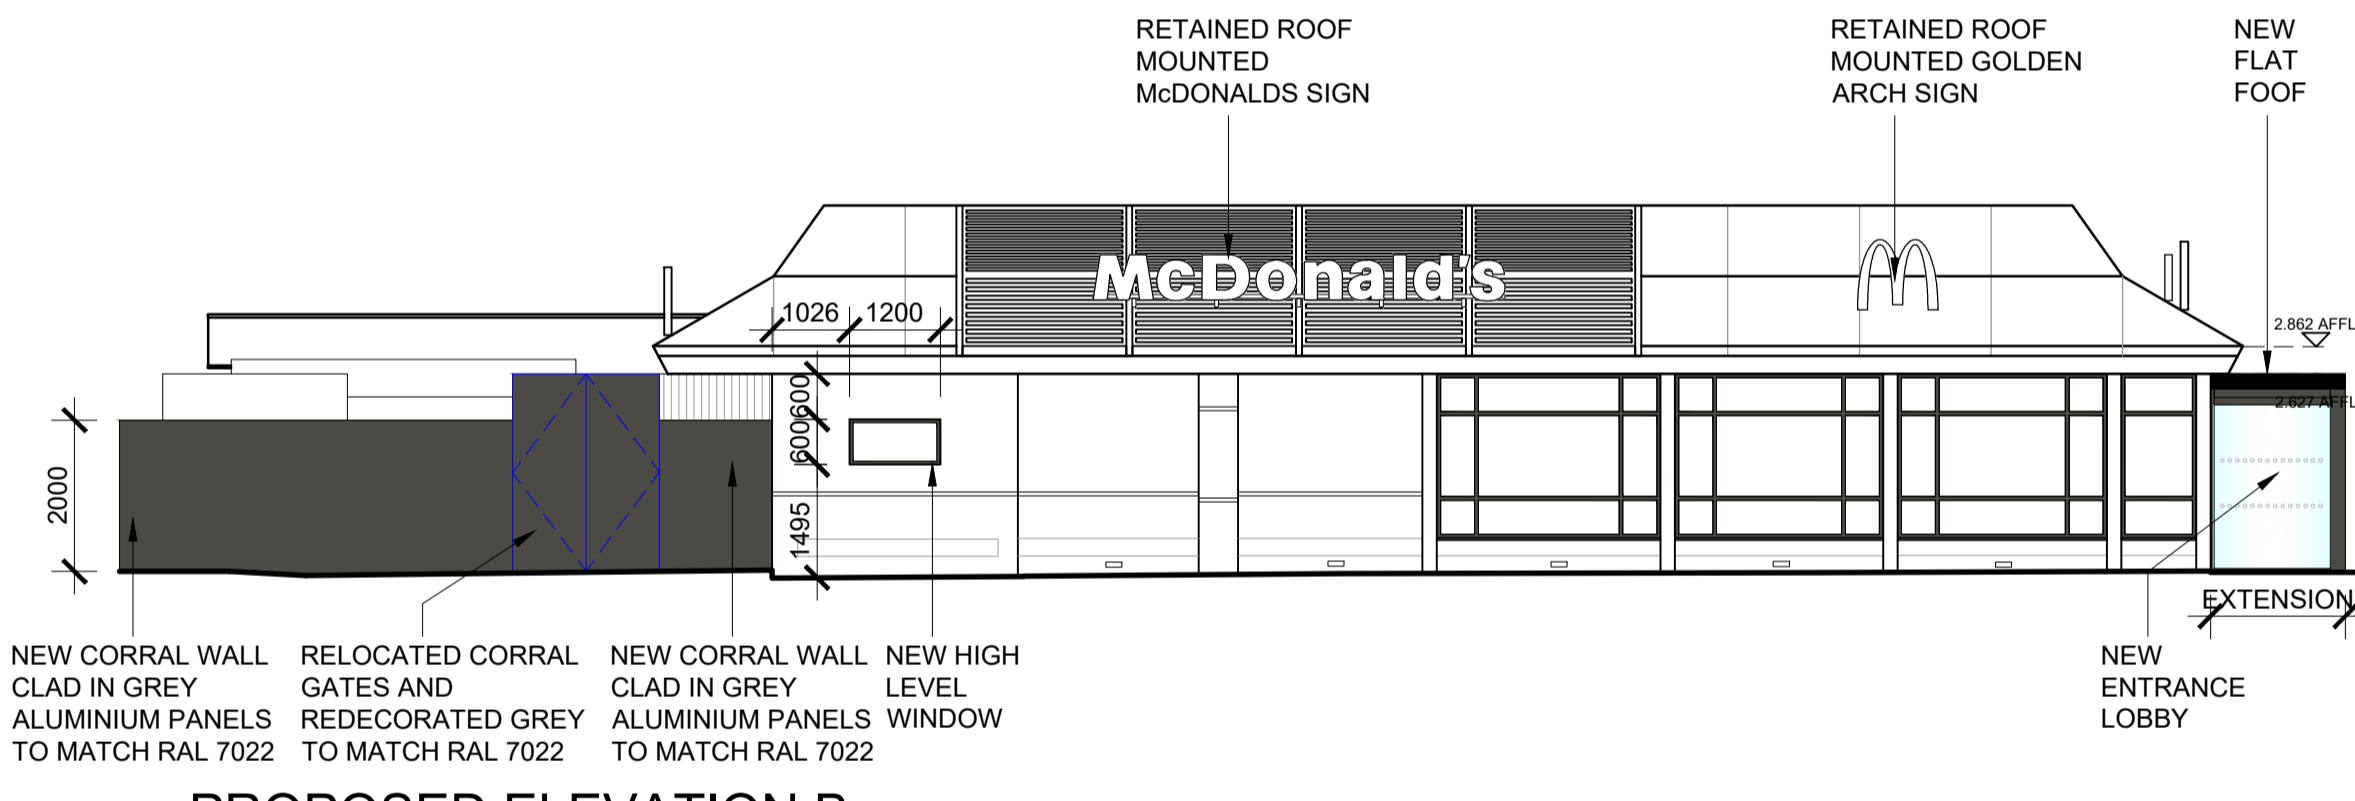


PROPOSED ELEVATION B

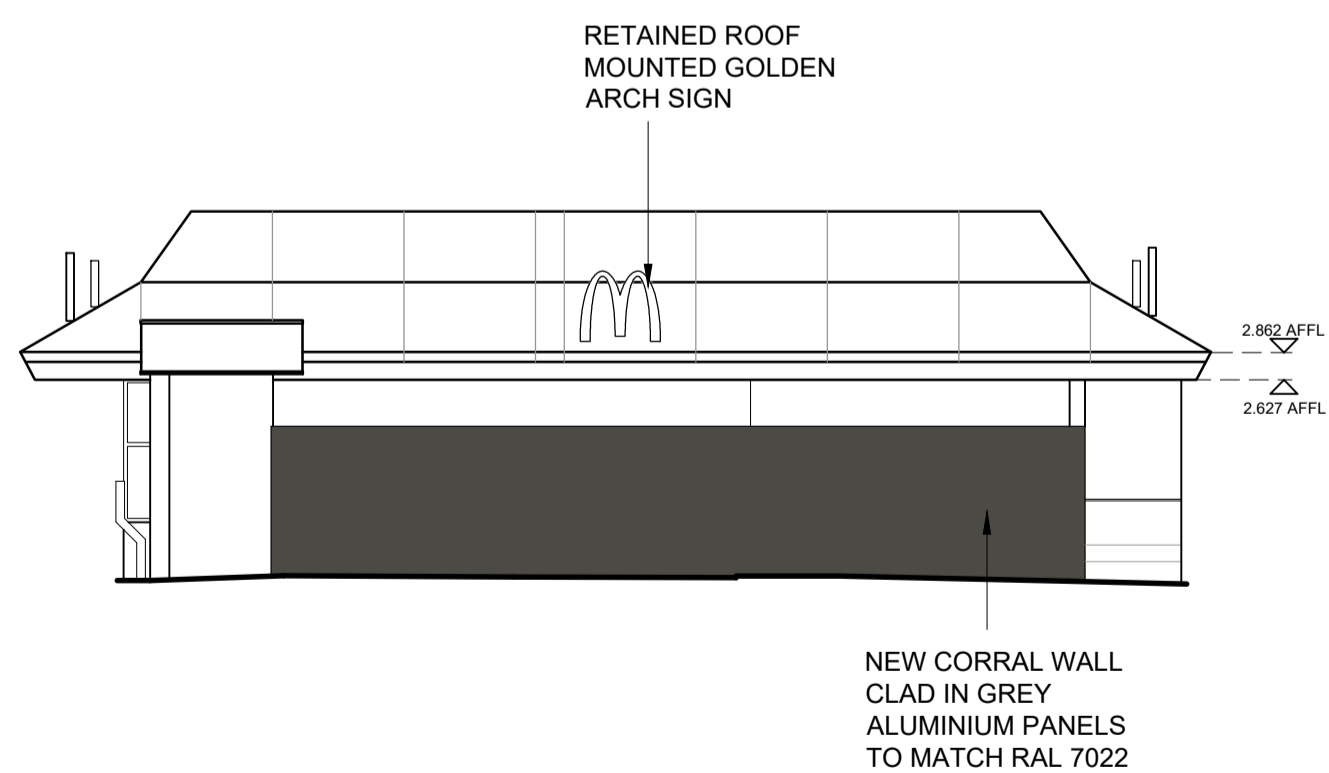

PROPOSED ELEVATION C

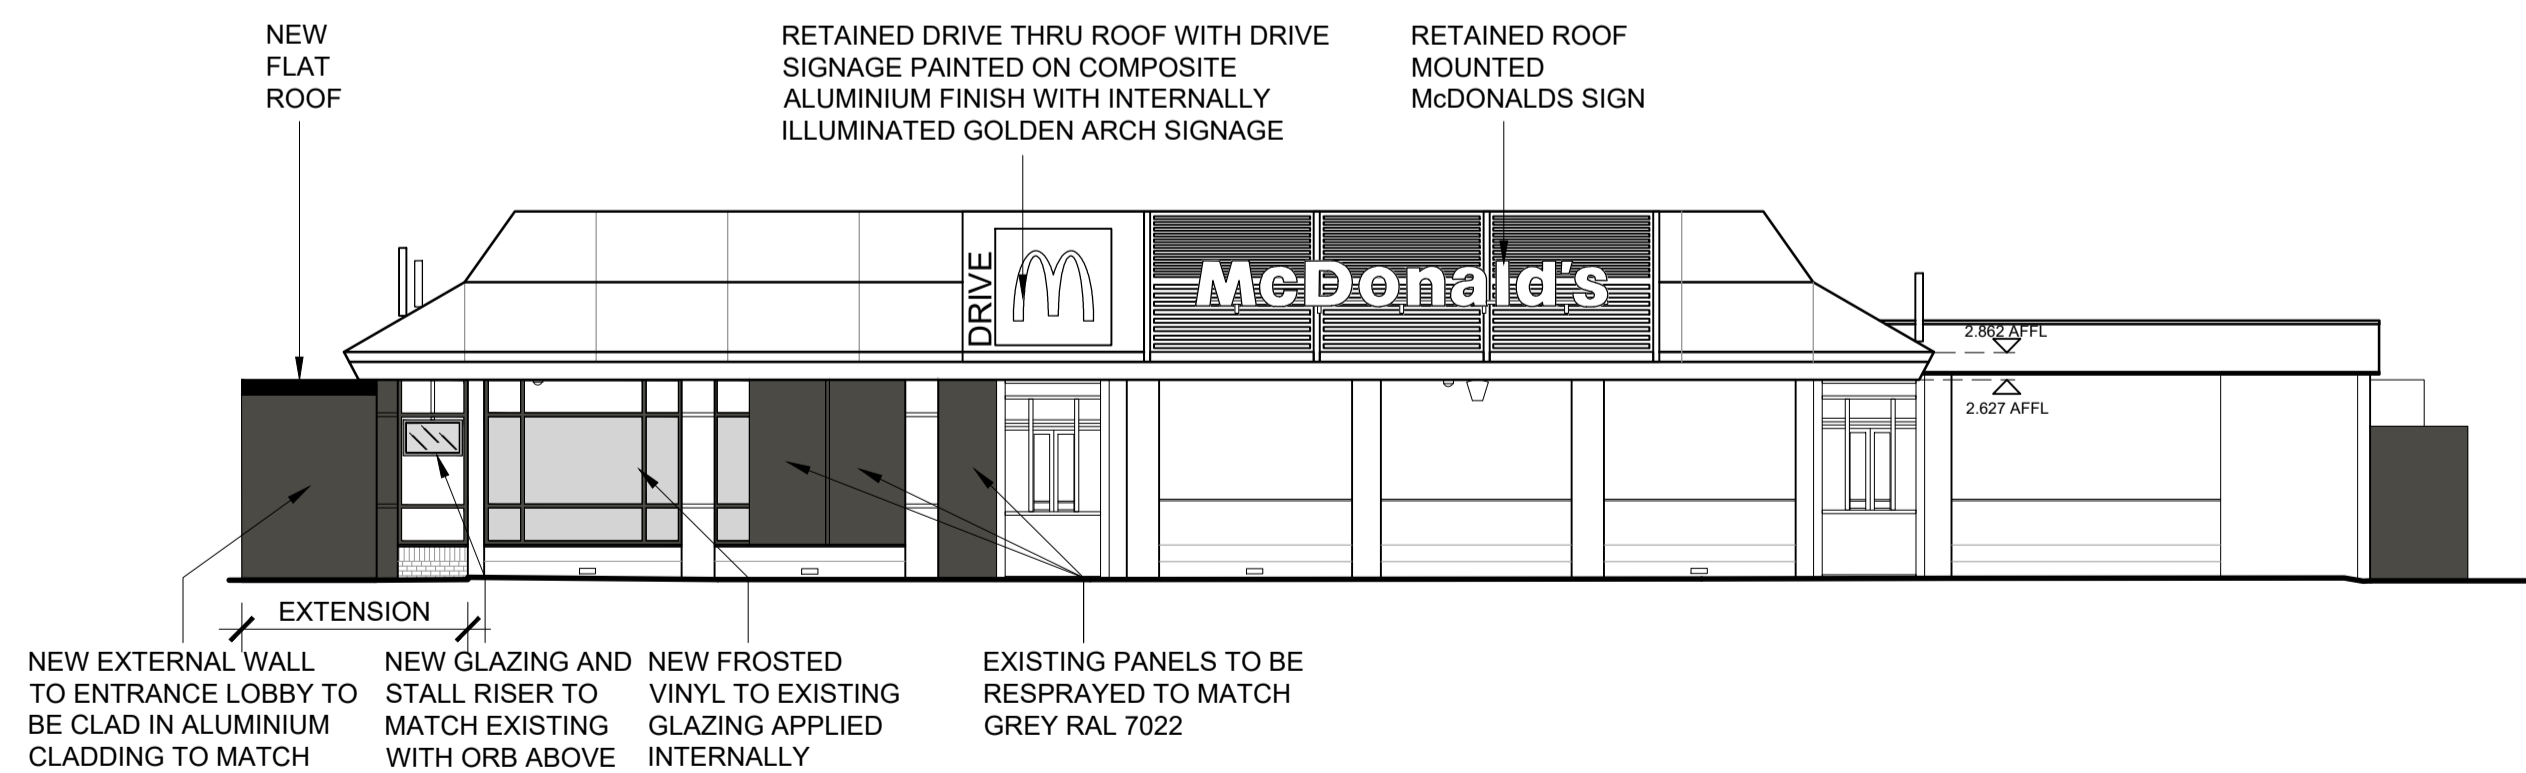

PROPOSED ELEVATION D

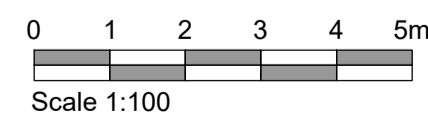

EXISTING & PROPOSED SITE ELEVATIONS 1:100

BUILDING FINISHES		EXISTING	PROPOSED
DESCRIPTION	EXISTING	BRICK, CLADDING AND RENDER	AS EXISTING
WALLS	PROPOSED	COMPOSITE LOUVRE OVERCLAD IN ALUMINIUM REYNOBOND 4mm DG5000 TEINTE BOIS D.8103 MR REVERSE REYNOBOND CLAY BROWN A8103S FINISH DG5000	DRIVE THRU ROOF WITH DRIVE SIGNAGE PAINTED ON COMPOSITE ALUMINIUM FINISH WITH INTERNALLY ILLUMINATED GOLDEN ARCH SIGNAGE
ROOF	PROPOSED	COMPOSITE ALUMINIUM FINISH WITH INTERNALLY ILLUMINATED GOLDEN ARCH SIGNAGE	FULL ROOF OVERCLAD IN COMPOSITE ALUMINIUM 4mm REF. INTERPON MK 120E DARK GREEN
WINDOW FRAMES	PROPOSED	AS EXISTING	GREY RAL 7022
SOFFIT & FASCIAS	PROPOSED	AS EXISTING	GREY RAL 7022
DOORS	PROPOSED	AS EXISTING	GREY RAL 7022
BOOTH WINDOWS (inc surrounds)	PROPOSED	AS EXISTING	OVER CLAD IN GREY RAL 7022 ALU. AND FRAMES DECORATED GREY RAL 7022

NOTES

- All dimensions and levels are to be checked on site.
- Any discrepancies are to be reported to the architect before any work commences.
- This drawing shall not be scaled to ascertain any dimensions. Work to figured dims only.
- This drawing shall not be reproduced without express written permission from AEW.
- Title overlay drawings and ownership boundaries are produced using all reasonable endeavours. AEW cannot be responsible for the accuracy or scale discrepancy of base plans supplied to them.
- All works are to be undertaken in accordance with Building Regulations and the latest British Standards.
- All proprietary materials and products are to be used strictly in accordance with the manufacturers recommendations.

CDM 2015

Client notified of duties: **At Design Workshops**
Principal Designer: **CSS**

Unless noted below, all known hazards have been highlighted on the drawing.

Notes:
All drawings to be read in conjunction with all other drawings as noted on issue sheet.

-	19/02/24	LC	MW
INITIAL ISSUE			
REV	Date	Drawn by:-	Checked by:-
Status	Purpose of Issue		
S2	For Approval		
drawing stage	PLANNING		
client			
McDonald's Restaurants Ltd			
project	store		
CUMBERNAULD NORTH LANARKSHIRE G67 1NF 0803			
drawing title			
EXISTING & PROPOSED SITE ELEVATIONS			
date	19/02/2024	drawn	LC
scale@A1	1:100	checked	MW

PLANNING