


SITE PLAN [1:500 at A3]

BURNLEY

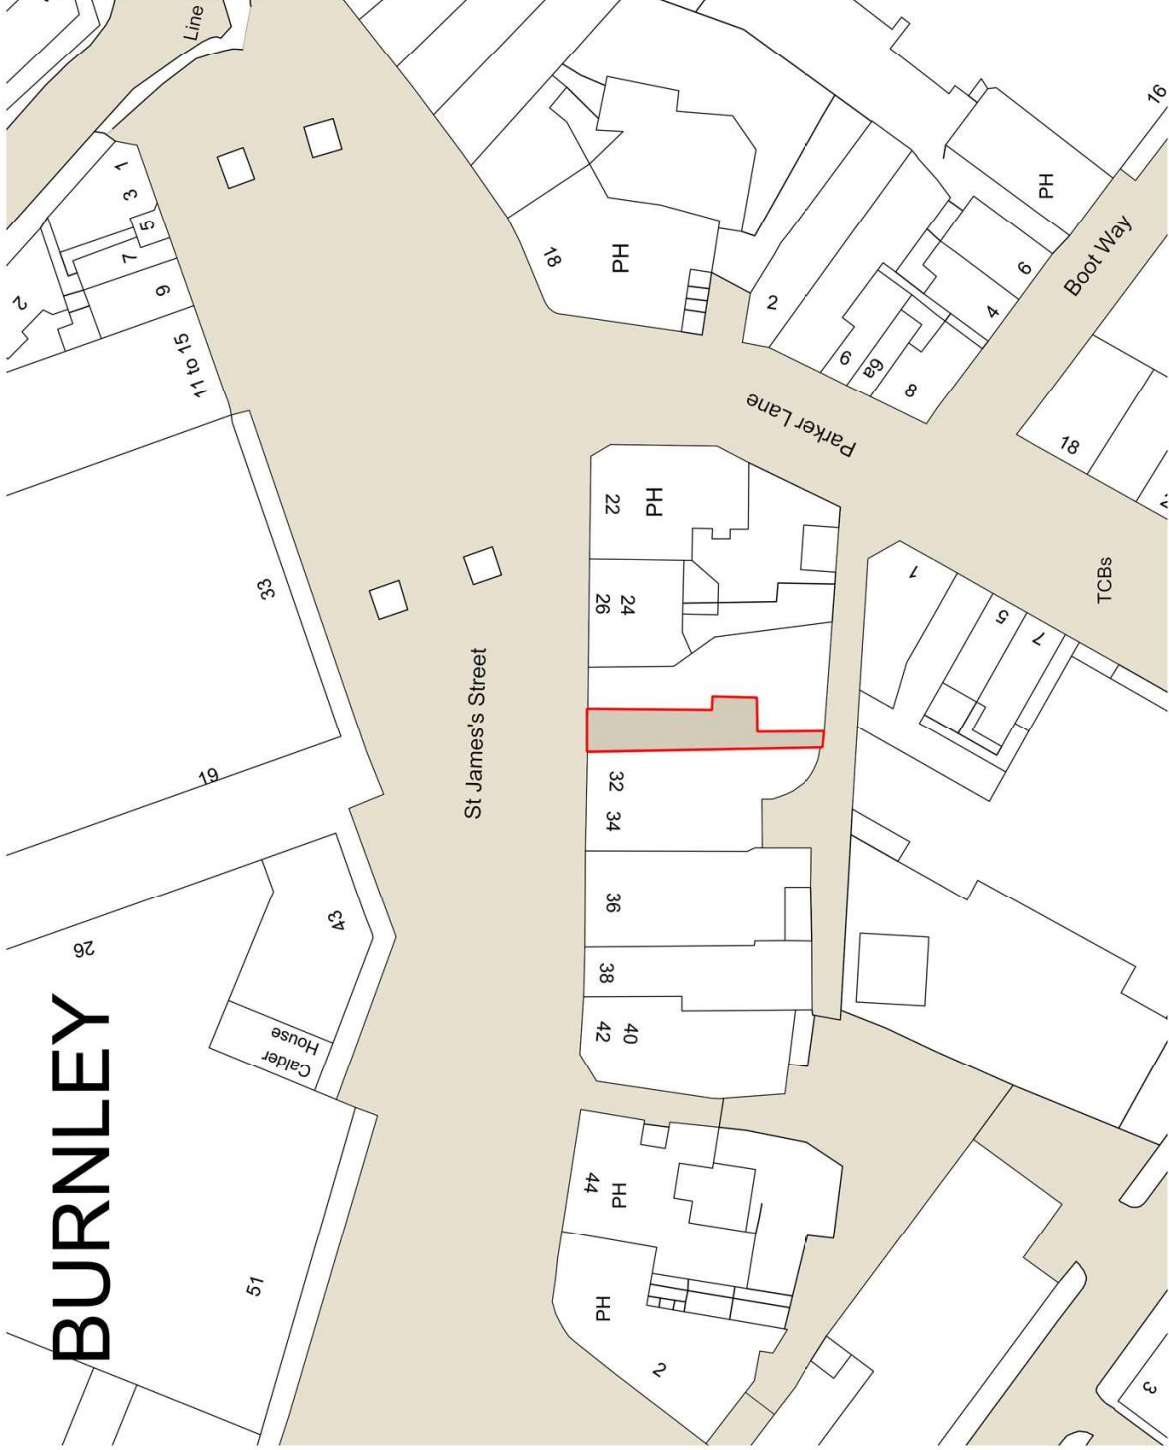

EXISTING SITE PLAN

