

BLOCK PLAN [1:200 at A3]

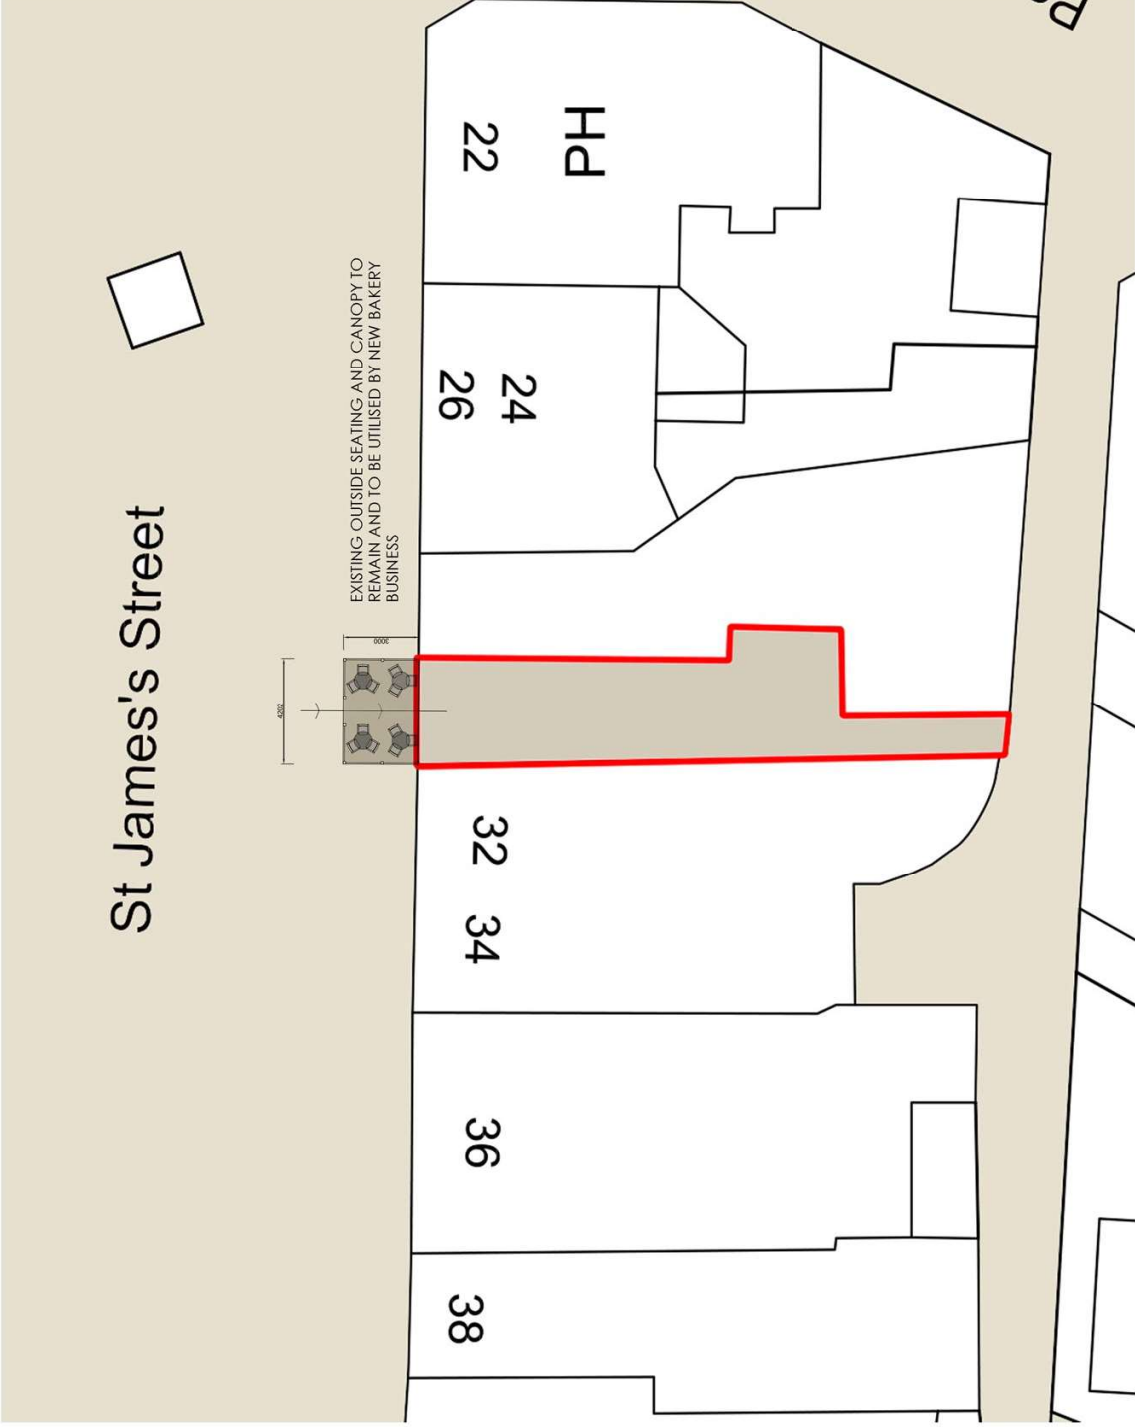


IMAGE OF EXISTING/PREVIOUS BUSINESS DURING OPERATION

EXISTING OUTSIDE SEATING AND CANOPY TO REMAIN AND TO BE UTILISED BY NEW BAKERY BUSINESS