





PRINCIPAL ELEVATION (W) Scale 1:100

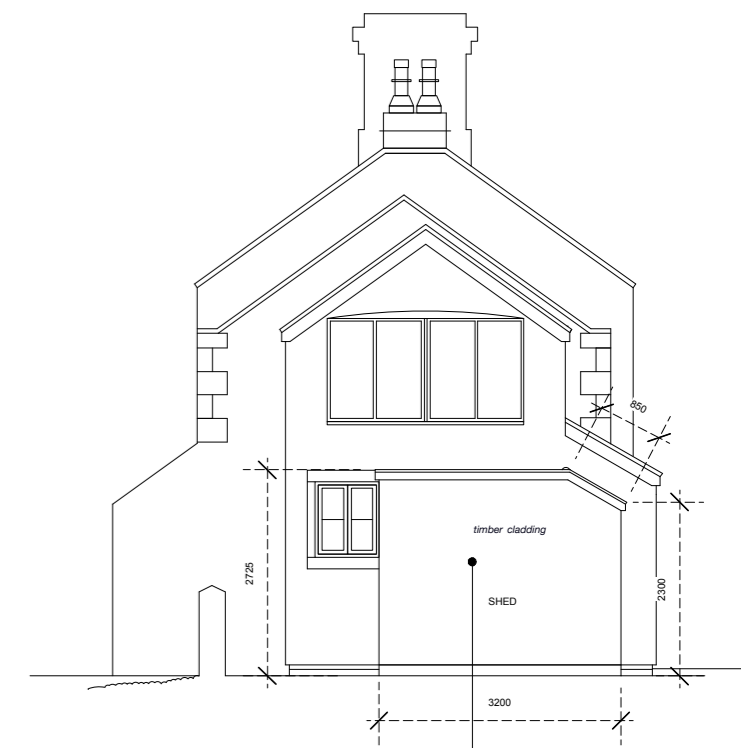

END GABLE (N)
Scale 1:100

proposed timber-clad shed with slate tiles to front pitch and EPDM flat roof to rear

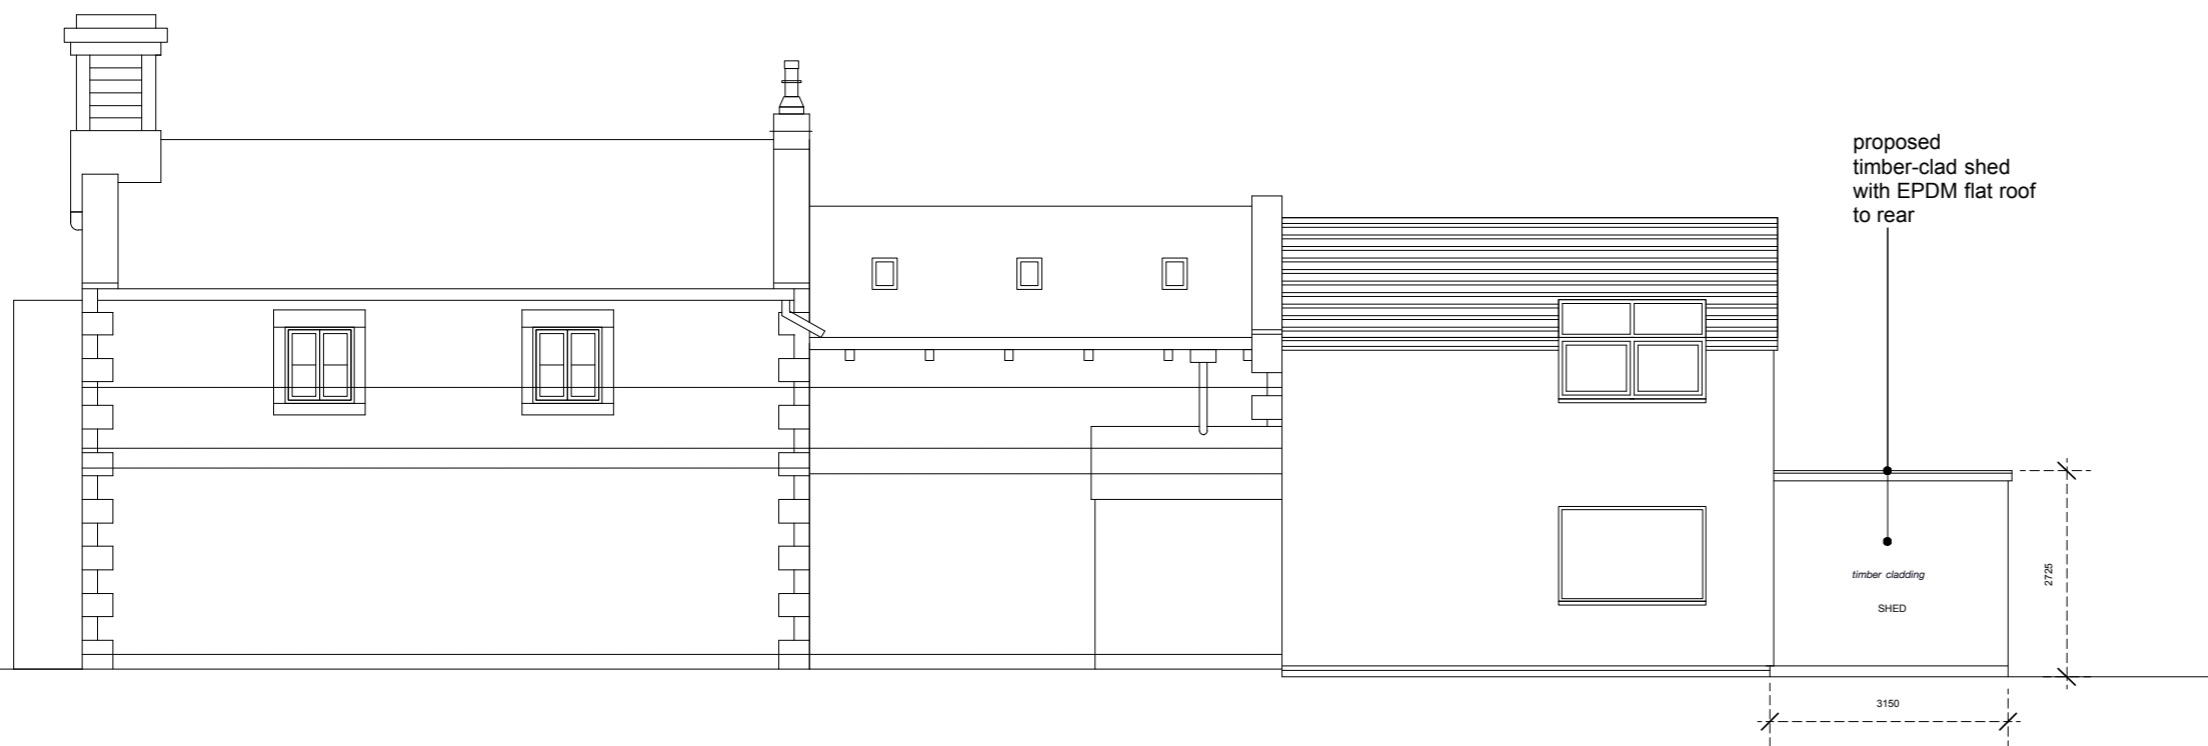

BOUNDARY ELEVATION (E) Scale 1:100

1:100 @ A3 0 1 2 3 M

DATE	REVISION	REVISION COMMENTS	AUTHOR	CHECKED

THE OLD SCHOOL HOUSE, CHAPEL LANE, HOGHTON PR5 0RY

DRAWING NAME:
PROPOSED ELEVATIONS

PROJECT NO: DRAWING NO: REVISION: SCALE @ SIZE:
- **PL02** - **1:100 @ A3**
START DATE: FIRST AUTHOR:
JAN 2024 SB

superland studio

Address: Chycarne Farm, Chycarne Moor, Troon, Carlisle TR14 9KZ
Web: www.superlandstudio.com | Email: superlandstudio@gmail.com | Tel: 07968 158328