


1:50 ELEVATION - PROPOSED FRONT BOUNDARY WALL

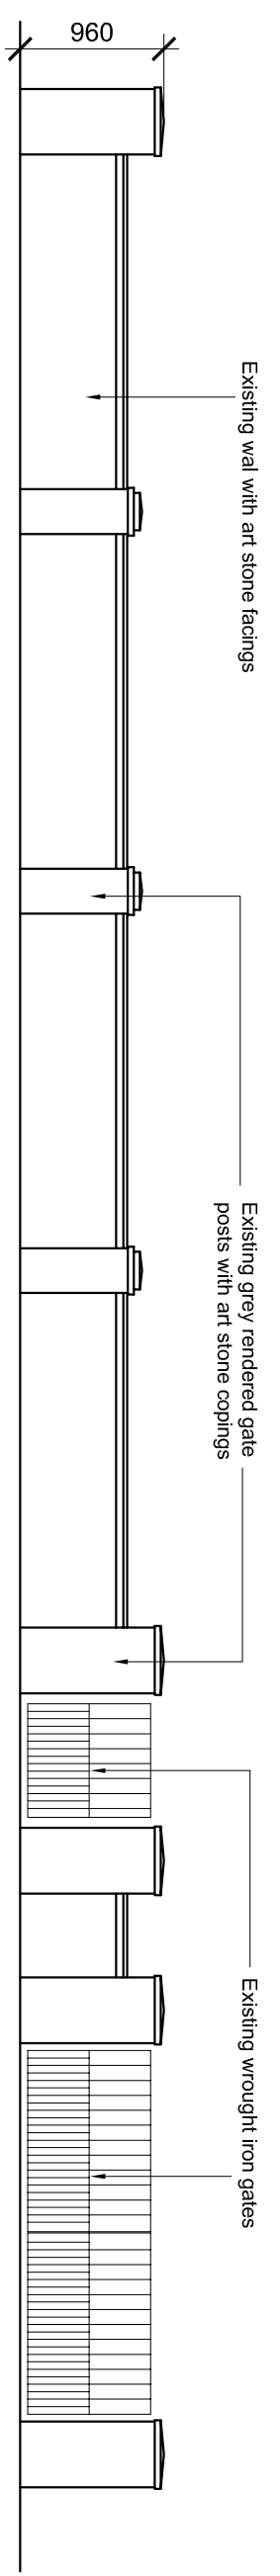

1:50 ELEVATION - EXISTING FRONT BOUNDARY WALL

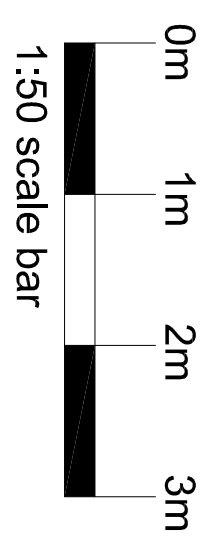


IMAGE OF EXISTING FRONT BOUNDARY WALL



PROJECT: 46 COPPULL MOOR LANE

COPPULL  
CHORLEY  
PR7 5JH

CLIENT: JORDAN LUCY

Drawing No:  
2349-PL-209

Date:  
FEB. 2023

Drawing Title:  
BOUNDARY WALL

Scale:  
1:50 @ A3

Revision:

Issue:  
PLANNING