

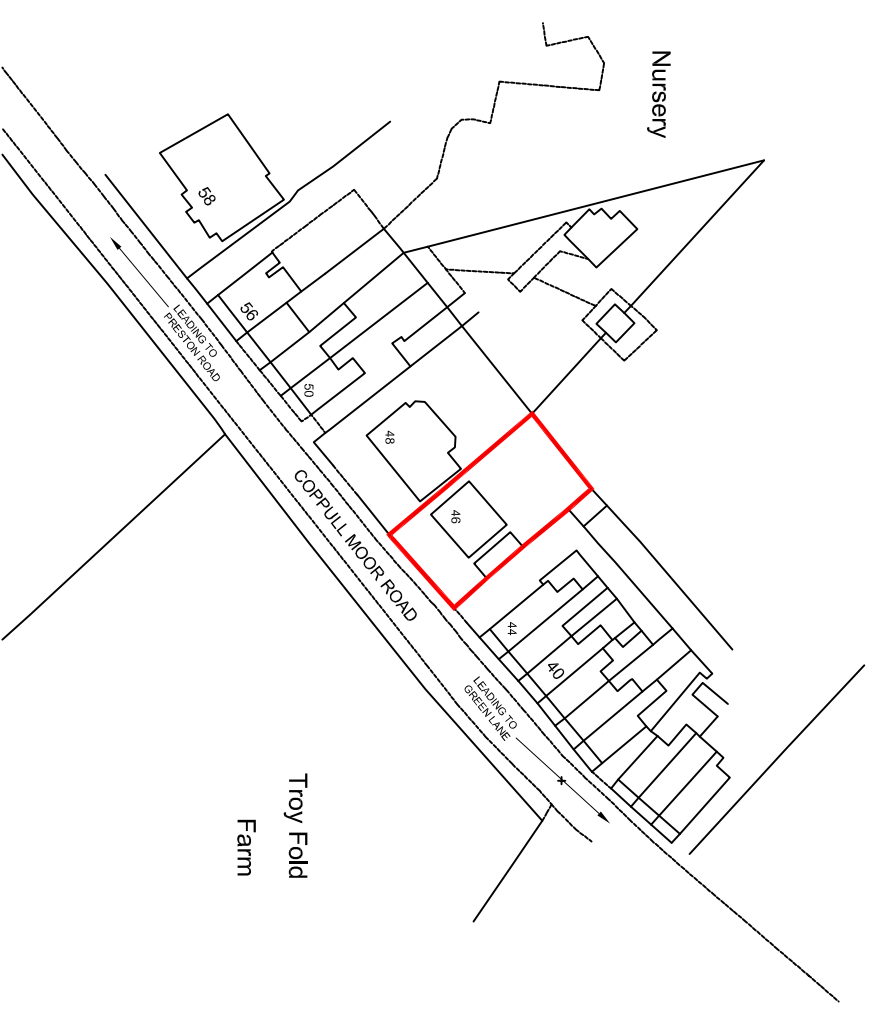



**BLOCK PLAN**  
SCALE 1:500 @ A3

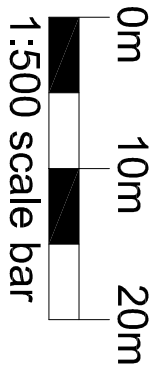

**LOCATION PLAN**  
SCALE 1:1250 @ A3

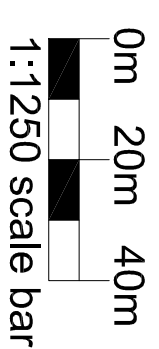

**Troy Fold Farm**

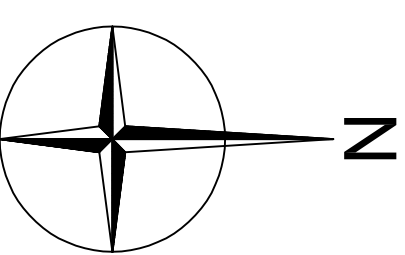

PLAN GRID NORTH



PROJECT: 46 COPPULL MOOR LANE  
COPPULL  
CHORLEY  
PR7 5JH

CLIENT: JORDAN LUCY

Drawing Title

Project No: 2348-PL-01

Date: NOV 2023

Scale: 1:1250/ 1:500 @ A3

LOCATION AND BLOCK PLANS

Phase: PLANNING