




Proposed side elevation

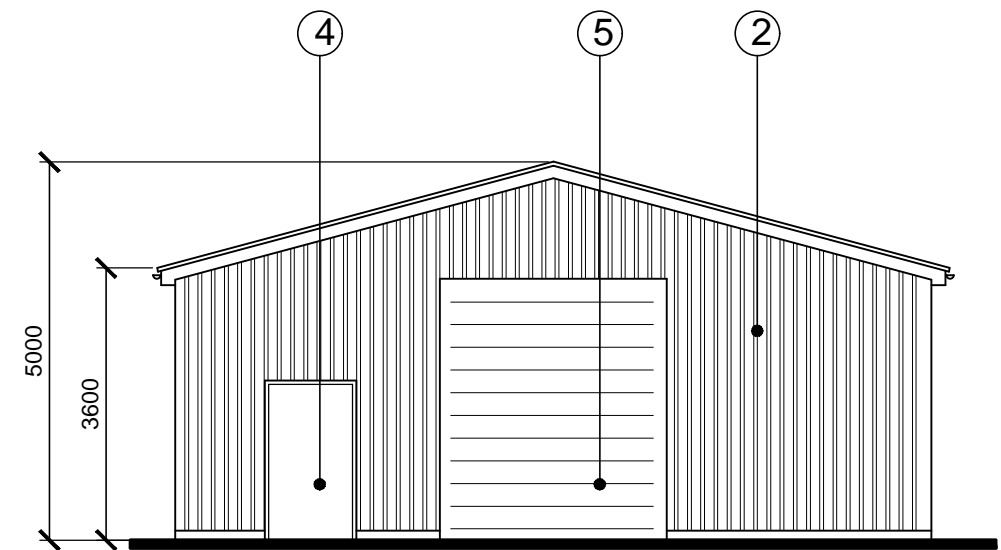

Proposed front elevation

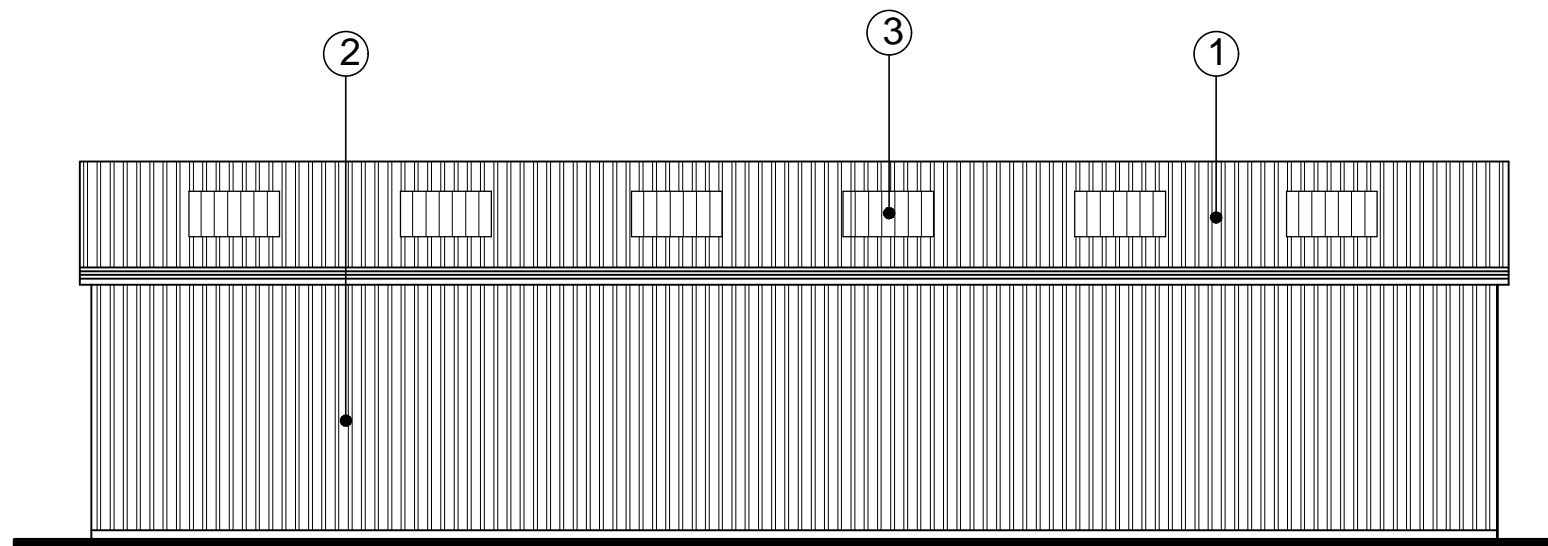

Proposed side elevation

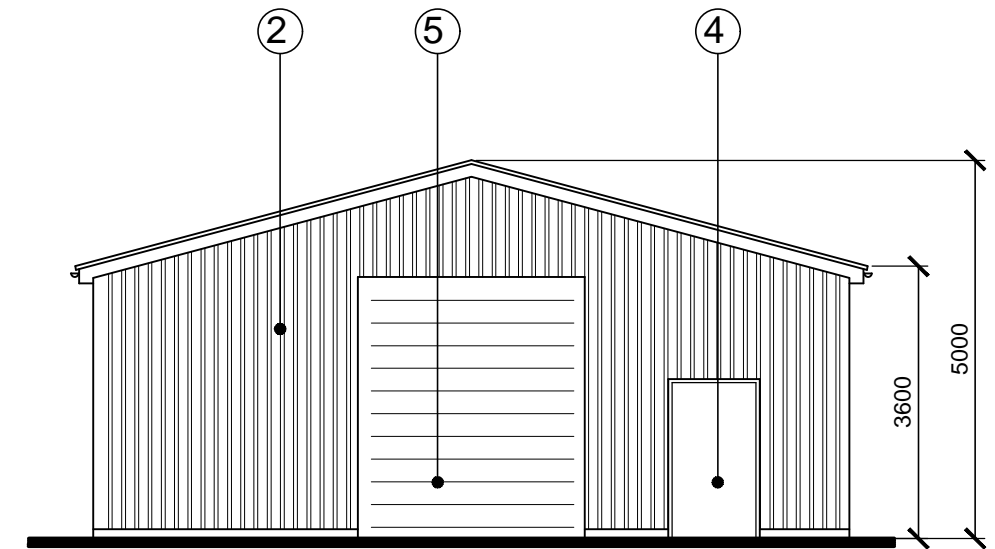

Proposed rear elevation

A 28-06-23 Length changed from 24.4m to 18m, width changed from 12.2m to 10m, roller door and personnel door added to other end, rooflights added.  
 B 13-02-24 Slight increase in length due to construction details.

- 1 PLASTISOL COATED GALVANISED PROFILED METAL SHEETING
- 2 PLASTISOL COATED GALVANISED PROFILED METAL SHEETING
- 3 ROOFLIGHTS
- 4 PEDESTRIAN DOOR
- 5 ROLLER SHUTTER DOOR

