



NOTES

1. Drawing prepared from archive drawing received from PHP and partial measured building survey by MHL.S. All critical dimensions to be checked prior to ordering of materials.

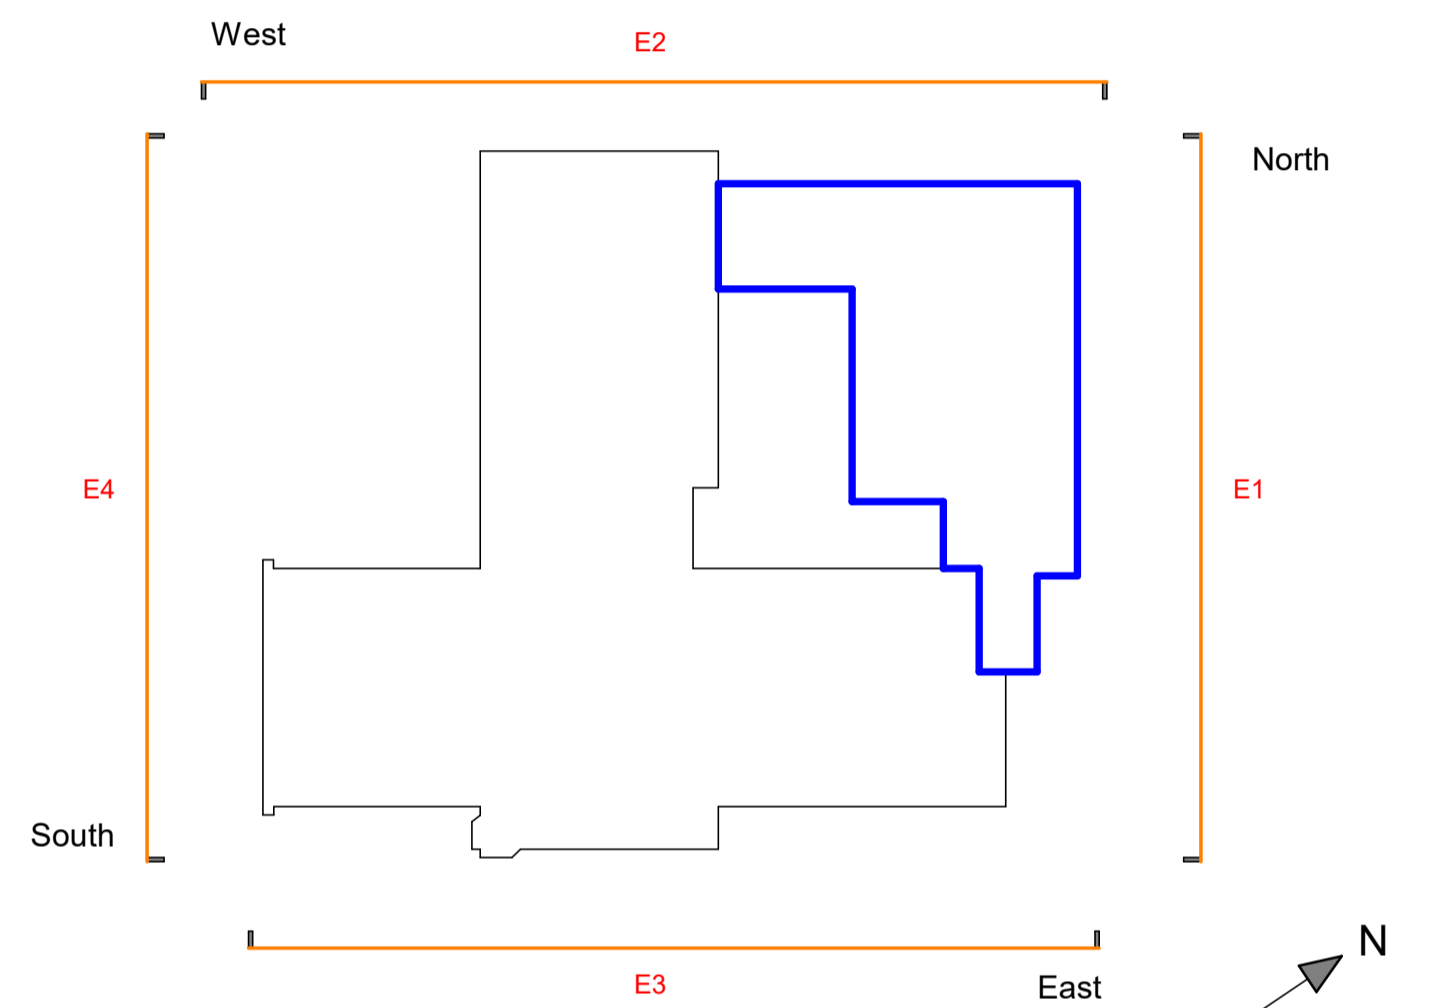

KEY PLAN

Rev	Description	Drawn	Checked	Date Issued

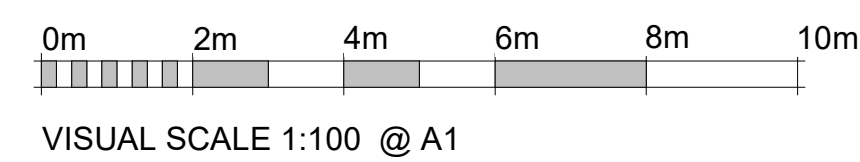

DO NOT SCALE. Use figured dimensions only. The contractor is requested to check all dimensions before the work is put in hand. © All copyrights Austin-Smith Lord Ltd. This drawing must only be used for the purpose for which it is issued and its contents must not be reproduced for any purpose without written permission. No areas indicated, or areas calculated from this drawing should be used for valuation purposes or as the basis for development contracts. Austin-Smith Lord Ltd is a limited company registered in England & Wales with registered number 11775049 Registered Office: Port of Liverpool Building, Pier Head Liverpool L3 1BY

Drawn: OD
 Date: OCT 2023
 Scale @ A1: As indicated
 Status: Planning Application

Austin-Smith:Lord Ltd
 Architects Designers Planners
 Landscape Architects
 Port Of Liverpool Building
 Pier Head, Liverpool
 L3 1BY
 t +44 (0)151 227 1083
 e liverpool@austinsmithlord.com
Drawings and models prepared by Austin-Smith:Lord Ltd using AutoDesk Revit

Austin-Smith:Lord

Project: Airrie Medical Centre Methl
 Description: Elevations As Existing
 Job No.: 222069
 Drawing No.: 222069-ASL-XX-ZZ-DR-A-0111
 Revision: _____