




## NOTES

Drawing prepared from archive drawing received from PHP and partial measured building survey by MHLS. All critical dimensions to be checked prior to ordering of materials.

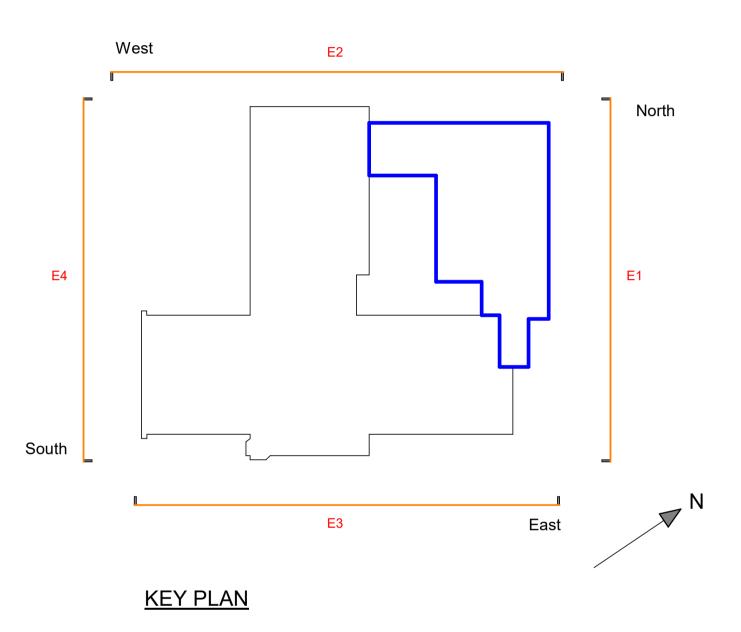

0m 2m 4m 6m VISUAL SCALE 1:100 @ A1

DO NOT SCALE. Use figured dimensions only.
The contractor is requested to check all
dimensions before the work is put in hand.
©All copyrights Austin-Smith:Lord Ltd
This drawing must only be used for the purpose
for which it is supplied and its contents must not
be reproduced for any purpose without written
permission.
No areas indicated, or areas calculated from this
drawing should be used for valuation purposes
or as the basis for development contracts.

Austin-Smith:Lord Ltd is a limited company
registered in England & Wales with registered
number 11773049 Registered Office: Port of
Liverpool Building Pier Head Liverpool L3 1BY

Planning Application Drawings and models powered by

Austin-Smith:Lord Ltd **BIM** using AutoDesk **Revit** 

OD Austin-Smith:Lord Ltd
Architects Designers Planners
Landscape Architects
Port Of Liverpool Building
Pier Head, Liverpool
L3 1BY
t +44 (0)151 227 1083
e liverpool@austinsmithlord.com

Austin-Smith:Lord Project Airlie Medical Centre Methil Description Elevations As Existing Revision Drawing No.

222069- ASL- XX- ZZ- DR- A- 0110