



The Atrium, St. George's Street, Norwich, NR3 1AB  
Tel: 01603 629871 Email: norwich@brown-co.com

**6 Old Chapel Rd., Freethorpe,  
Norfolk, NR13 3LU**



SCALE: 1:500 @ A4

DATE:

MAP FILENAME:



Map data shown may contain Ordnance Survey © products supplied by  
Peer Technology Services Ltd; Email: info@peertechtechnology.co.uk  
© Crown Copyright and database rights from data shown above  
Ordnance Survey @ licence number 100023148

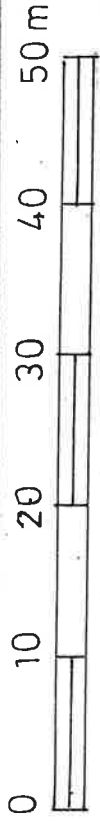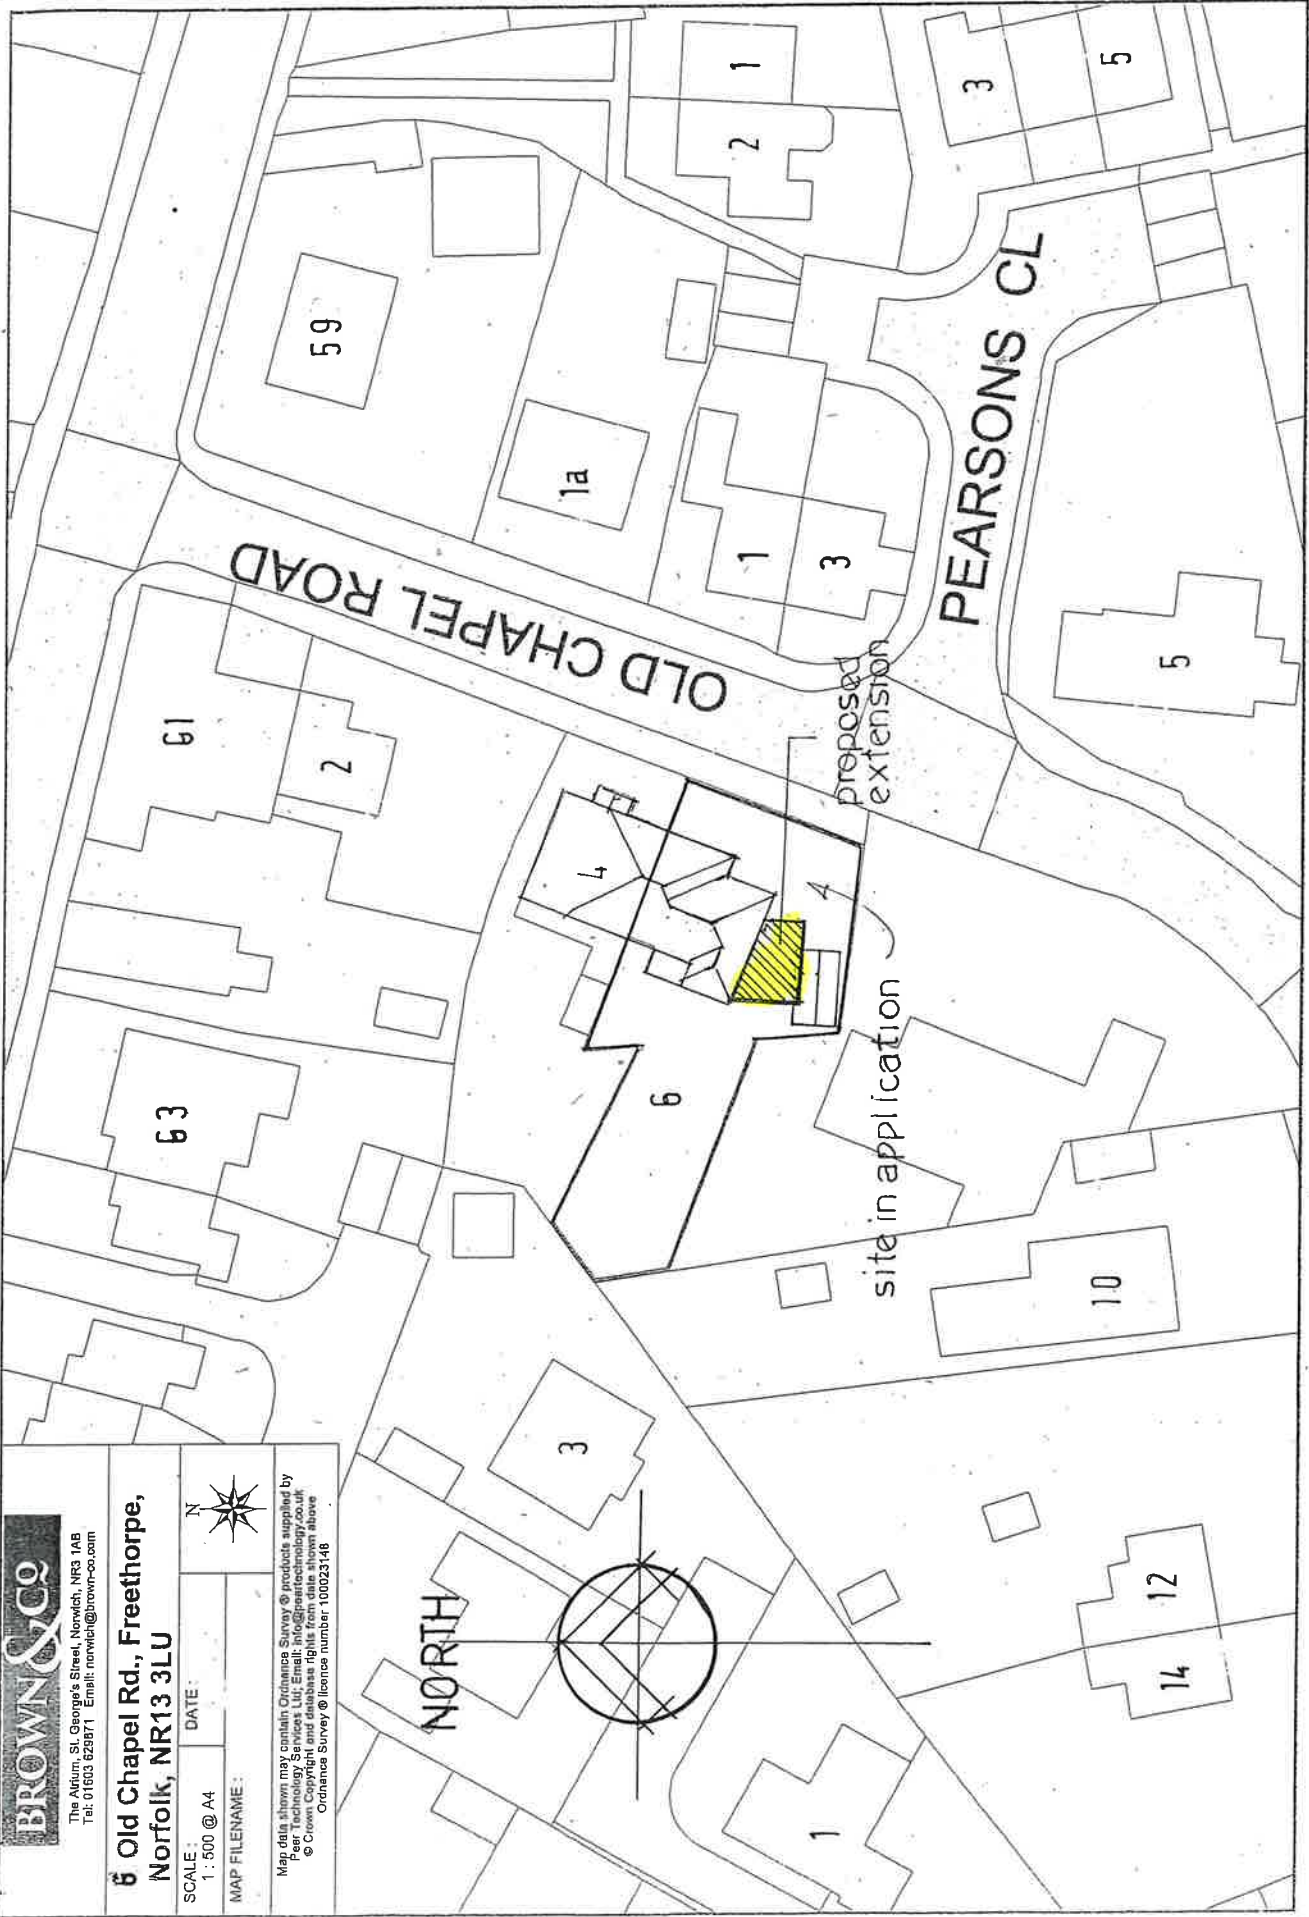

BLOCK/SITE LOCATION PLAN · 1:500

A4 SHEET