



**BROWN & CO**  
 The Atrium, St. George's Street, Norwich, NR3 1AB  
 Tel: 01603 623871 Email: norwich@brown-co.com

**6 Old Chapel Rd., Freethorpe,  
 Norfolk, NR13 3LU**

SCALE: 1:500 @ A4      DATE: \_\_\_\_\_

MAP FILENAME: \_\_\_\_\_

Map data shown may contain Ordnance Survey © products supplied by  
 Peir Technology Services Ltd. Email: info@peirtechnology.co.uk  
 © Crown Copyright and database rights from data shown above  
 Ordnance Survey © licence number 100023146

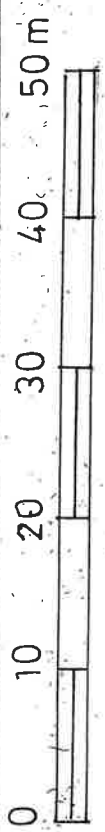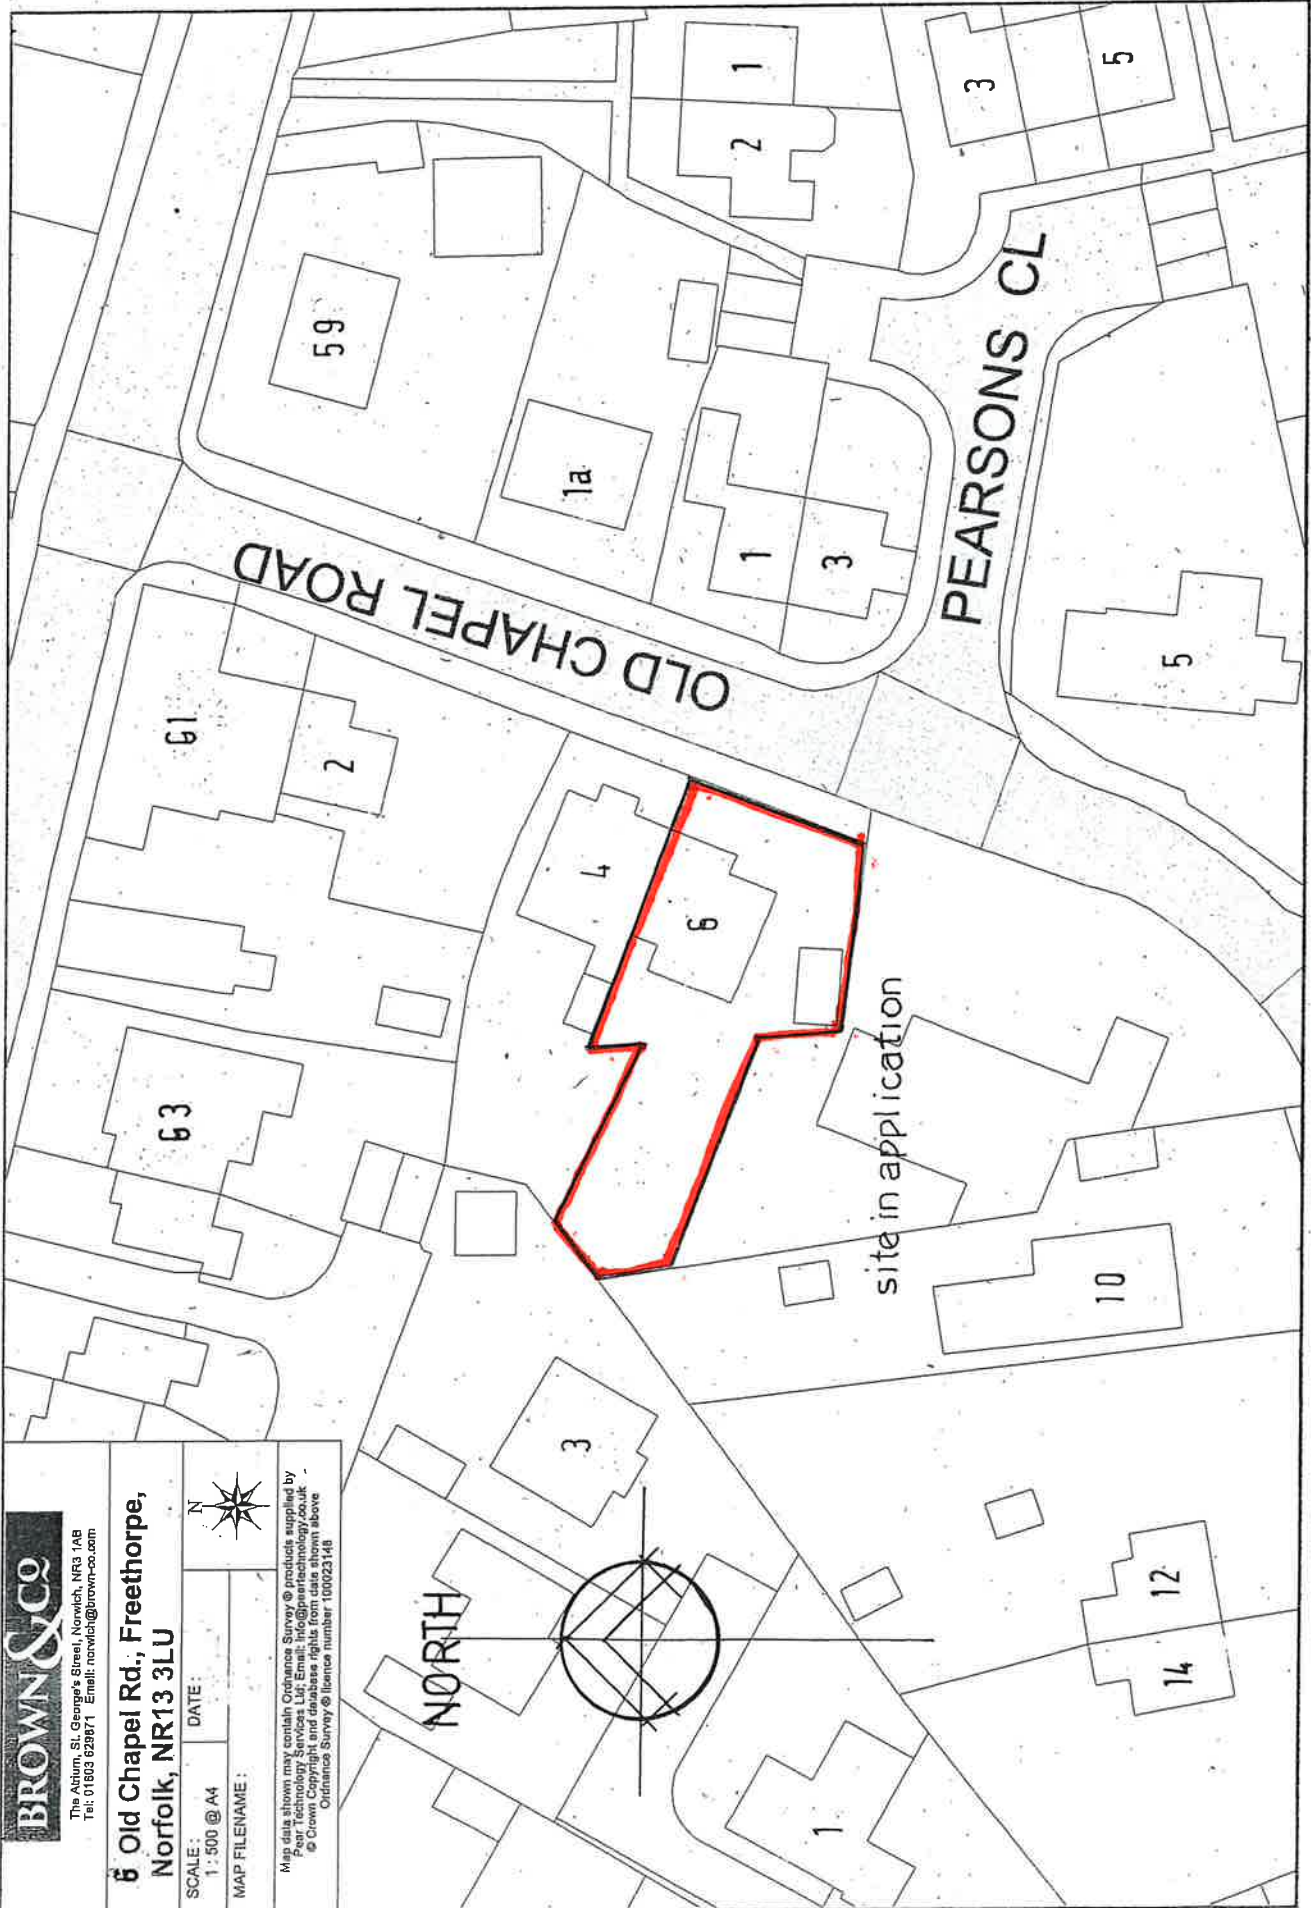

**SITE LOCATION PLAN · 1:500**