


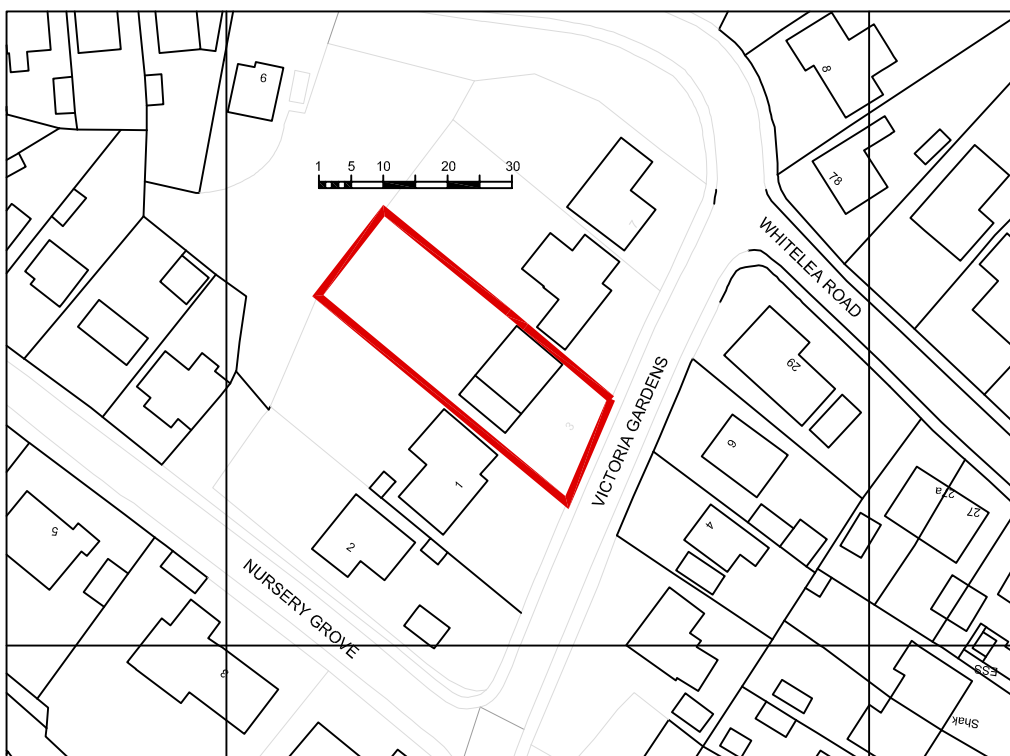

Block Plan as Proposed 1:500



Location Plan as Existing 1:1250



A	21.02.23	OS Map Licence added
-	20.02.23	planning
Rev	Date	Description

Client:
Kay & Clint Nisbet

Project:
3 Victoria Gdns. PA13 4HL

Drawing Title:
**Location & Block Plan
As Existing and Proposed**

CHGarchitecture|td

54 Braehead, Lochwinnoch PA12 4AS
T: 01505842439 M: 07739827647
info@chgarchitecture.com

Drg No: 2319A-00 Date: 12.11.23

Scale: As noted Rev: A

Status: Planning