



Courtyard Elevation Facing East 1 : 100

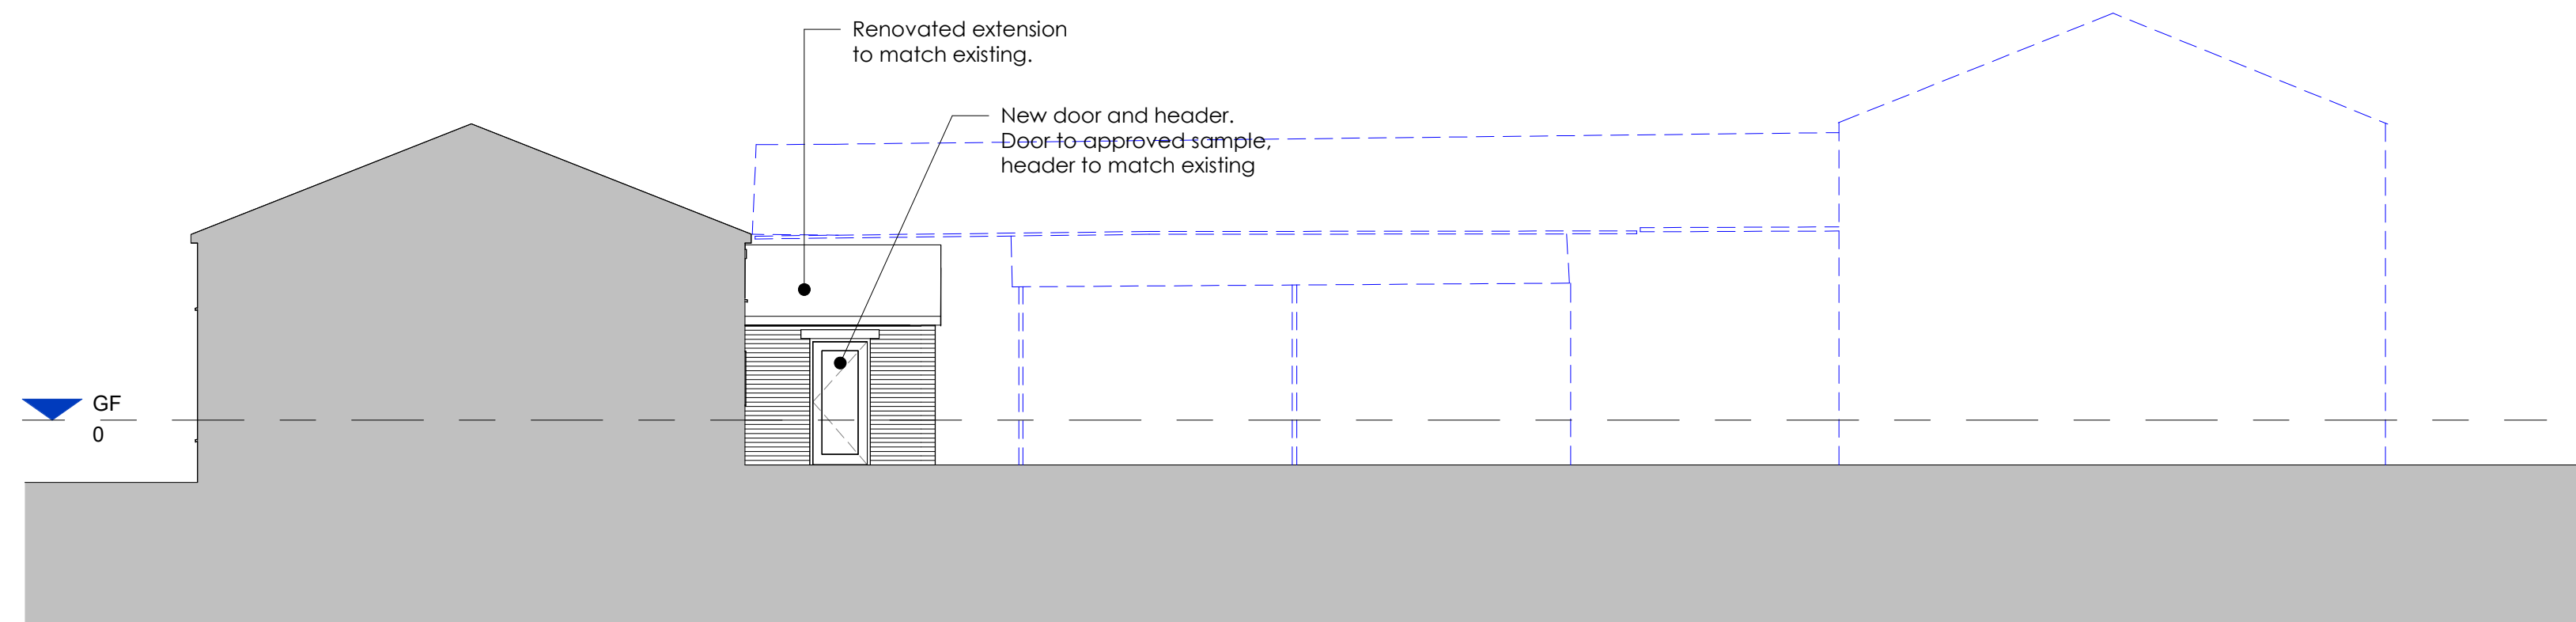

Courtyard Elevation Facing South 1 : 100

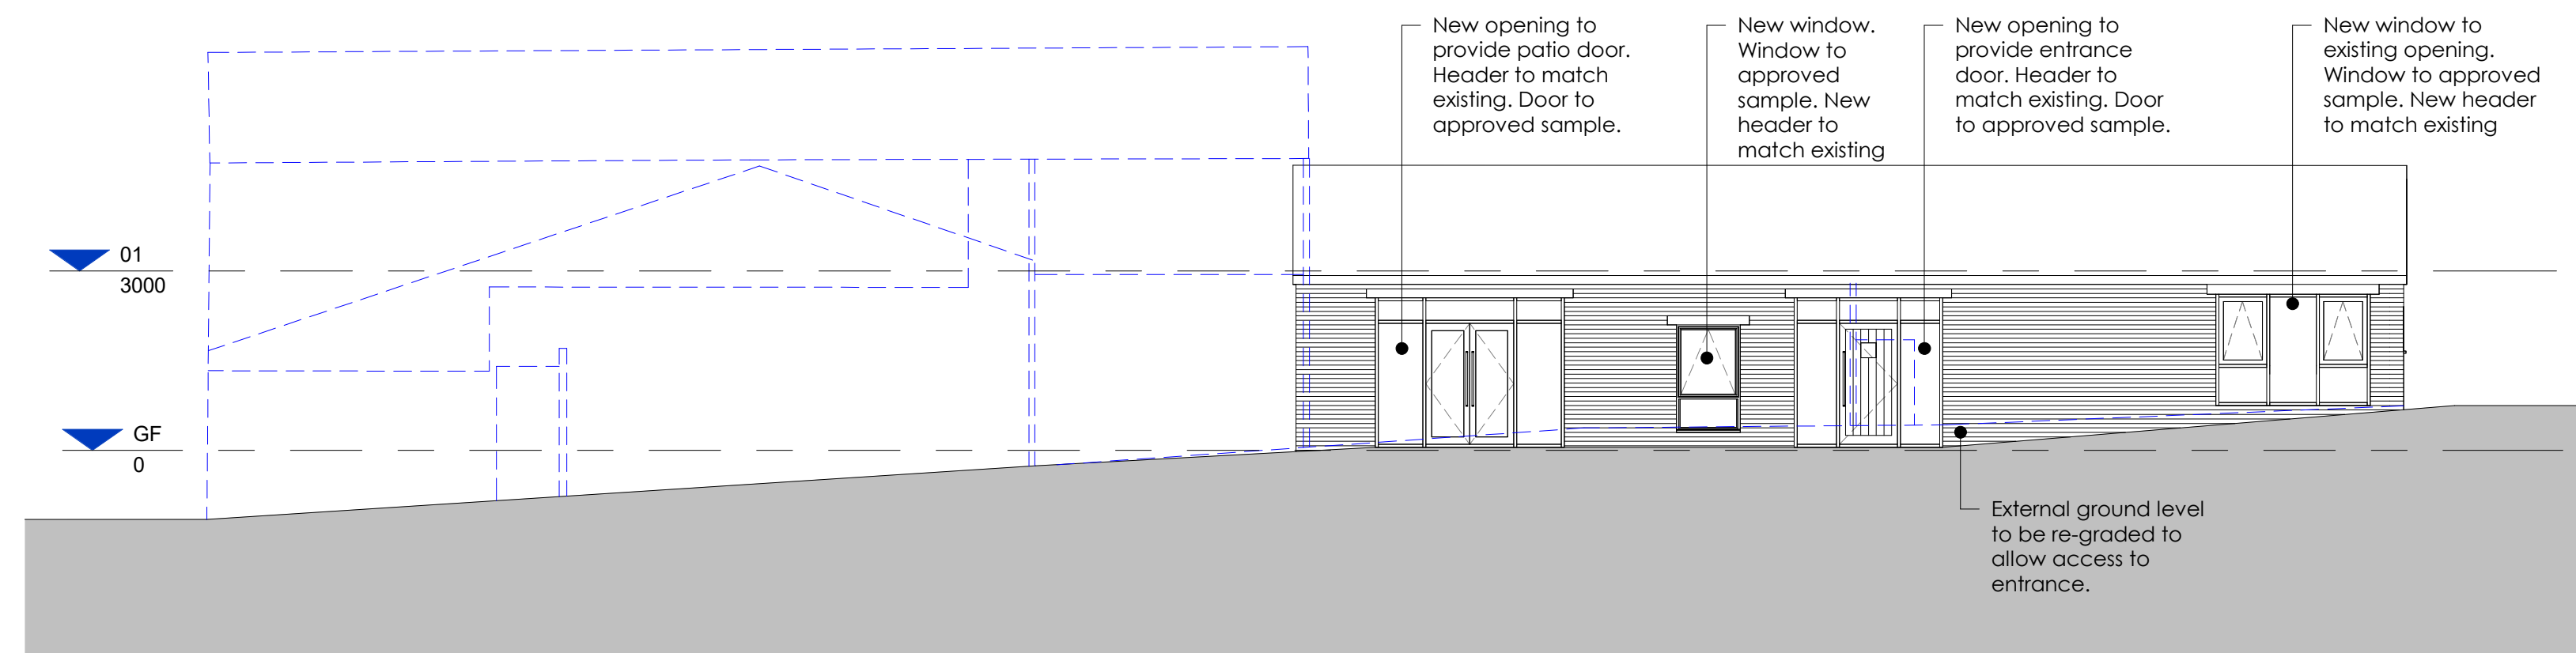


Courtyard Elevation Facing West 1 : 100

C:\Users\OneDrive - Den Architecture Ltd\3183 Wigton Heath Farm, Alwoodley\000 Drawings\001 Project Drawings\3183 - Feasibility - Model 003.rvt

Copyright of this drawing remains the sole property of Den Architecture Ltd unless otherwise assigned in writing. Do not scale from this drawing. figured dimensions are to be worked in all cases with any discrepancies reported to Den Architecture Ltd prior to commencement of any work.

Northpoint:

Rev	Date	Amendments	By	Chkd
A	15/12/23	Drawing updated to Client comments.	HSS	ADP
B	18/12/23	Drawing updated.	HSS	ADP

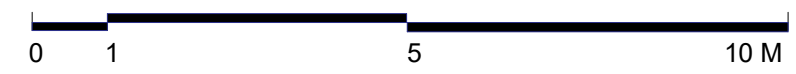

8 Wharf Street,
Leeds, LS2 7EQ



T: 0113 244 5038
info@den.uk.com
www.den.uk.com

Project: Proposed Residential Development, Wigton Heath, Alwoodley, Leeds			
Client: Park Lane Homes			
Dwg Title: Proposed Elevation Sheet 02			
Date: December 2023	Scale: 1 : 100	Drawn: HSS	Checked: ADP
Project No: 3183	Size: A1	Status: Preliminary	
Draw Number: 3183-DEN-ZZ-ZZ-DR-A-4001	Revision: B		

DRAFT FOR DISCUSSION