


Existing Block Plan 1:500

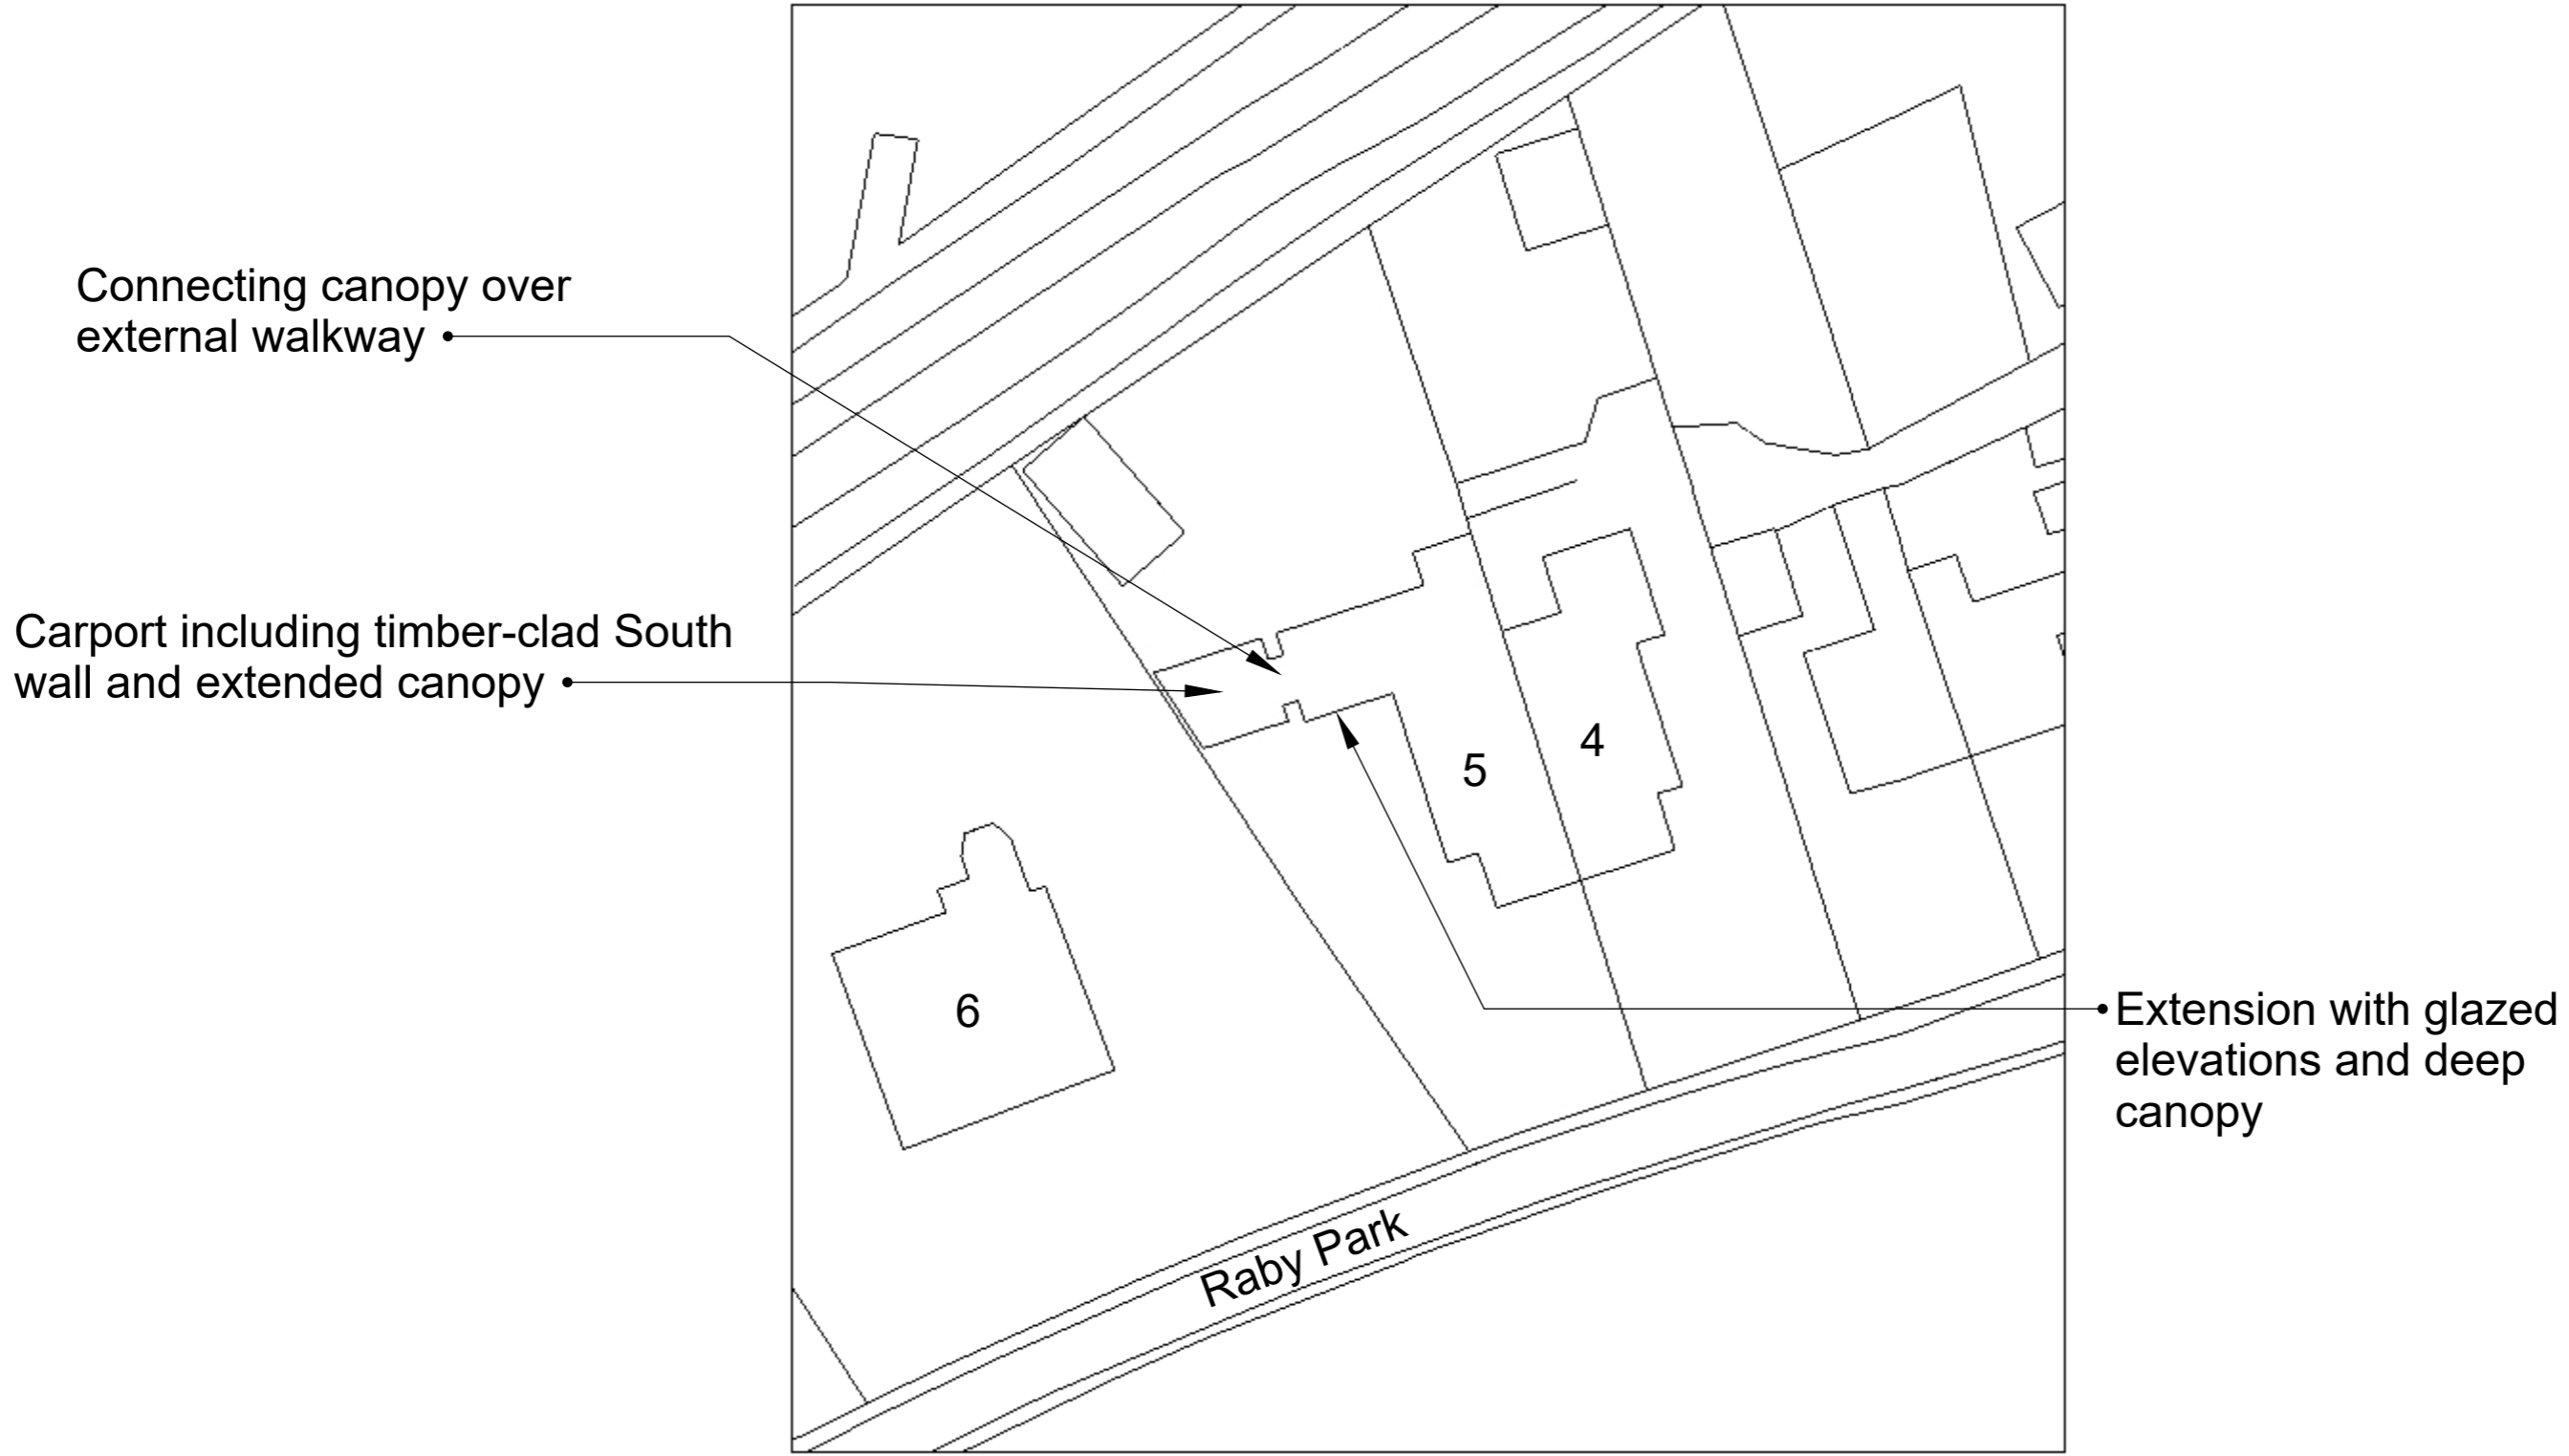

Connecting canopy over external walkway

Carport including timber-clad South wall and extended canopy

Extension with glazed elevations and deep canopy

