



Proposed Block Plan 1:500

Proposed Garden Room
with roof overhang

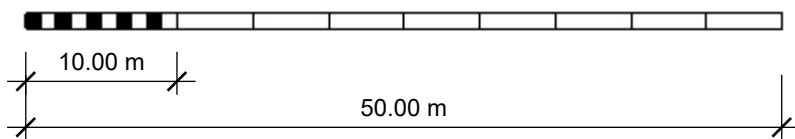

R L Planning

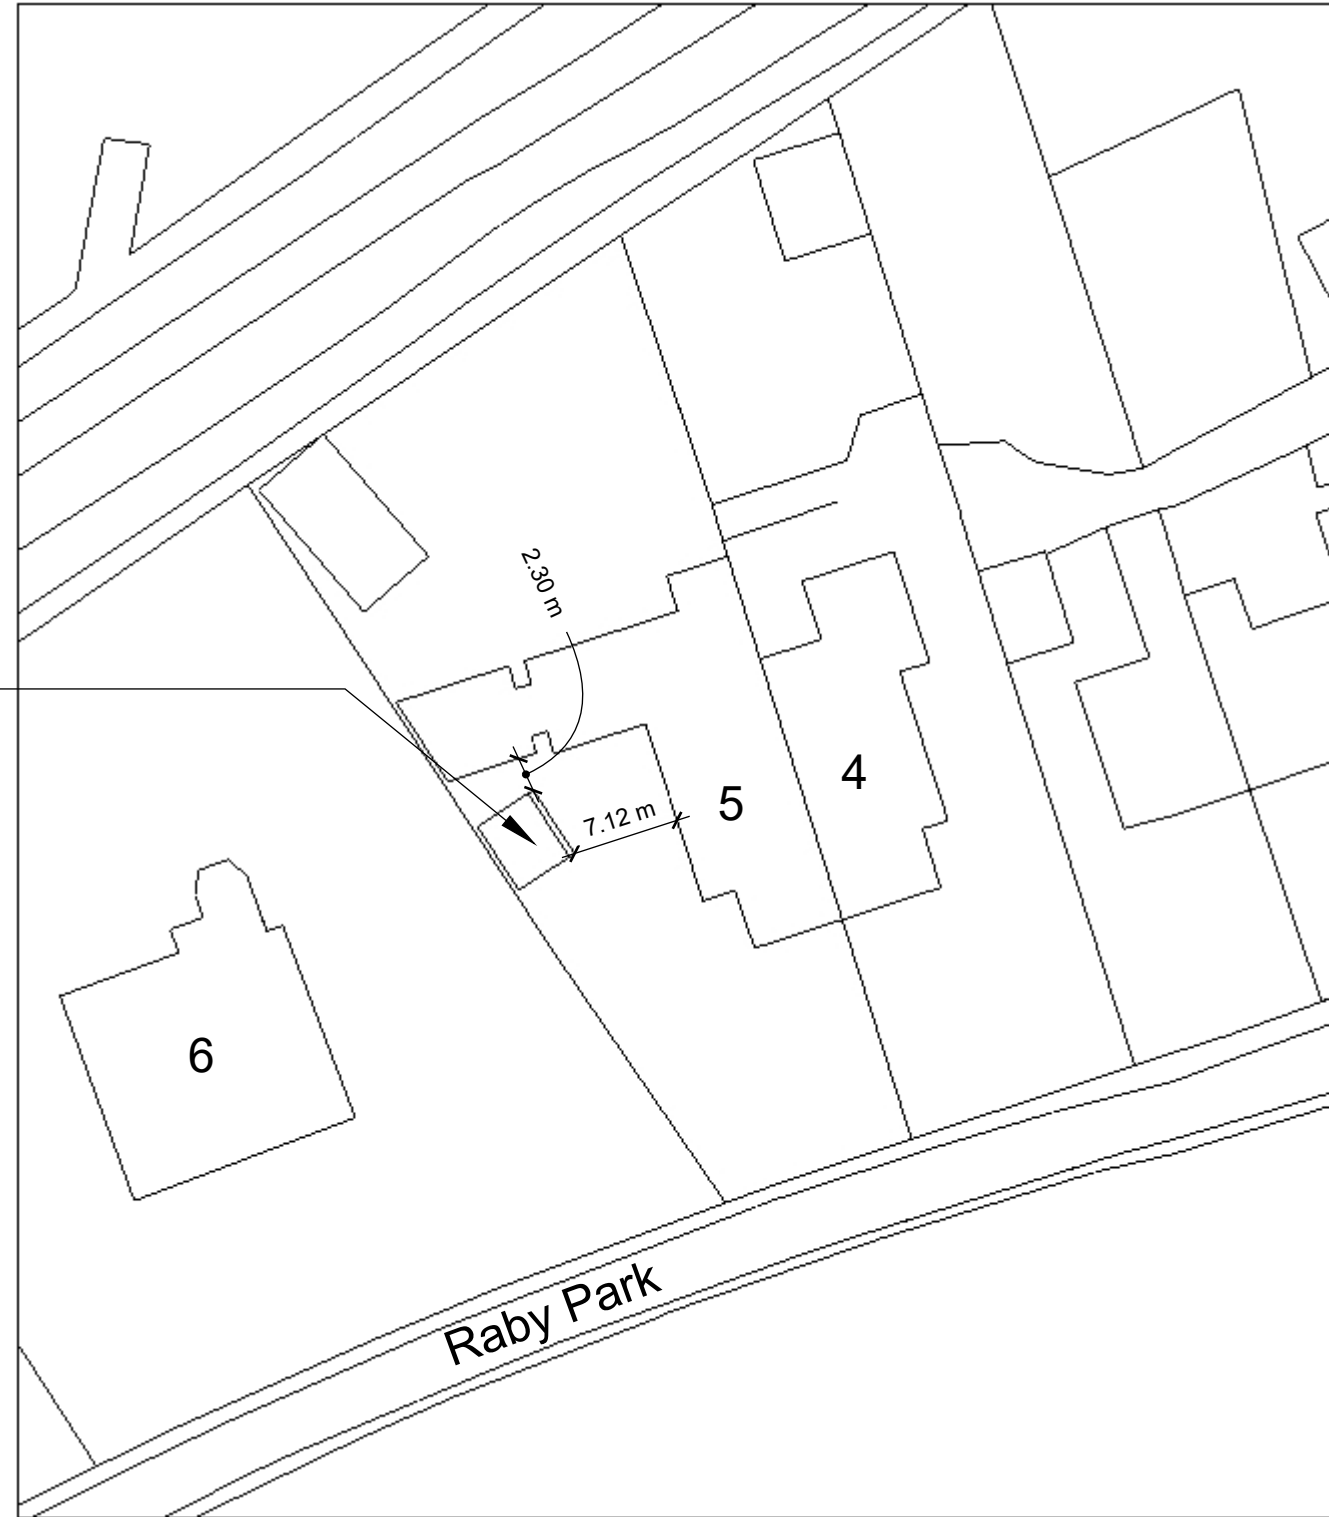

5 Raby Park, Wetherby LS22 6SA

FOR PLANNING PURPOSES ONLY

ISSUE
06.02.24

PROJECT NO.
20.87

Proposed Block Plan
1:500 @ A3

SHEET
NO. 02