


Location Plan

Site Address: 5, Raby Park, Wetherby, LS22 6SA

Date Produced: 14-Feb-2024

Scale: 1:1250 @A4

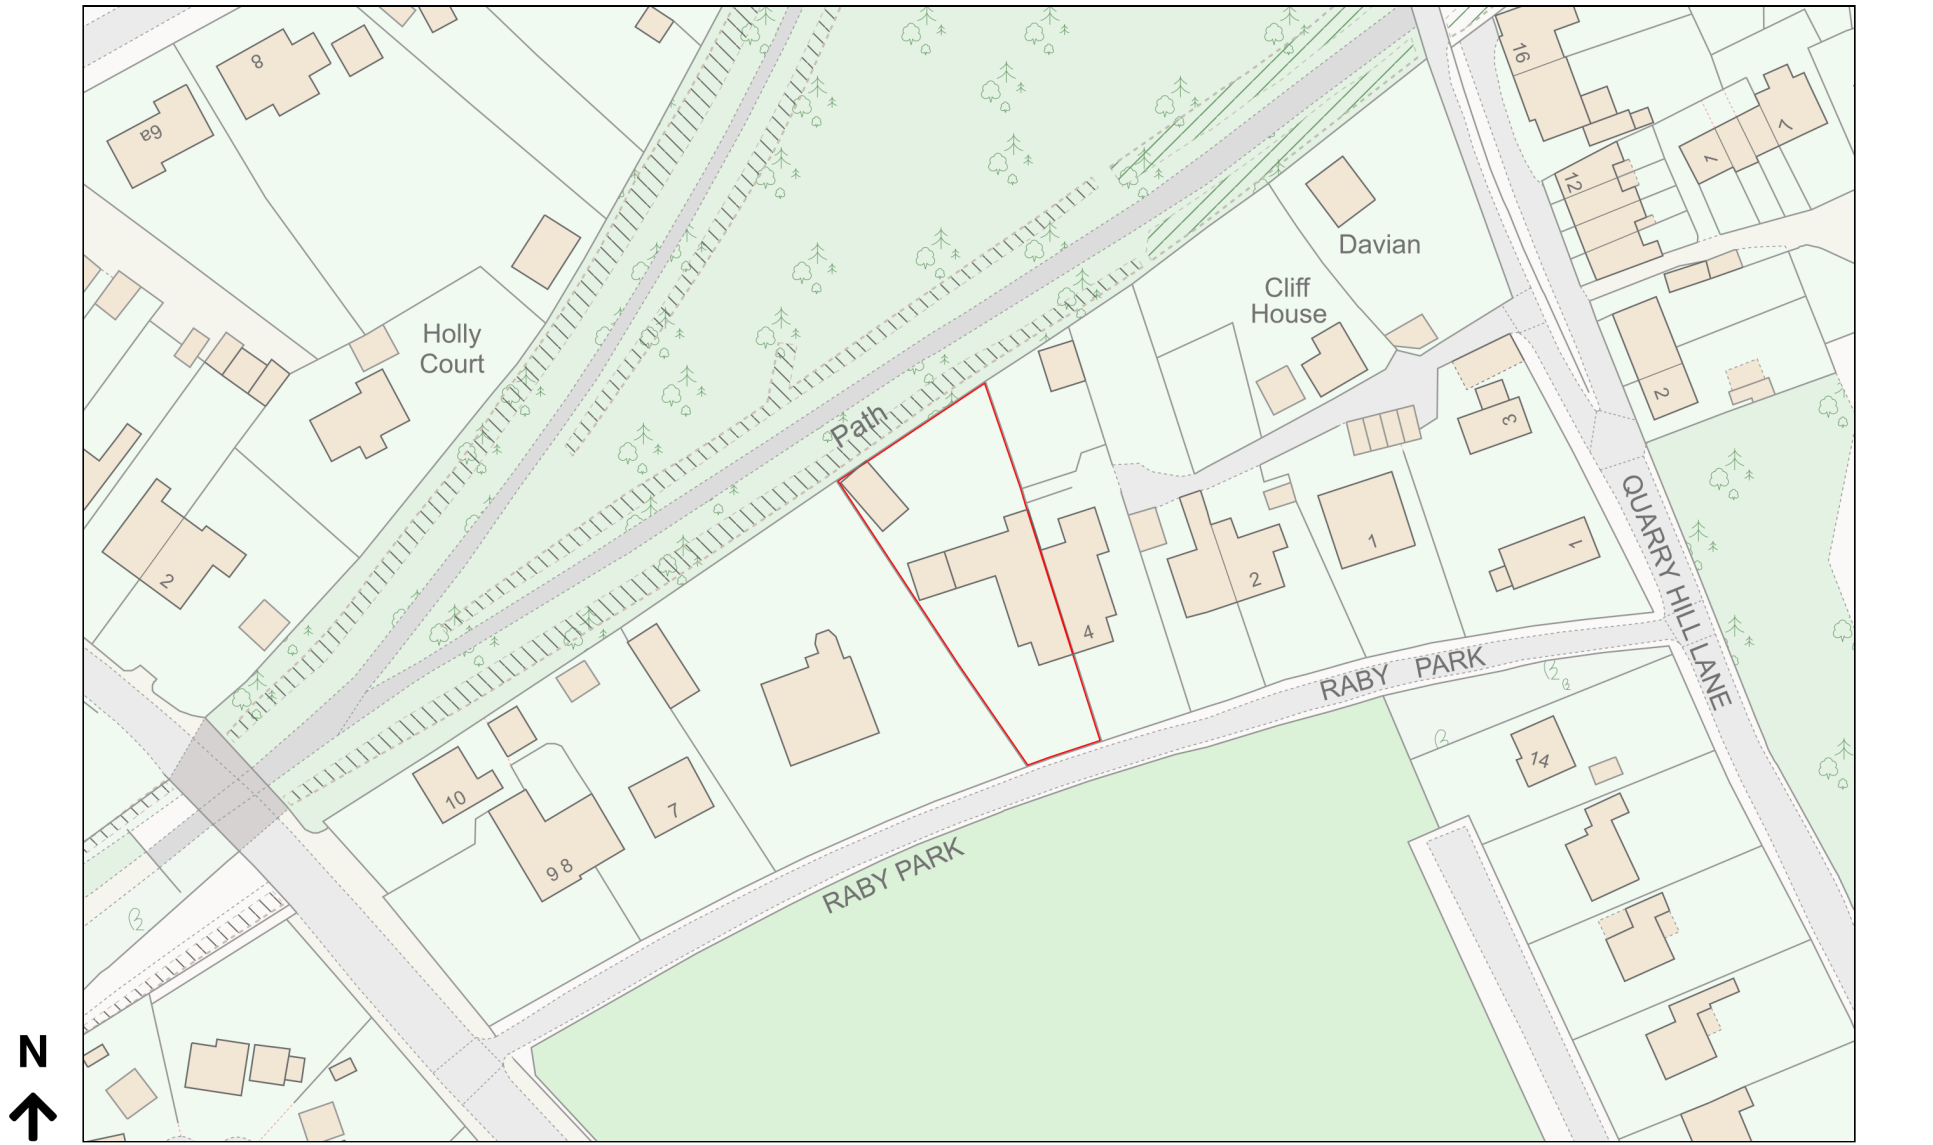

Planning Portal Reference: PP-12786095v1

