


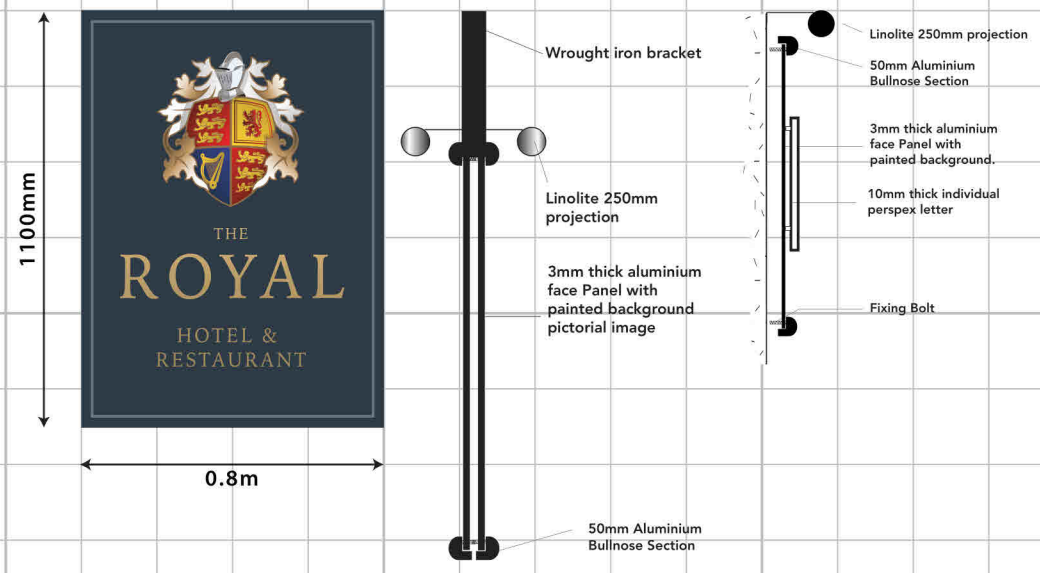

A ONE X NEW PICTORIAL TO EXISTING BRACKET AND LINOLITES
 SIZE. 0.8m x 1100mm. H.A.G. 4.75m.




B ONE X FASCIA SIGN C/W SET OF INDIVIDUAL HOUSENAME LETTERS & TROUGH LIGHTS
 SIZE. 5.1m x 700mm. H.A.G. 3.5m.




C ONE X FASCIA SIGN C/W APPLIED SECONDARY LETTERS & TROUGH LIGHTS
 SIZE. 5.1m x 700mm. H.A.G. 3.5m.




D TWO X AMENITY SIGNS
 SIZE. 0.7m x 1100mm. H.A.G. 1.6m.

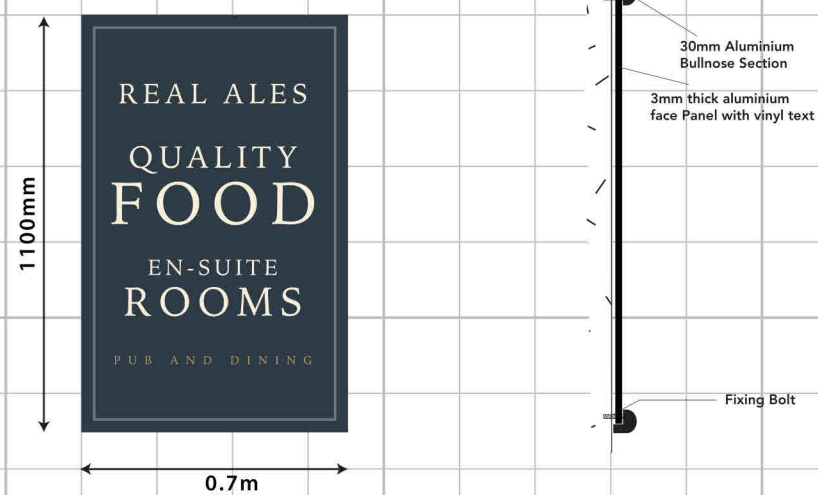

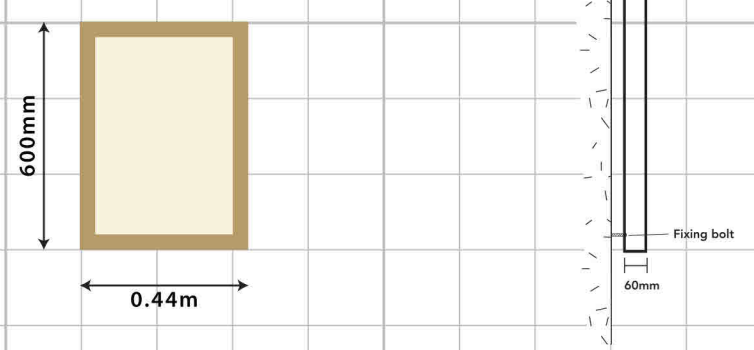


E TWO X BRASS MENU CASES
 SIZE. 0.44m x 600mm. H.A.G. 1.6 m.




This copy has been made by or with the authority of Midlothian Council pursuant to Section 47 of the Designs and Patents Act 1988. Unless that Act provides a relevant exception to copyright, the copy must not be copied without the prior permission of the copyright owner.



SIGNAGE COLOURS:


-  GOLD
-  RAL 5008
-  DH WHITE

PLEASE REFER TO PAINT MANUFACTURER SWATCHES PRIOR TO APPROVAL

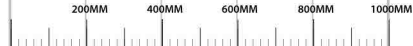

1 SQUARE 200MM X 200MM
 SCALED 1:20 @ A3

F ONE X SIGNWRITTEN LOGOS TO GABLE
SIZE. 2.6m x 3400mm. H.A.G. 5m.

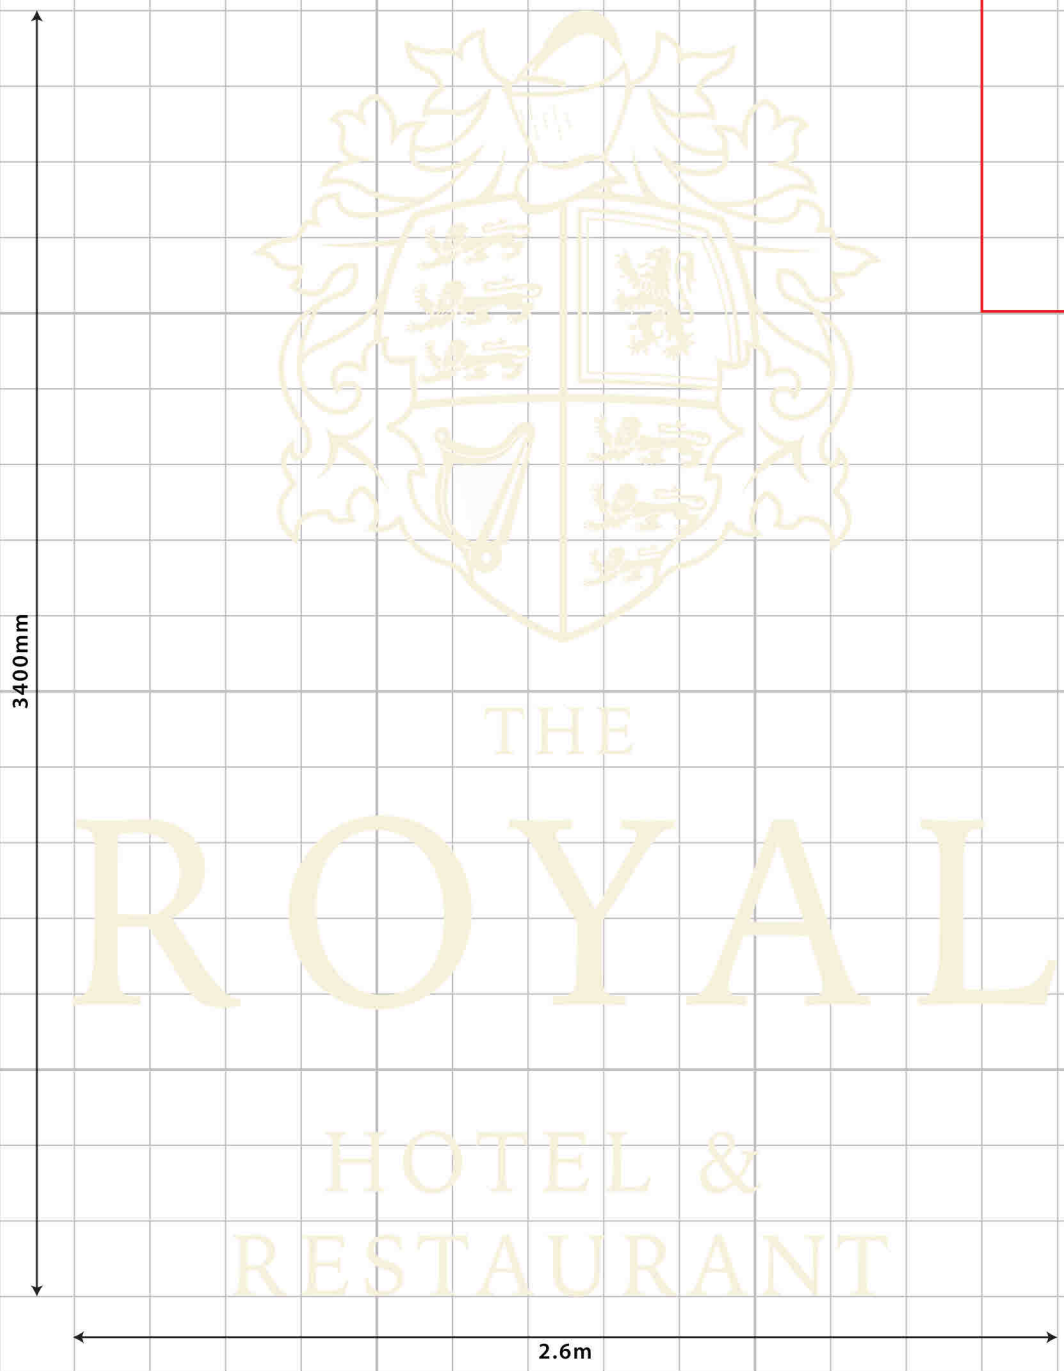


G ONE X FASCIA SIGN C/W APPLIED SECONDARY LETTERS & TROUGH LIGHTS
SIZE. 10.2m x 700mm. H.A.G. 3.5m.




400MM 800MM 1200MM 1600MM 2000MM
 1 SQUARE 400MM X 400MM
 SCALED 1:40 @ A3


H FOURTEEN X LED FLOOD LIGHTS
SIZE. 0.23m x 168mm. H.A.G. 7m.

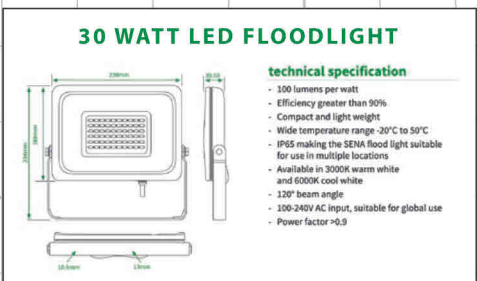

I THREE X BRASS LANTERNS
SIZE. 0.28m x 650mm. H.A.G. 4/3m.

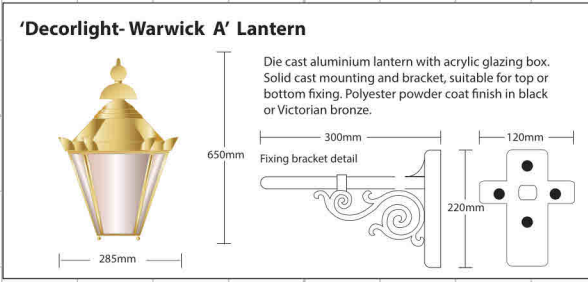


J ONE X NAMEBOARD WITH SPECIAL BRACKS
SIZE. 2m x 2.6m. H.A.G. 5.5m.

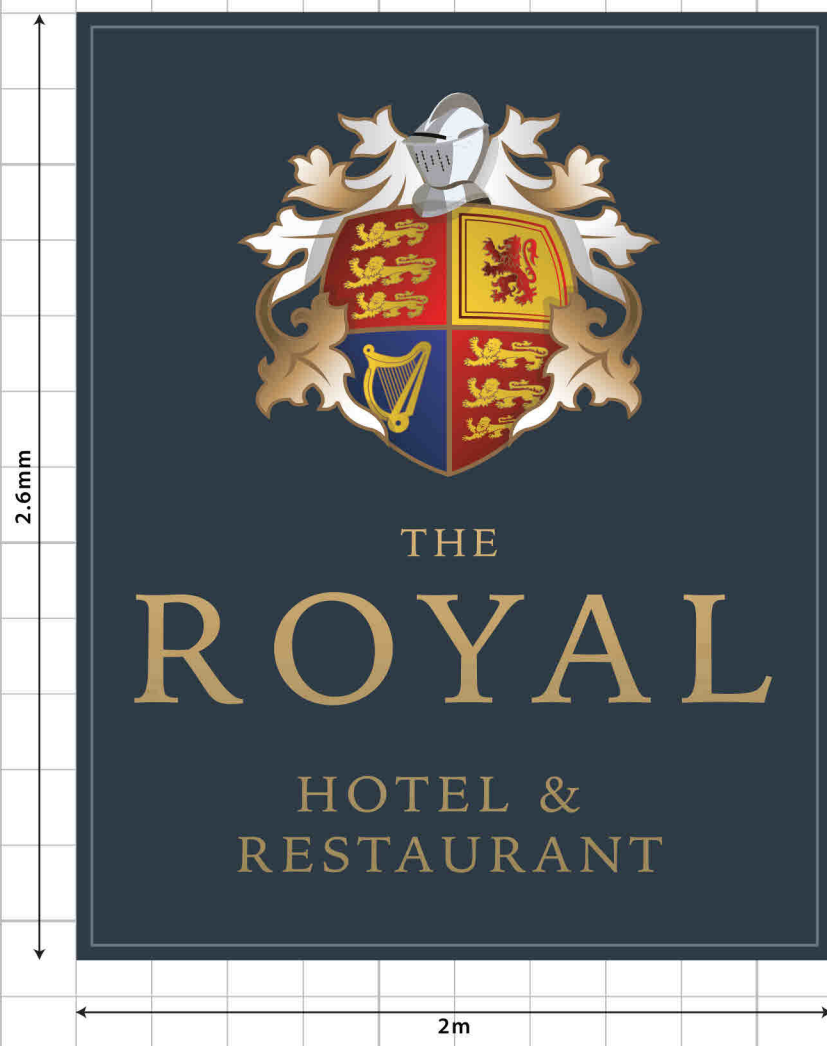

200MM 400MM 600MM 800MM 1000MM
 1 SQUARE 200MM X 200MM
 SCALED 1:20 @ A3



1M 2M 3M 4M 5M
 1 SQUARE 1M X 1M
 SCALED 1:100 @ A3

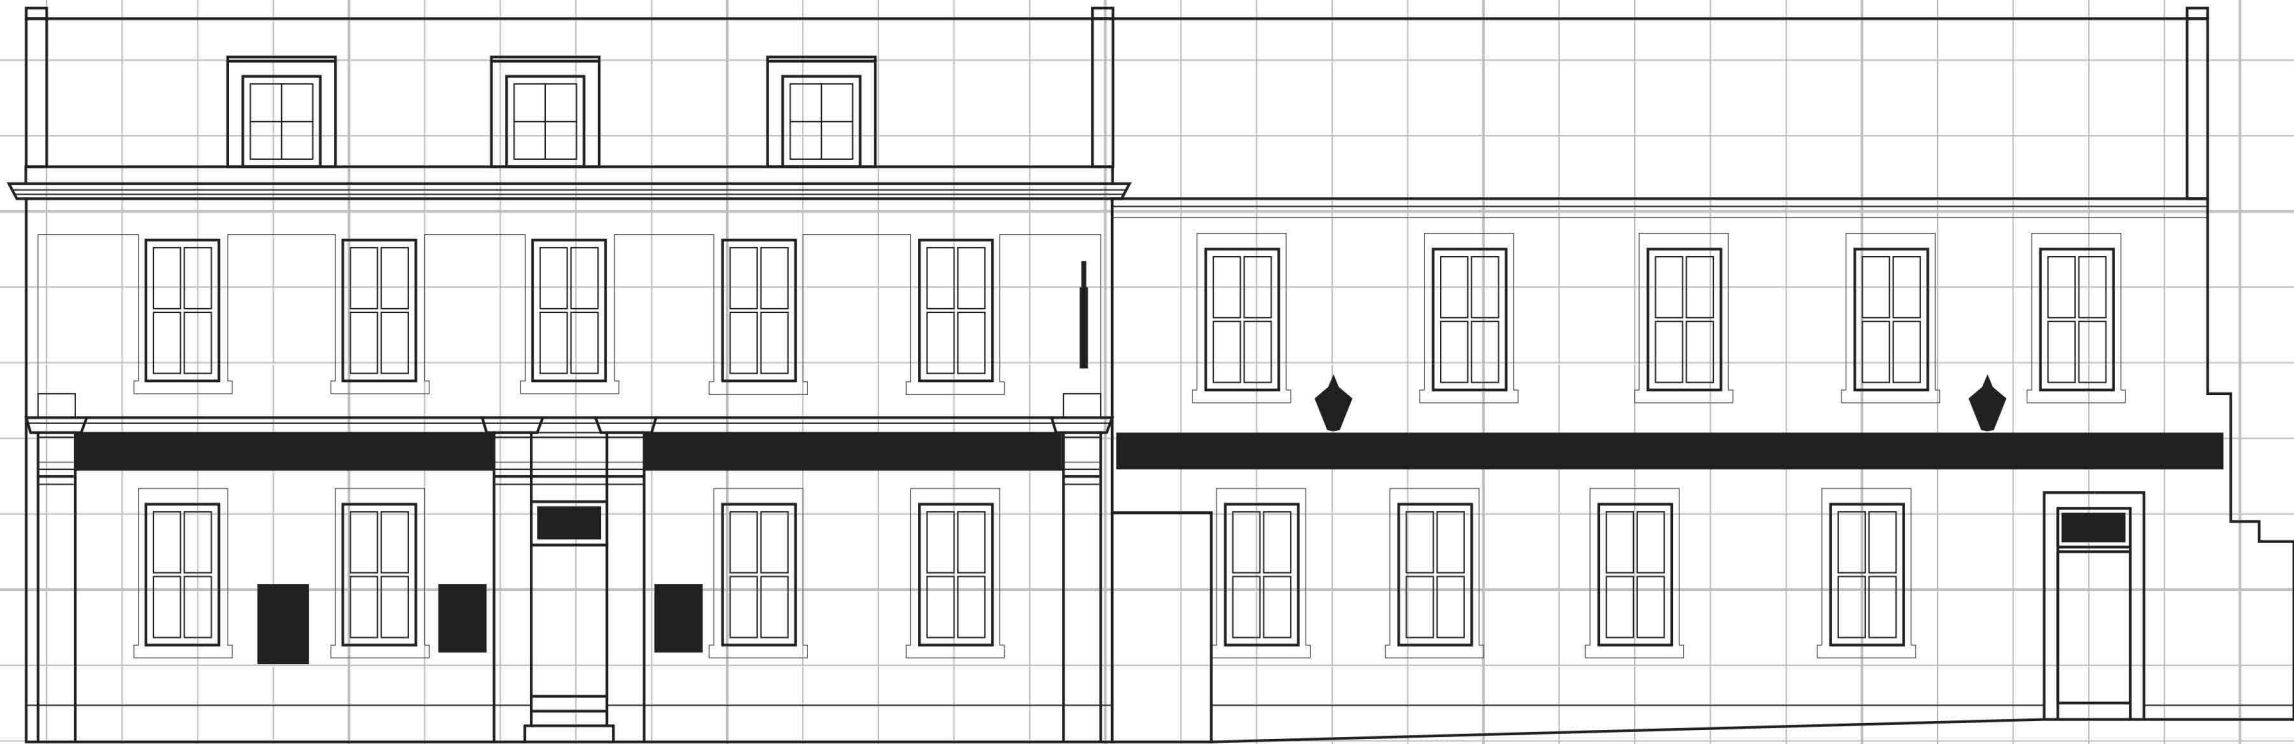




P
O
Z
M
L
K
J

BUILDING COLOURS:

PLEASE REFER TO PAINT MANUFACTURER SWATCHES PRIOR TO APPROVAL

 RAL 5008
GF RENDER

 DH WHITE
FF RENDER

