



natural stone infill, appearance, coursing and mortar to match and be 'toothed-in' to existing adjacent

SOUTH WEST ELEVATION

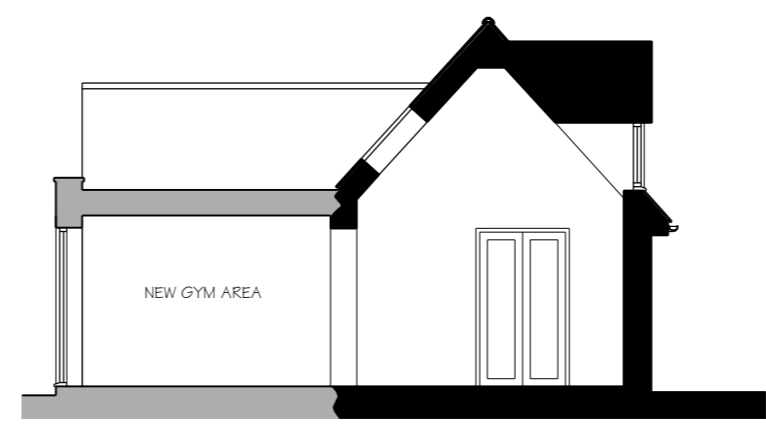


SECTION A-A

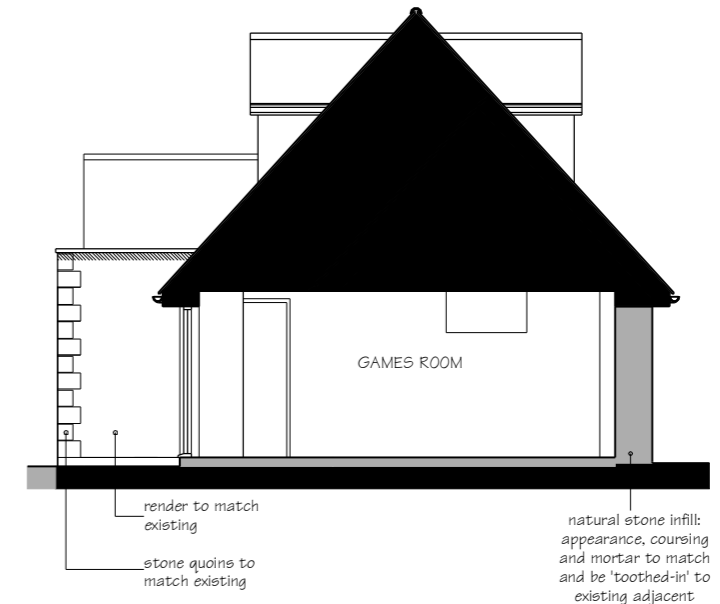


SECTION B-B

render to match existing  
stone quoins to match existing  
natural stone infill, appearance, coursing and mortar to match and be 'toothed-in' to existing adjacent

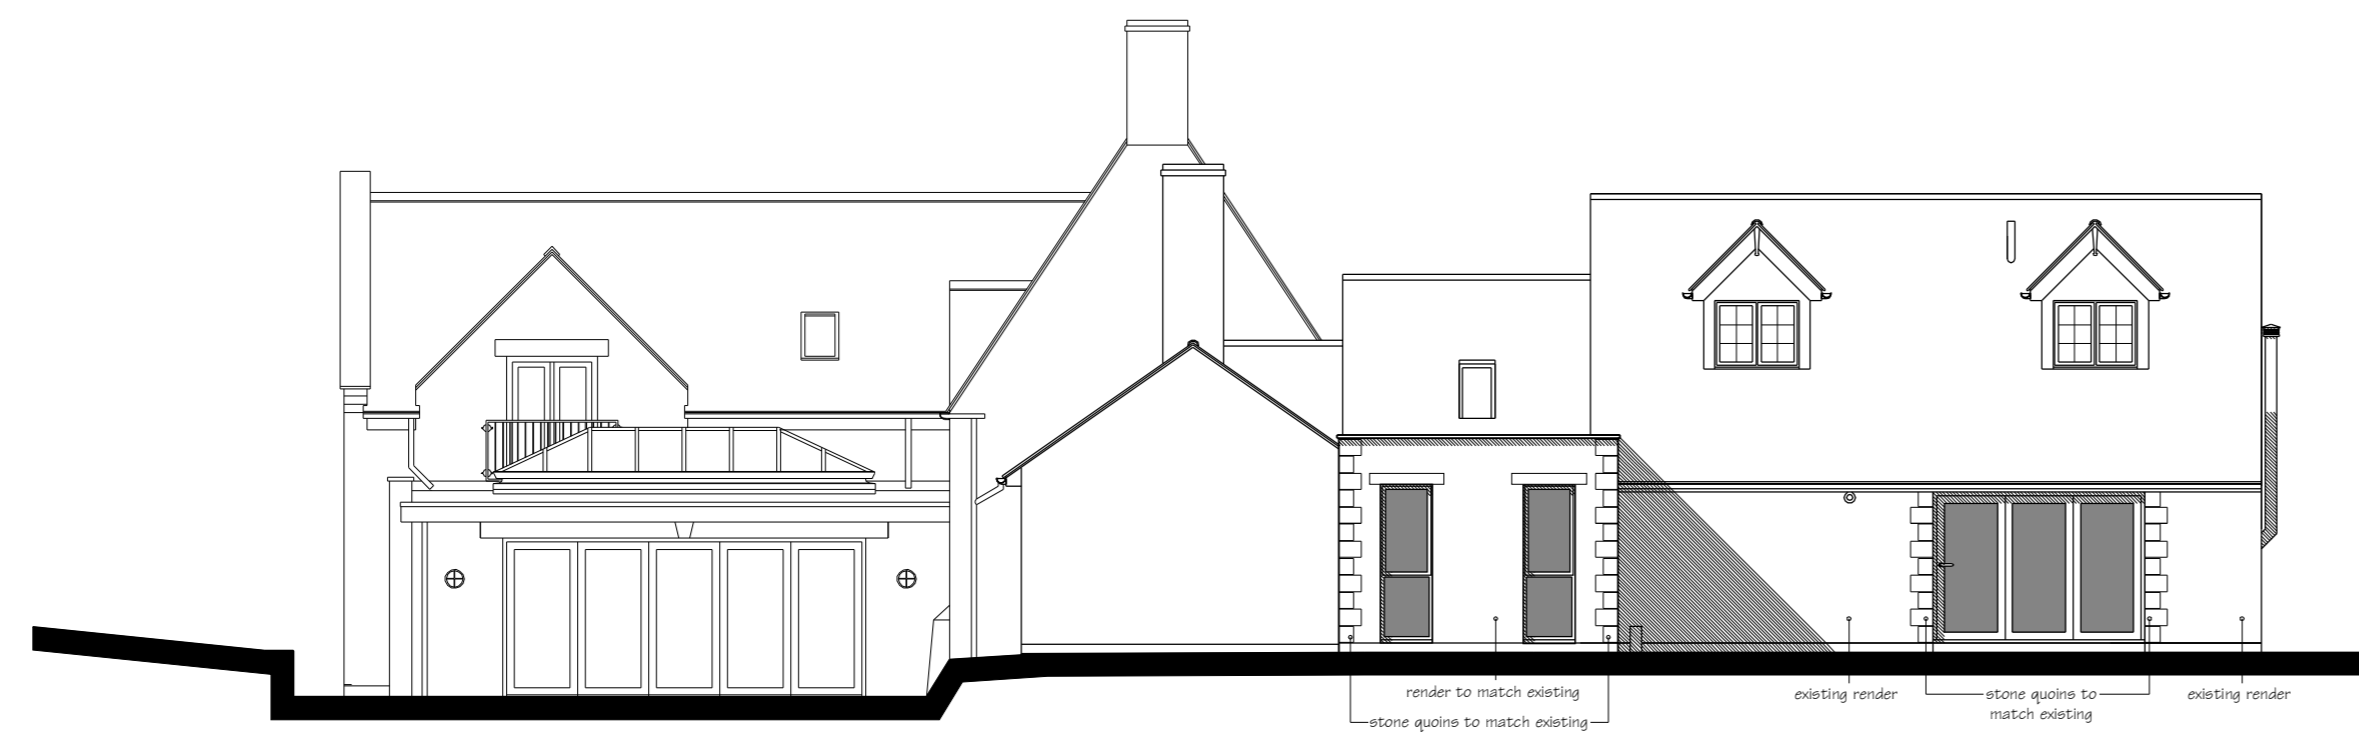


NORTH EAST ELEVATION

render to match existing  
stone quoins to match existing  
existing render  
stone quoins to match existing  
existing render

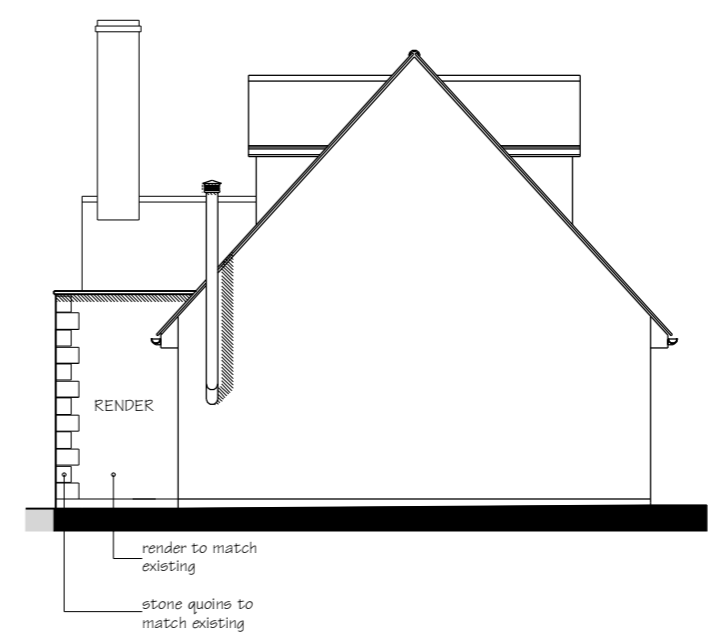


NORTH WEST ELEVATION


render to match existing  
stone quoins to match existing

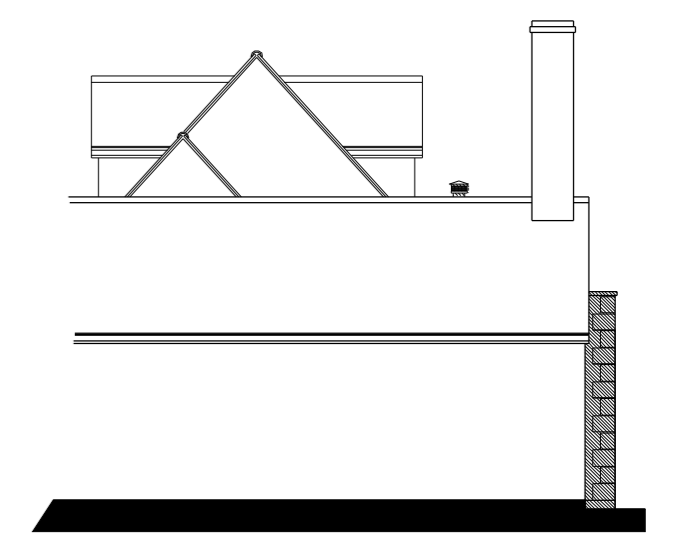


SOUTH EAST ELEVATION

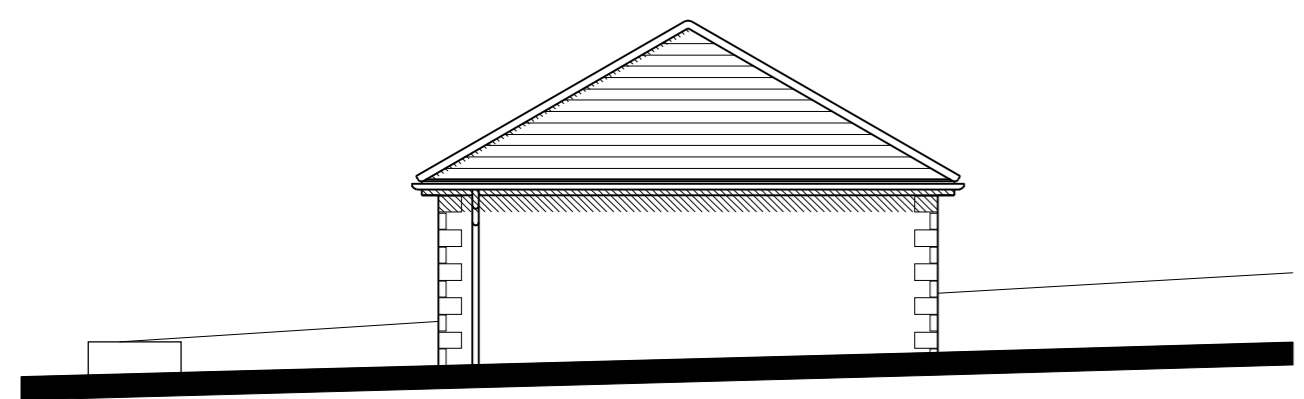


SOUTH WEST ELEVATION

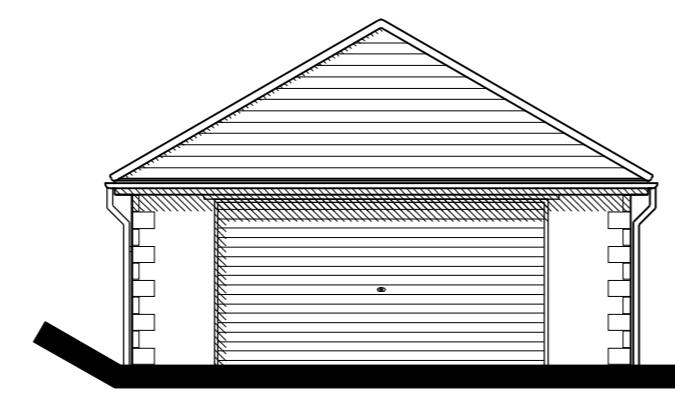

NORTH WEST ELEVATION

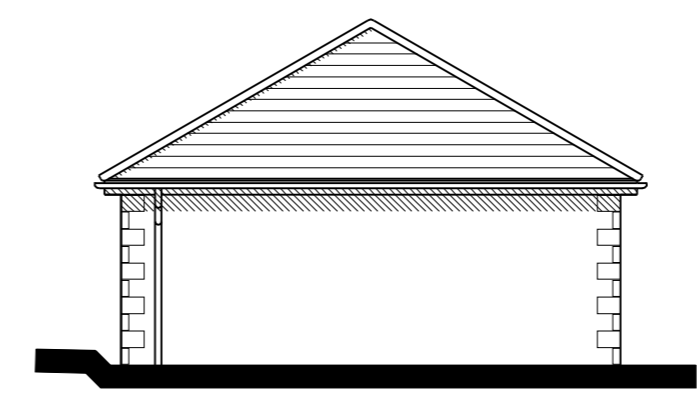

NORTH EAST ELEVATION

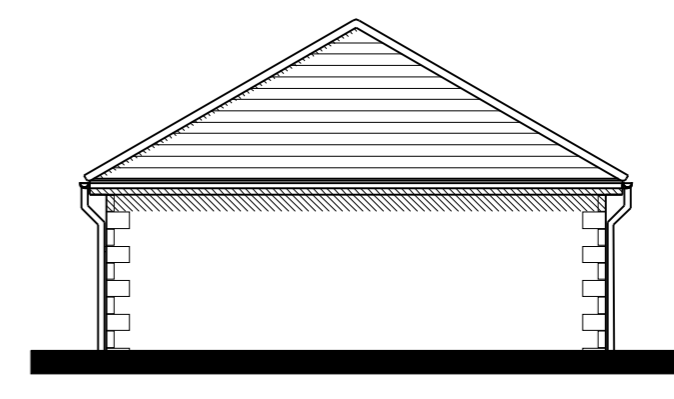

SOUTH EAST ELEVATION


B. South West Elevation amended for clarity. CBW 14/02/24  
A. Design development. CBW 29/01/24

Alterations and Extensions to  
Holly Cottage  
Whitwell  
For Mr & Mrs Gareth Gaskell.

SCHEME DESIGN:  
Elevations & Sections

Scale	1:100 @ A2	DRWG. No.	
Drawn	LAD / CBW	1659-09B	
Date	JAN 2024	Ckd	MGW

Thomas Wilson Architects

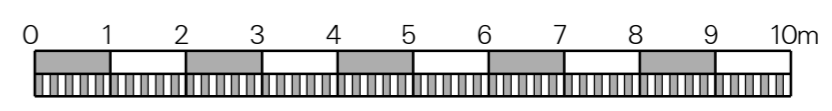

23 Mill Street • Oakham • Rutland • LE15 6EA  
Telephone: 01572 723764 Email: mail@thomaswilsonarchitects.co.uk

All dimensions are to be checked on site by the General Contractor. No dimensions are to be scaled from this drawing. *This drawing is Copyright.*