


Site: 19 Well Street
Langham
OAKHAM
LE15 7JS

CLIENT Simon Ellis

REFERENCE EIL.001

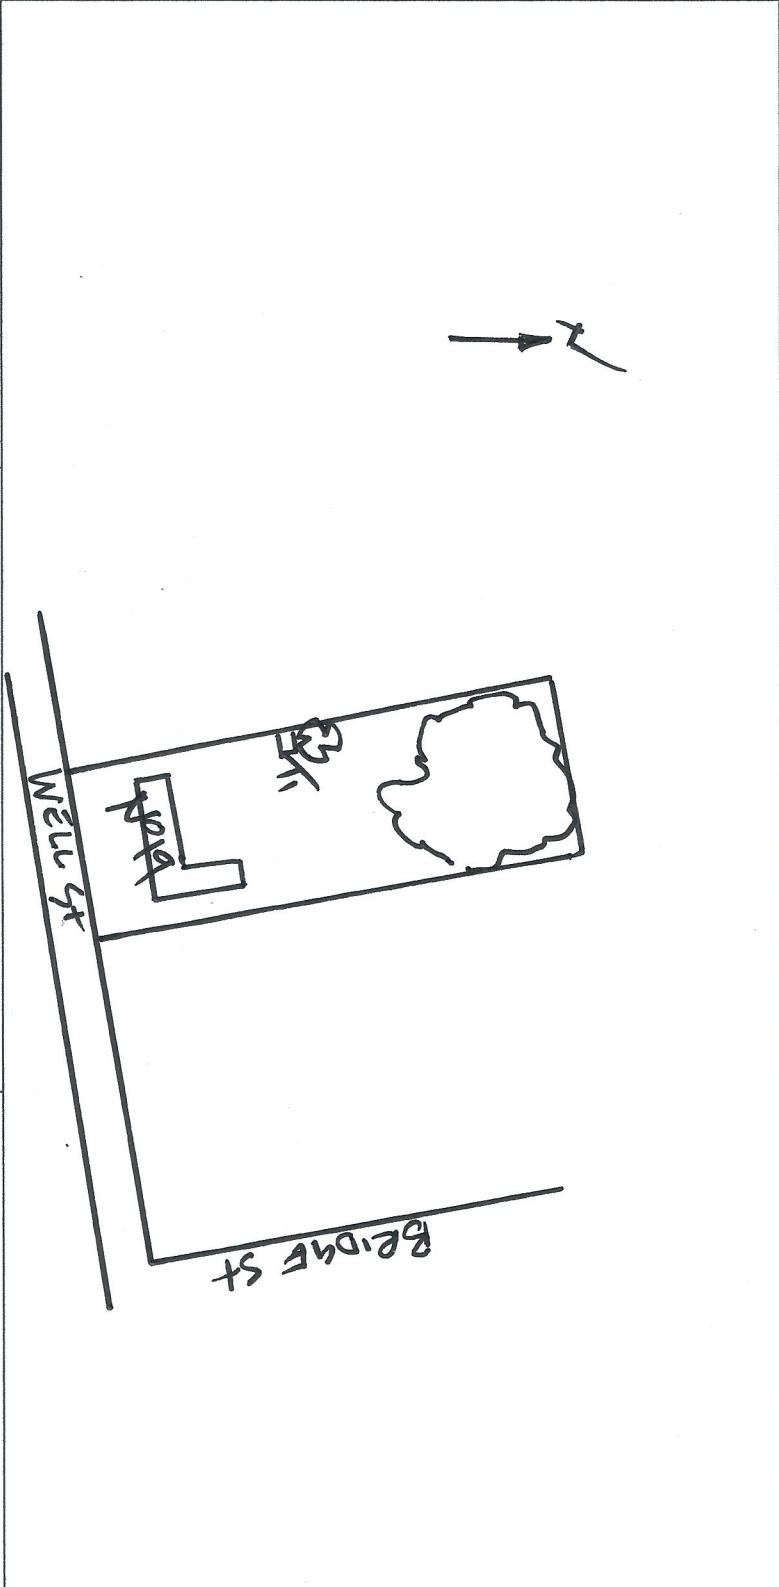

SCALE Not to scale

DRAWN BY M Ashman

DATE 20/02/2024