
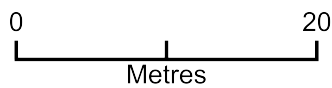


24/00064/FUL - BLOCK PLAN

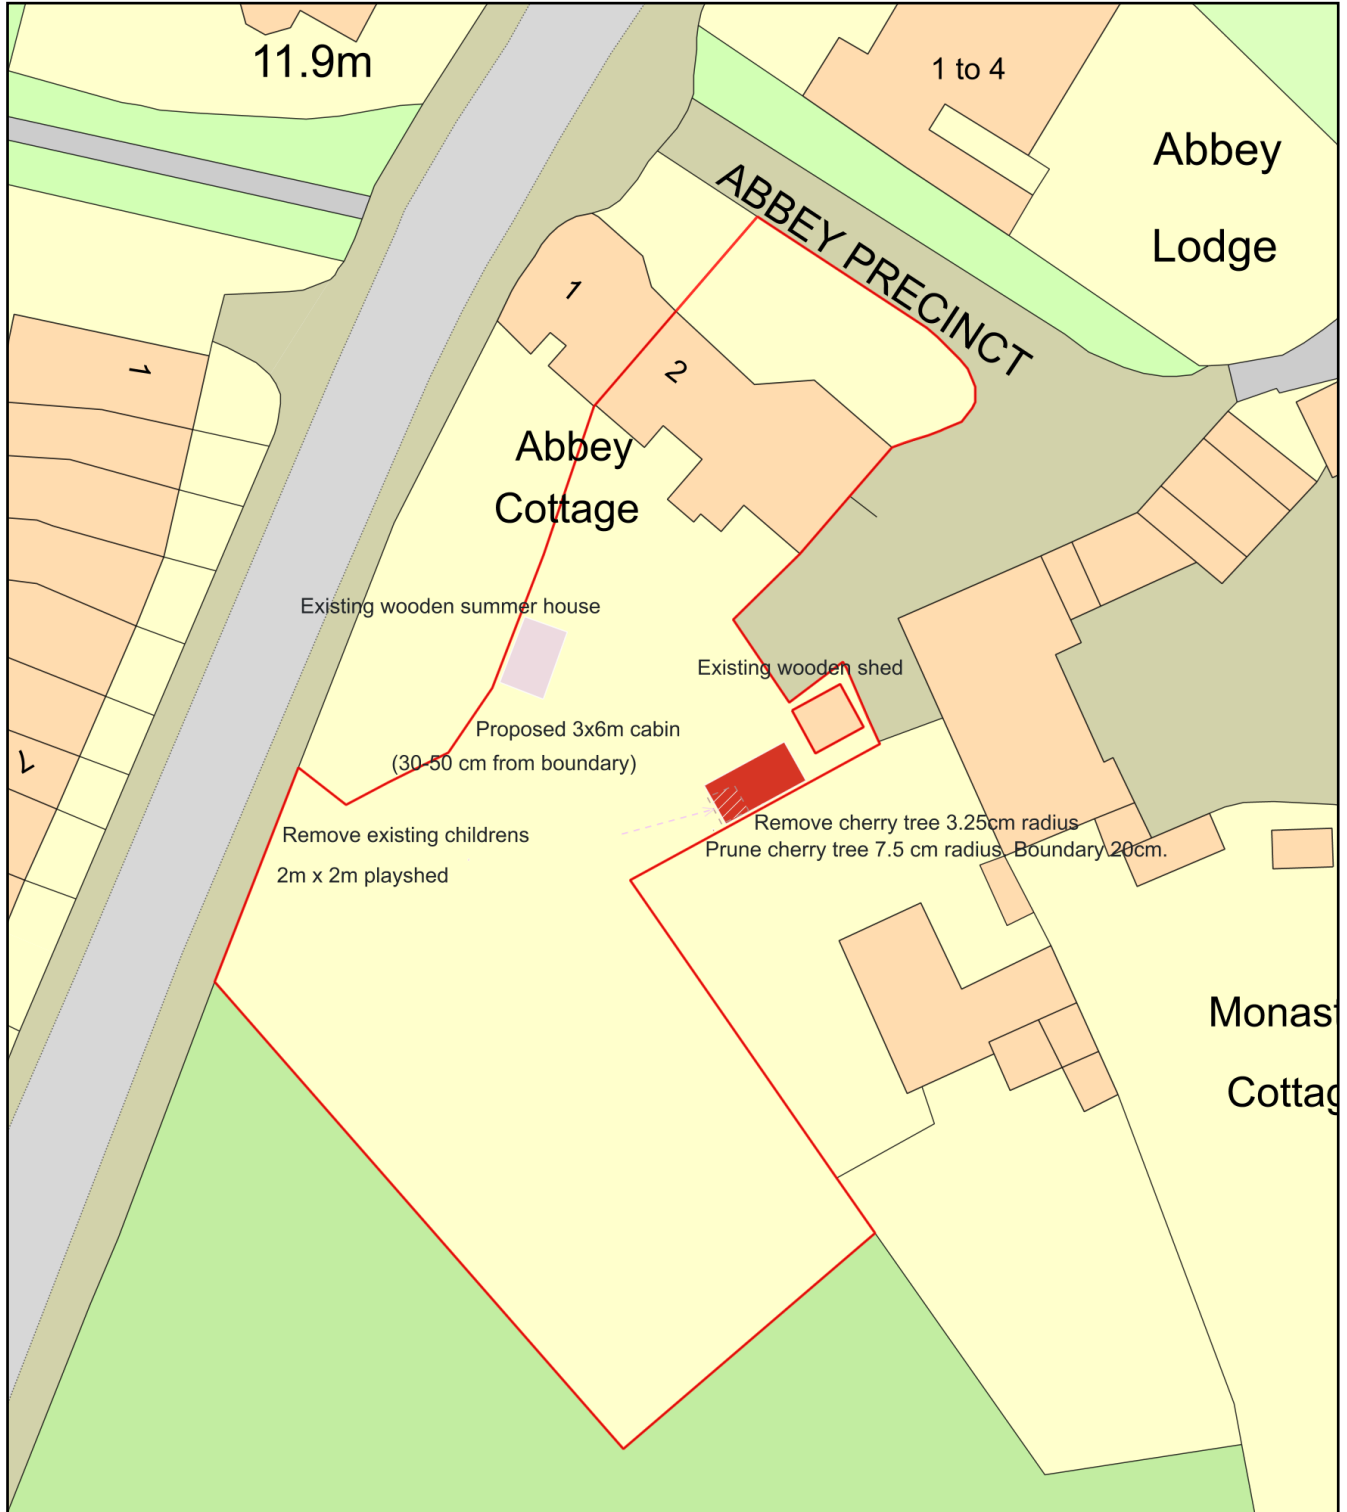

Plan Produced for: E A Mohan 2 Abbey Cottages

Date Produced: 17 Feb 2024

Plan Reference Number: TQRQM24048143325816

Scale: 1:500 @ A4