


24/00064/FUL - LOCATION

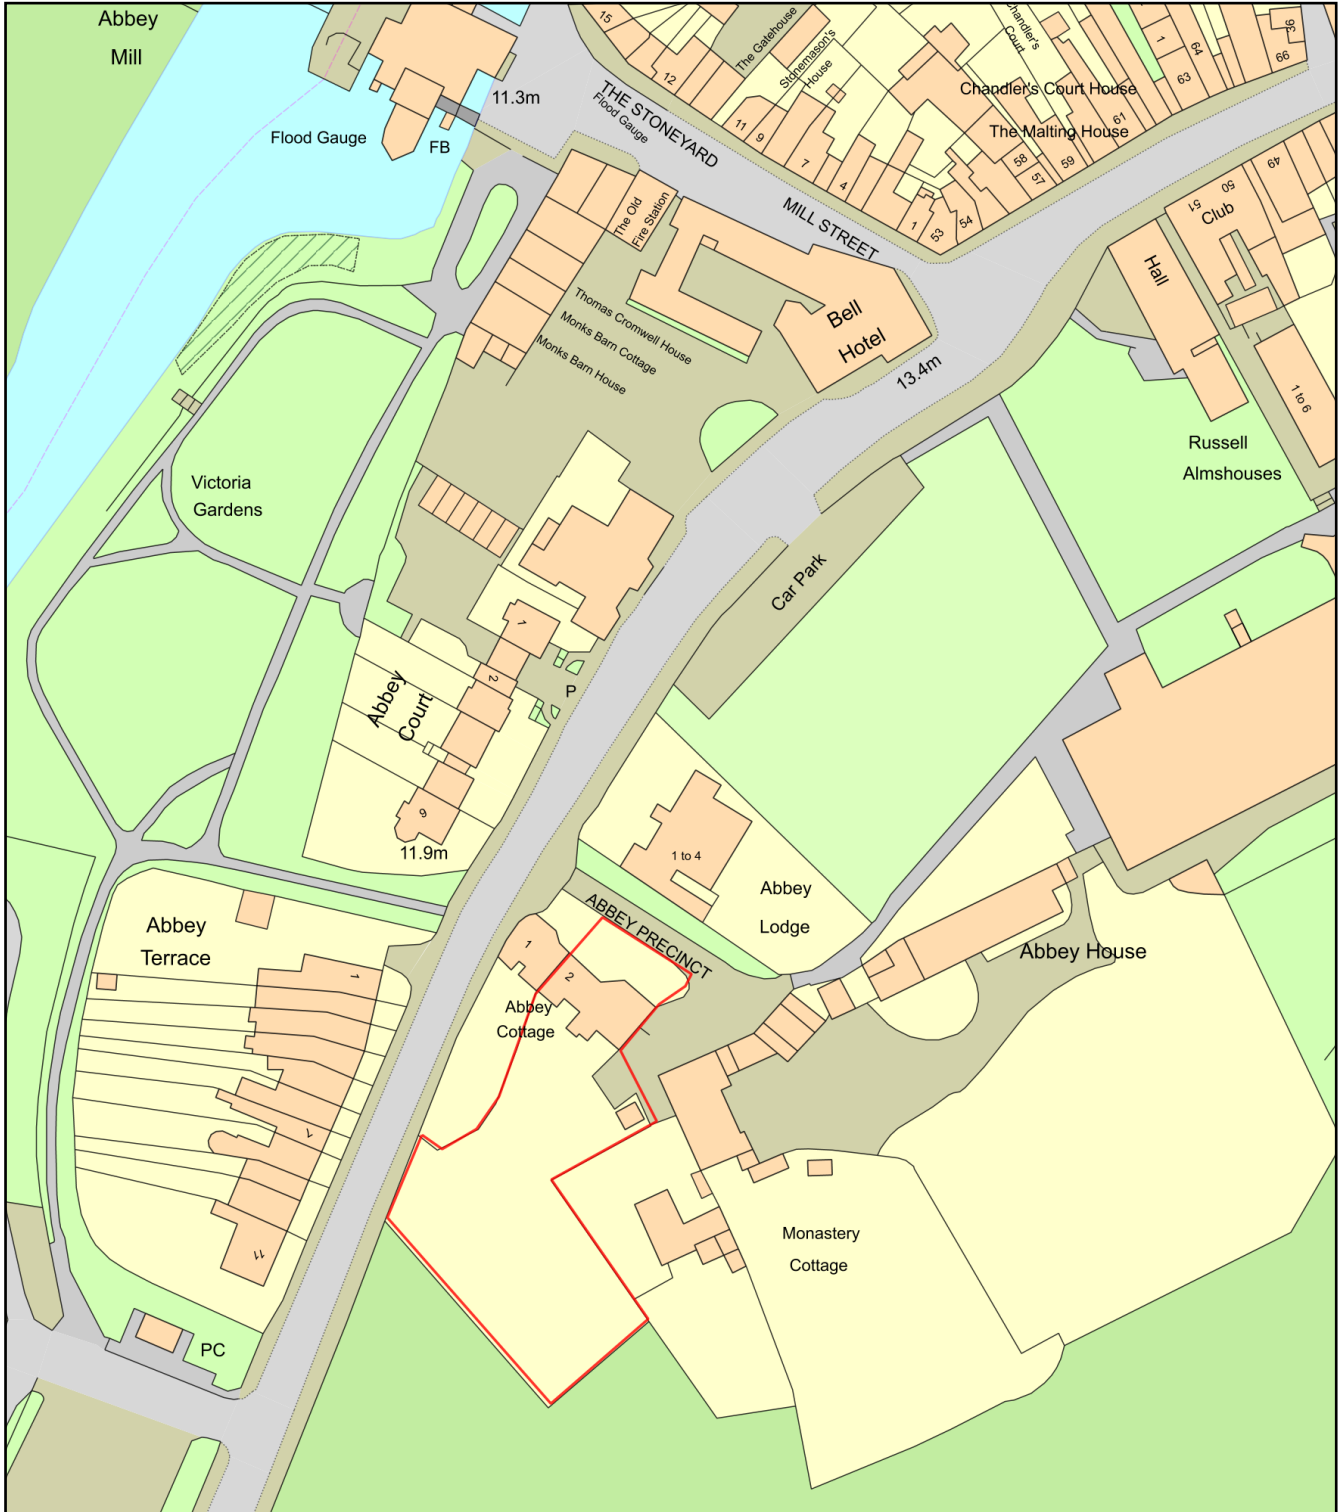

Plan Produced for: E A Mohan 2 Abbey Cottages

Date Produced: 14 Feb 2024

Plan Reference Number: TQRQM24045143823193

Scale: 1:1250 @ A4