


PROPOSED ELEVATIONS SCALE 1:50@a3,
 Harlequin Out Of School Clubs, 136 London Road, Southborough, Tunbridge Wells, TN4 0PL,
 PAGE 2 date 07.02.2024

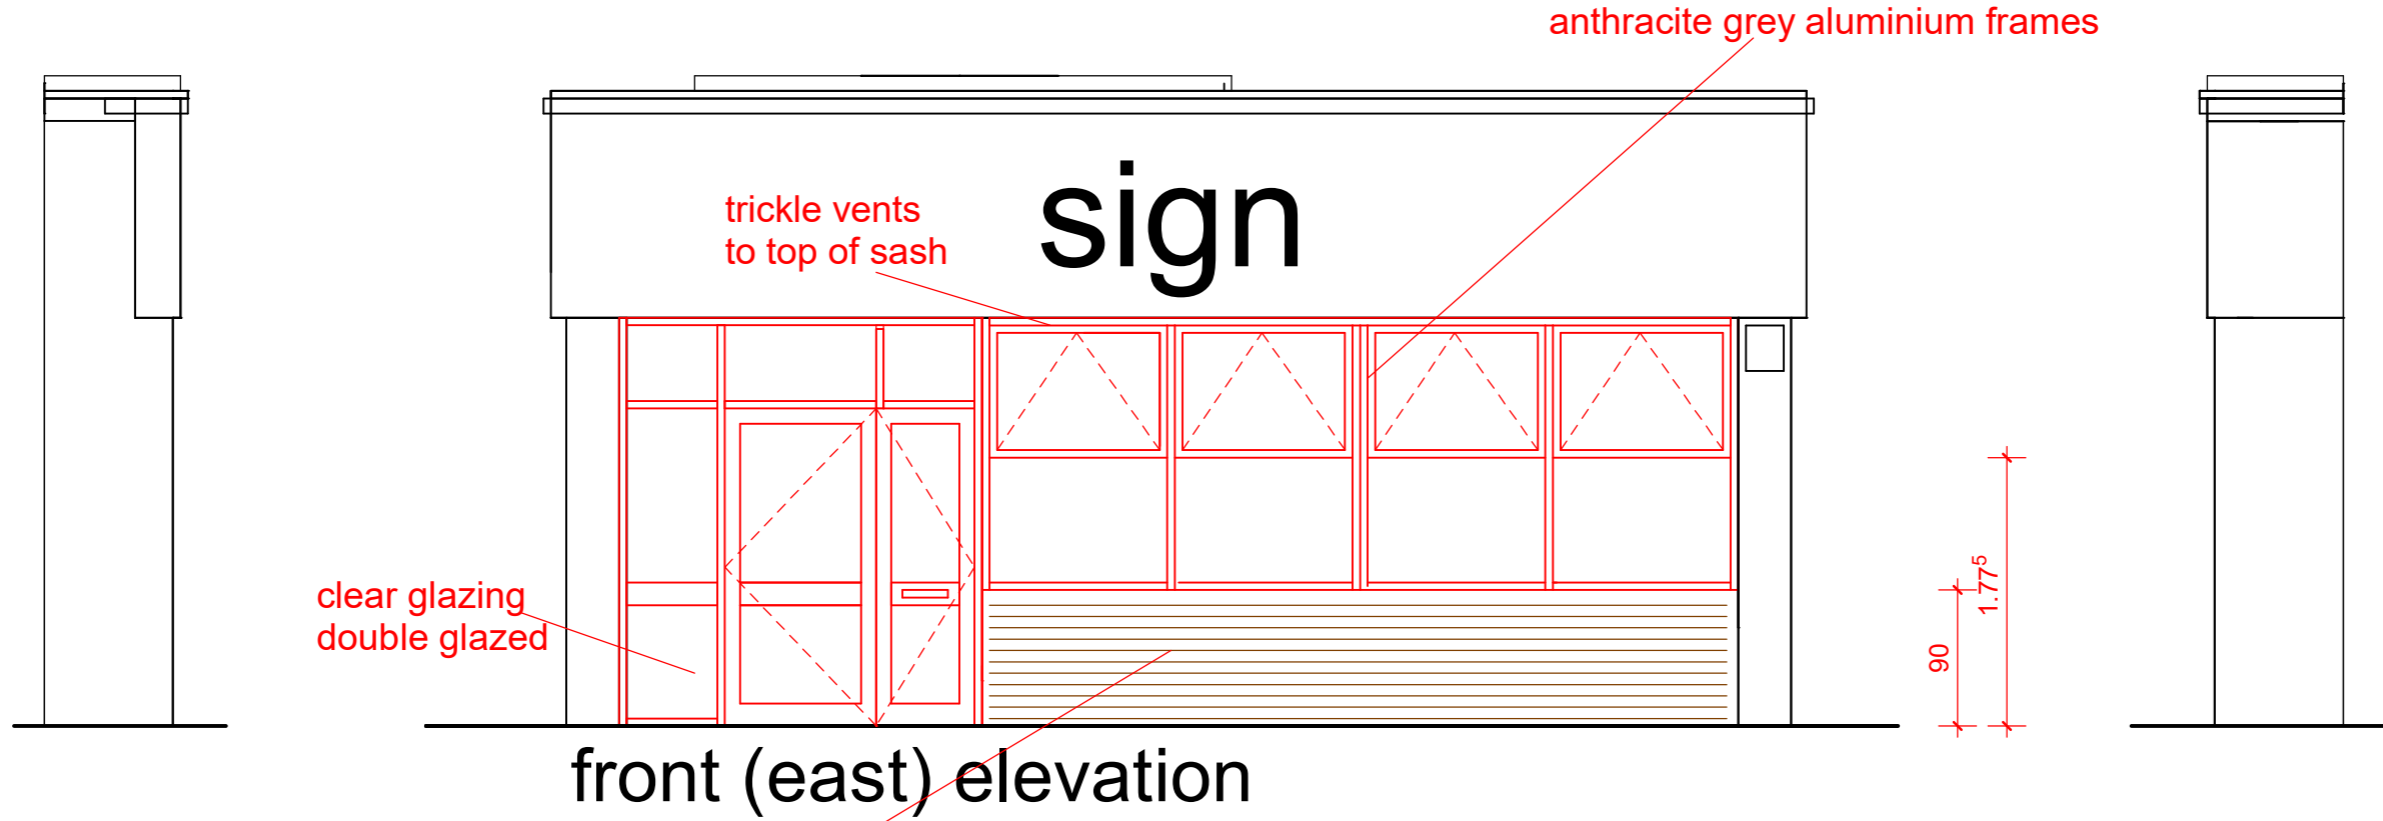

PROPOSED REPLACEMENT SHOP FRONT FRAMES & NEW BRICKWORK
 new brickwork 900mm height, replacement frames to be anthracite grey aluminium, double glazed with trickle vents to comply with building regulations, glazing clear

