


BLOCK PLAN 1:200

EXTENSION 

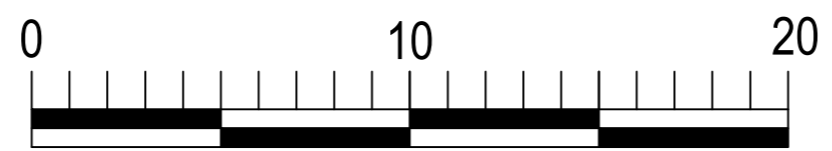

<p><b>MARTIN BALLARD</b>          ARCHITECTURAL DRAWING          Tel ; 01923 400418</p> <p>Mob : 07985 178 443</p> <p>E.mail          Martinballard2001@yahoo.co.uk</p>
<p>CLIENT          Inspire Development Group Ltd</p>
<p>SITE          47 Francis Road          Watford WD18 0QE</p>
<p>Project          Loft Conversion/Rear Extension</p>
<p>DATE : November 2024</p>
<p>Drawing No 199</p>
<p>SCALE 1:200</p>
<p>REV :</p>