

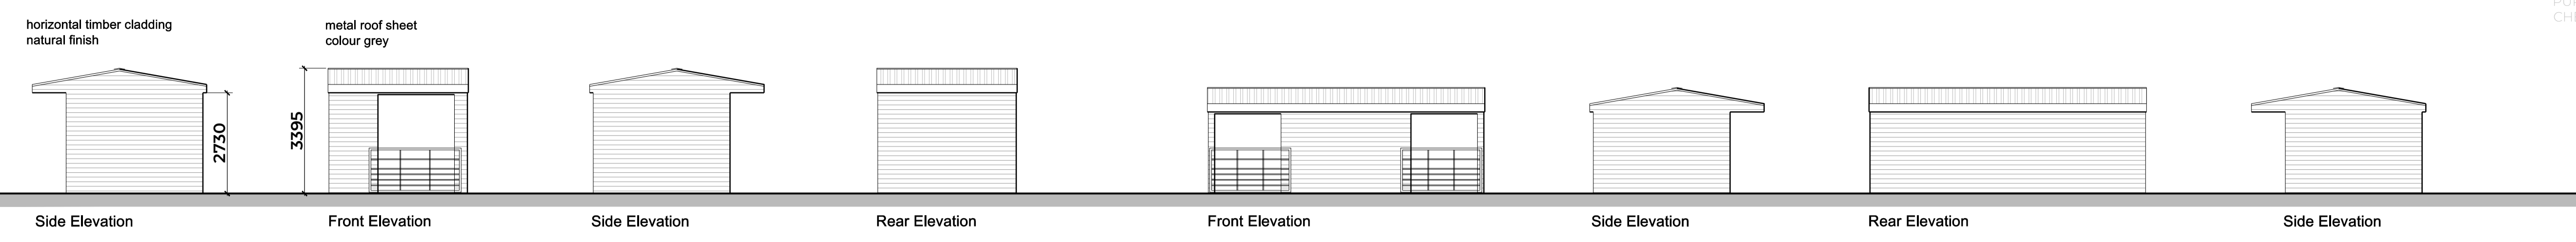
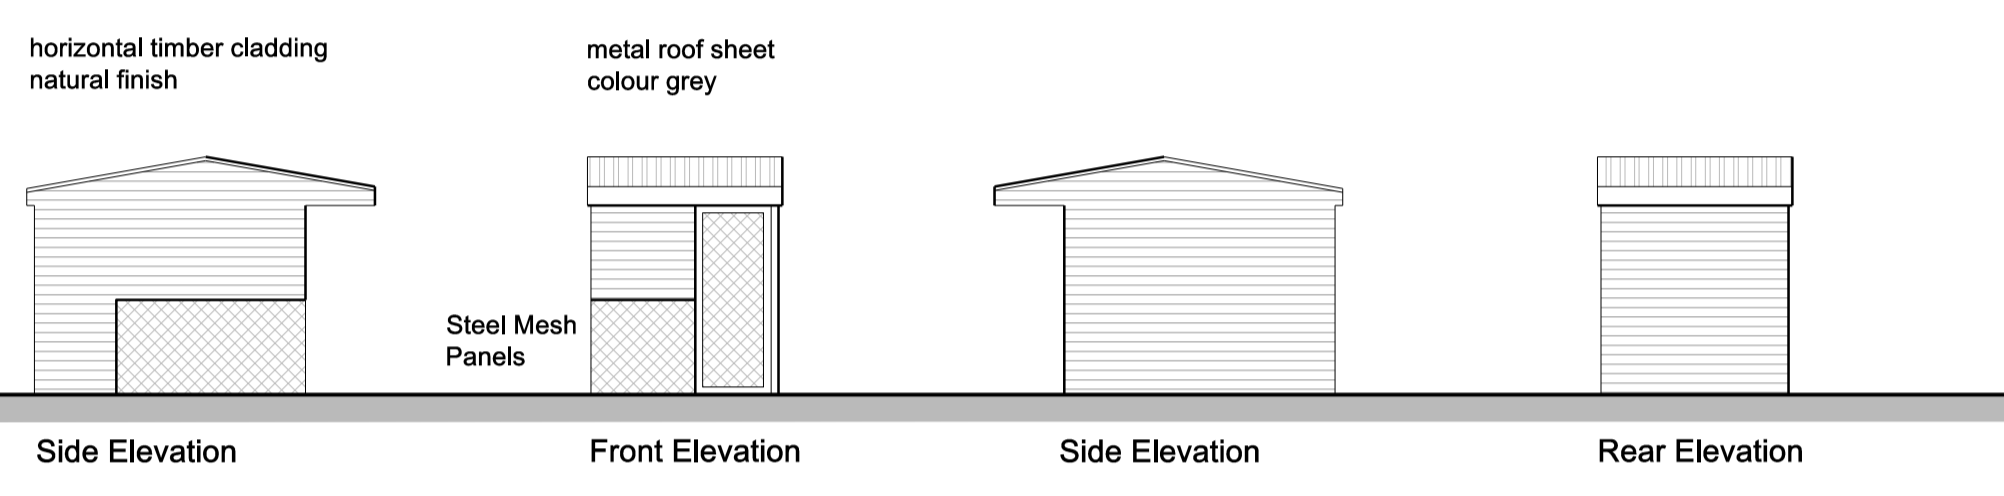


NOTES:
 © THIS DRAWING IS COPYRIGHT AND REMAINS THE PROPERTY OF RPS DESIGN GROUP LTD. DO NOT SCALE THIS DRAWING OTHER THAN FOR THE PURPOSE OF PLANNING - ALL DIMENSIONS TO BE CHECKED ON SITE


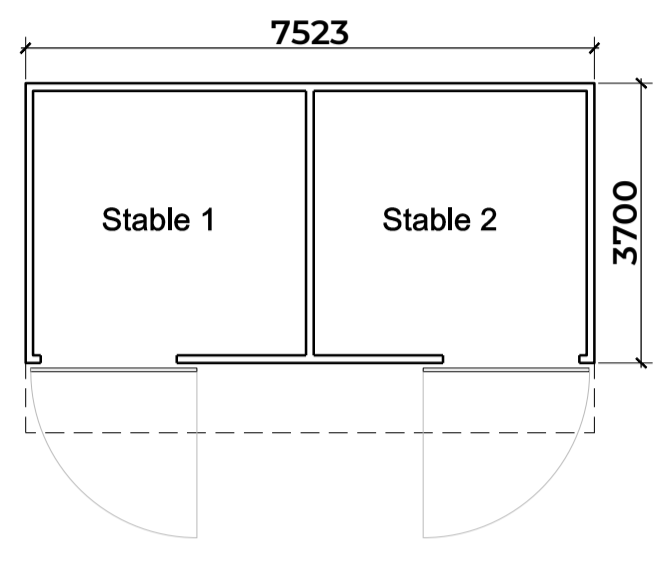


Field Shelter FS1



Field Shelter FS2

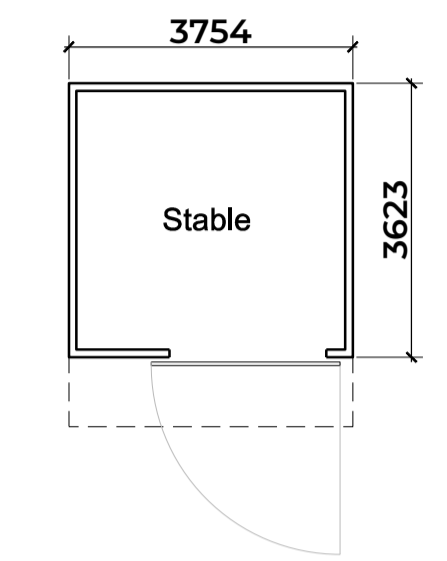

Kennel K1

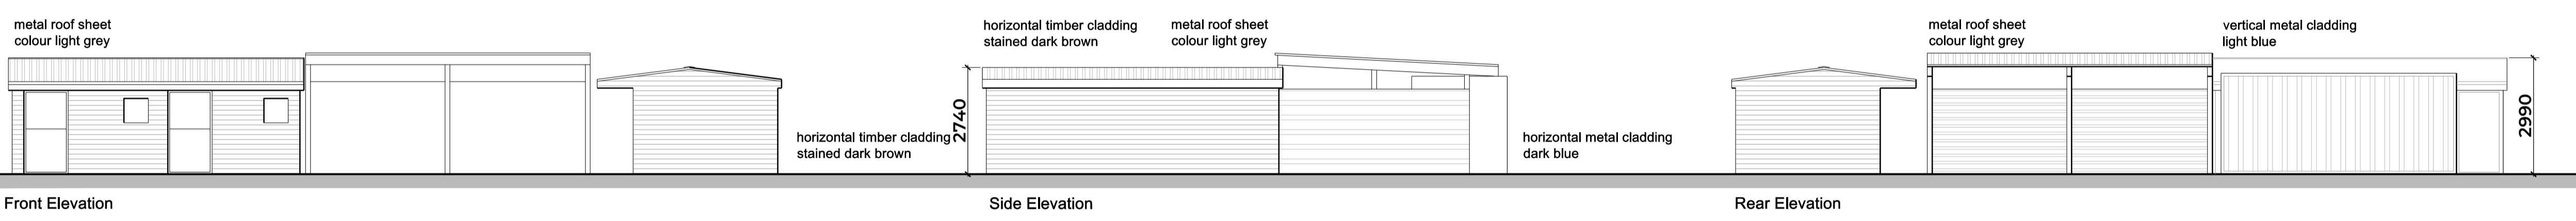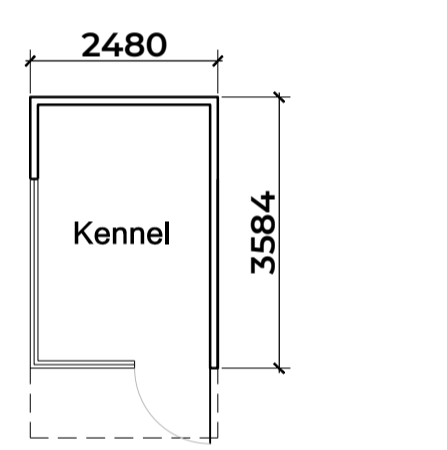

Block B3

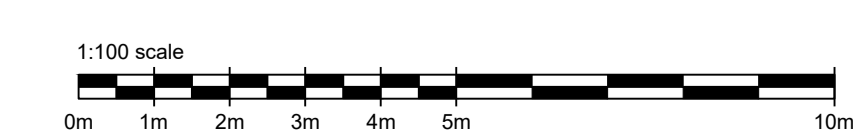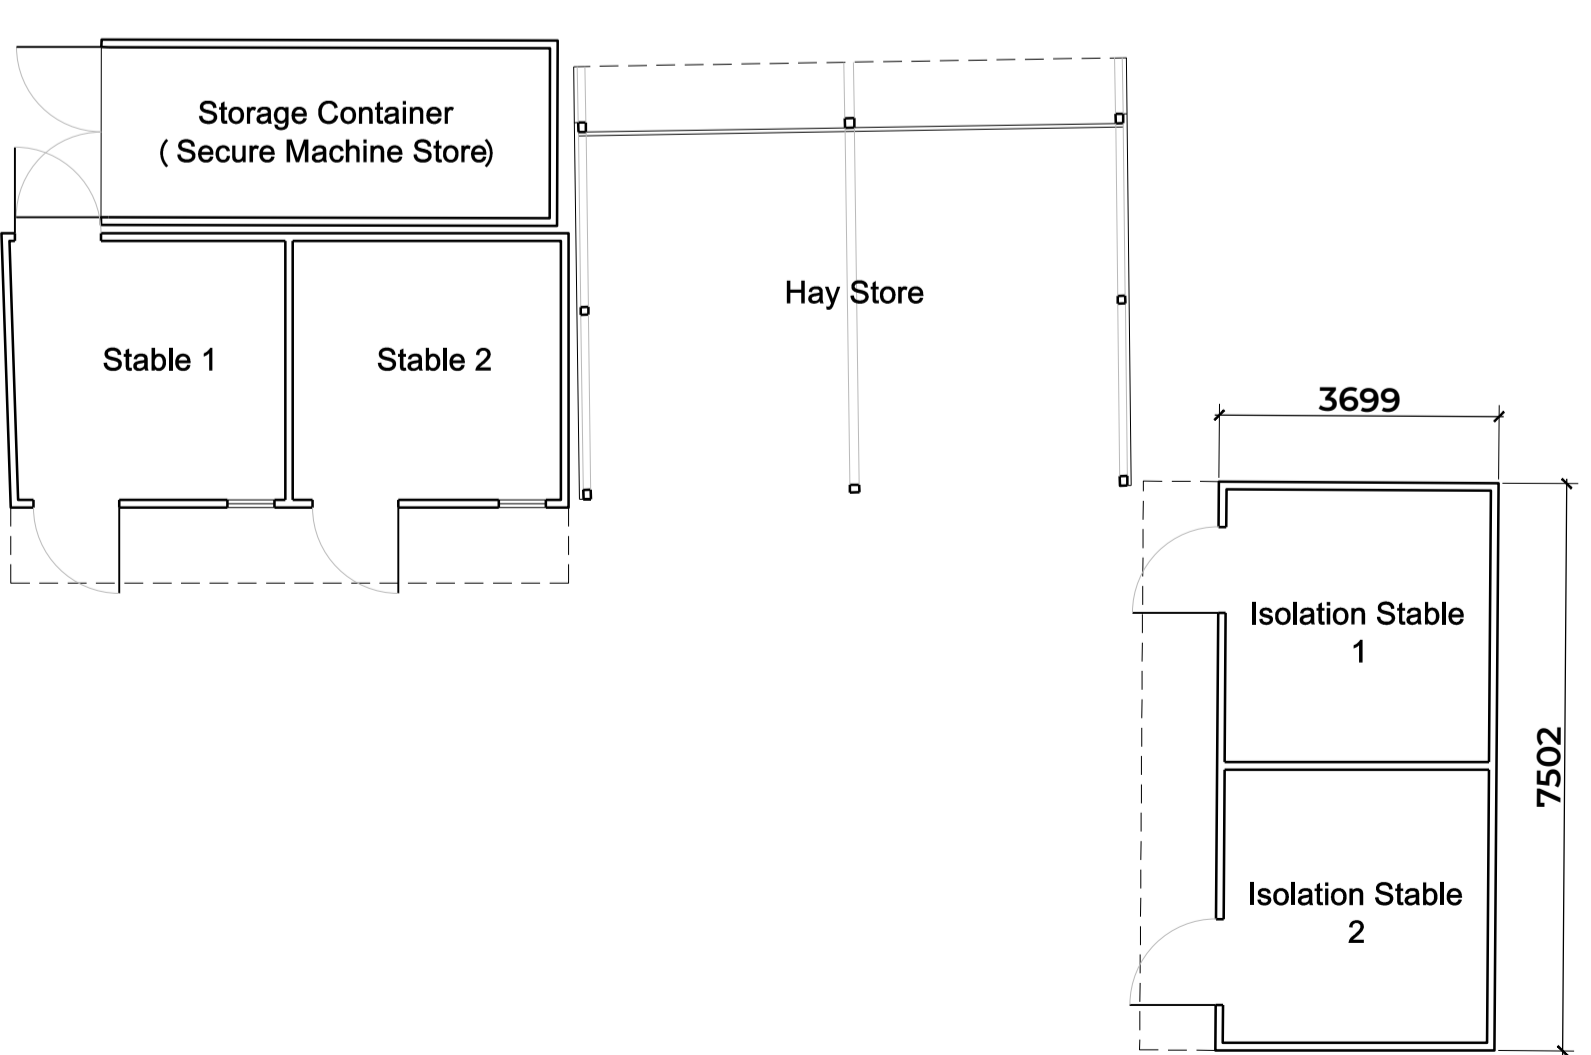

REVISION	NOTES
A	Dims Added



Project No: 22.32
Client: Pam Jones
Site Address:
 Green's Lane Farm Equestrian
 Green's Lane, Lydiate, L31 4HZ
Drawing Title:
 Existing Buildings to be Removed
 Sheet 1
Date: Sept 23 **Scale:** 1:100@A1
Drawn by: **Checked by:**
 RWM

Drawing No:
L105
 STATUS:
 PLANNING