

NOTES:


© THIS DRAWING IS COPYRIGHT AND REMAINS THE PROPERTY OF RPS DESIGN GROUP LTD. DO NOT SCALE THIS DRAWING OTHER THAN FOR THE PURPOSE OF PLANNING - ALL DIMENSIONS TO BE CHECKED ON SITE



XX	XX
REVISION	NOTES



0845 5442005
 rpsdesigngroup.co.uk
 Project No: 22.32
 Client: Pam Jones
 Site Address:
 Green's Lane Farm Equestrian
 Green's Lane, Lydiate, L31 4HZ
 Drawing Title:
 Site Location Plan
 Date: Sept 23 Scale: 1:1250@A3
 Drawn by: Checked by:
 RWM

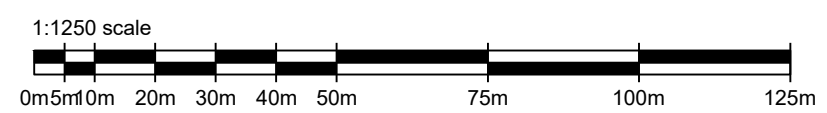

Drawing No: **L100**
 Status: **PLANNING**