

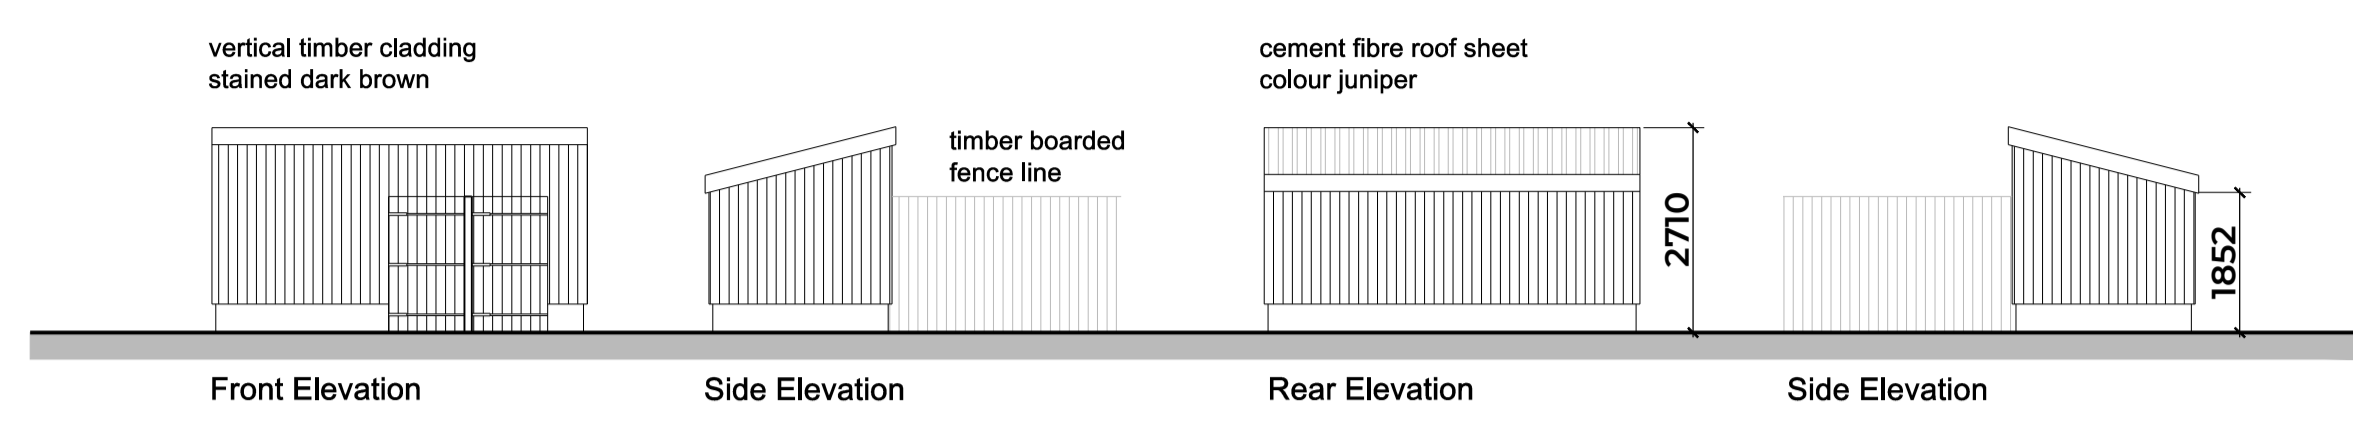




NOTES:
 © THIS DRAWING IS COPYRIGHT AND REMAINS THE PROPERTY OF RPS DESIGN GROUP LTD. DO NOT SCALE THIS DRAWING OTHER THAN FOR THE PURPOSE OF PLANNING - ALL DIMENSIONS TO BE CHECKED ON SITE

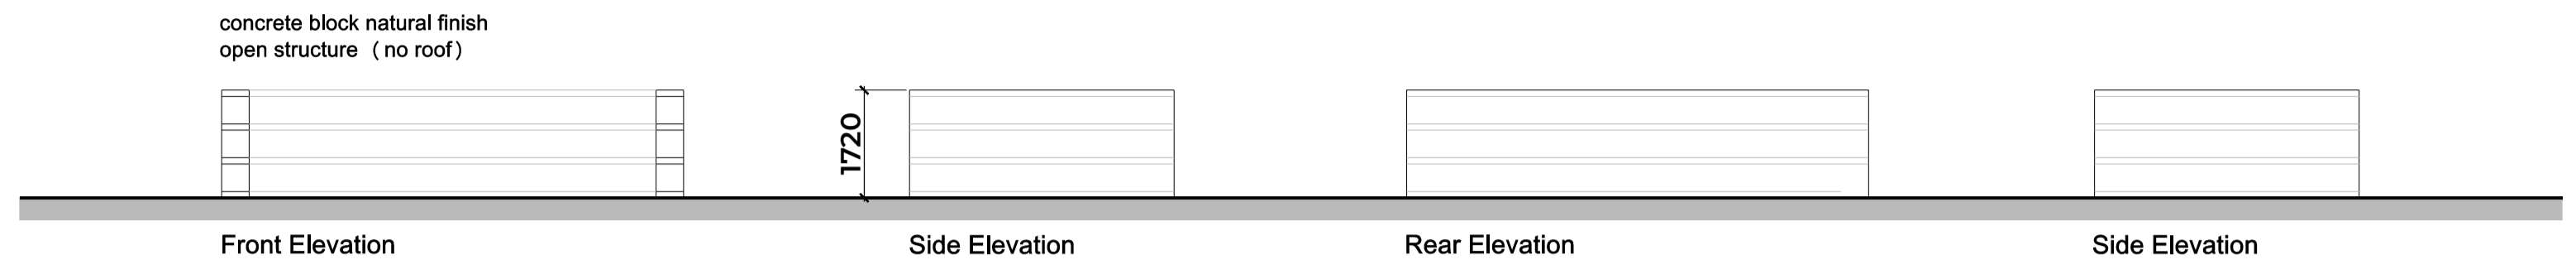


Feed Store F1

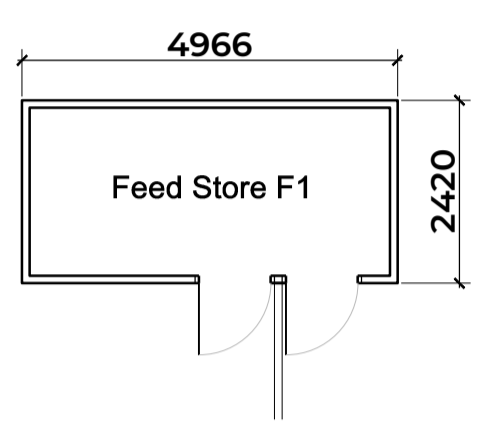

Midden M1

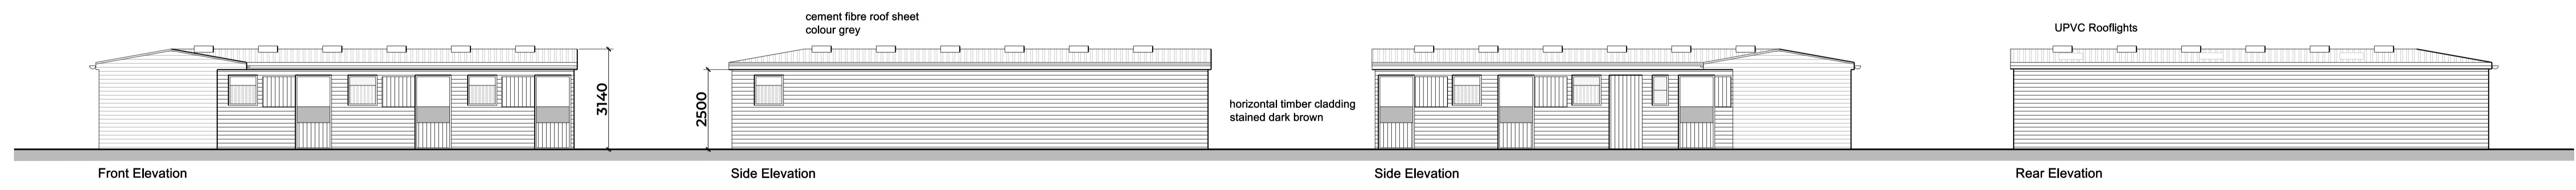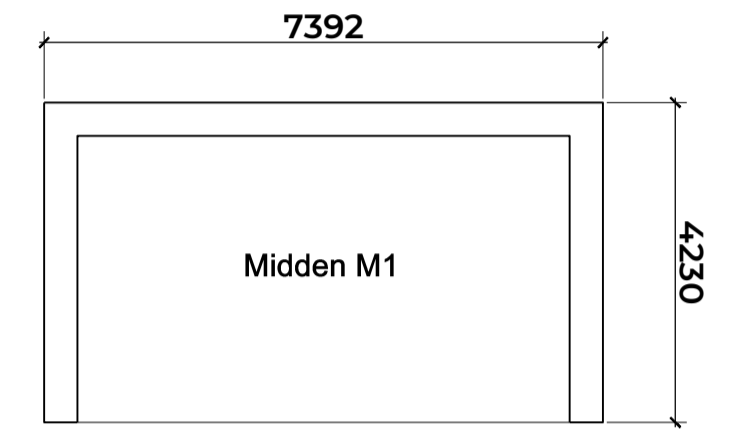


Stable Block S1

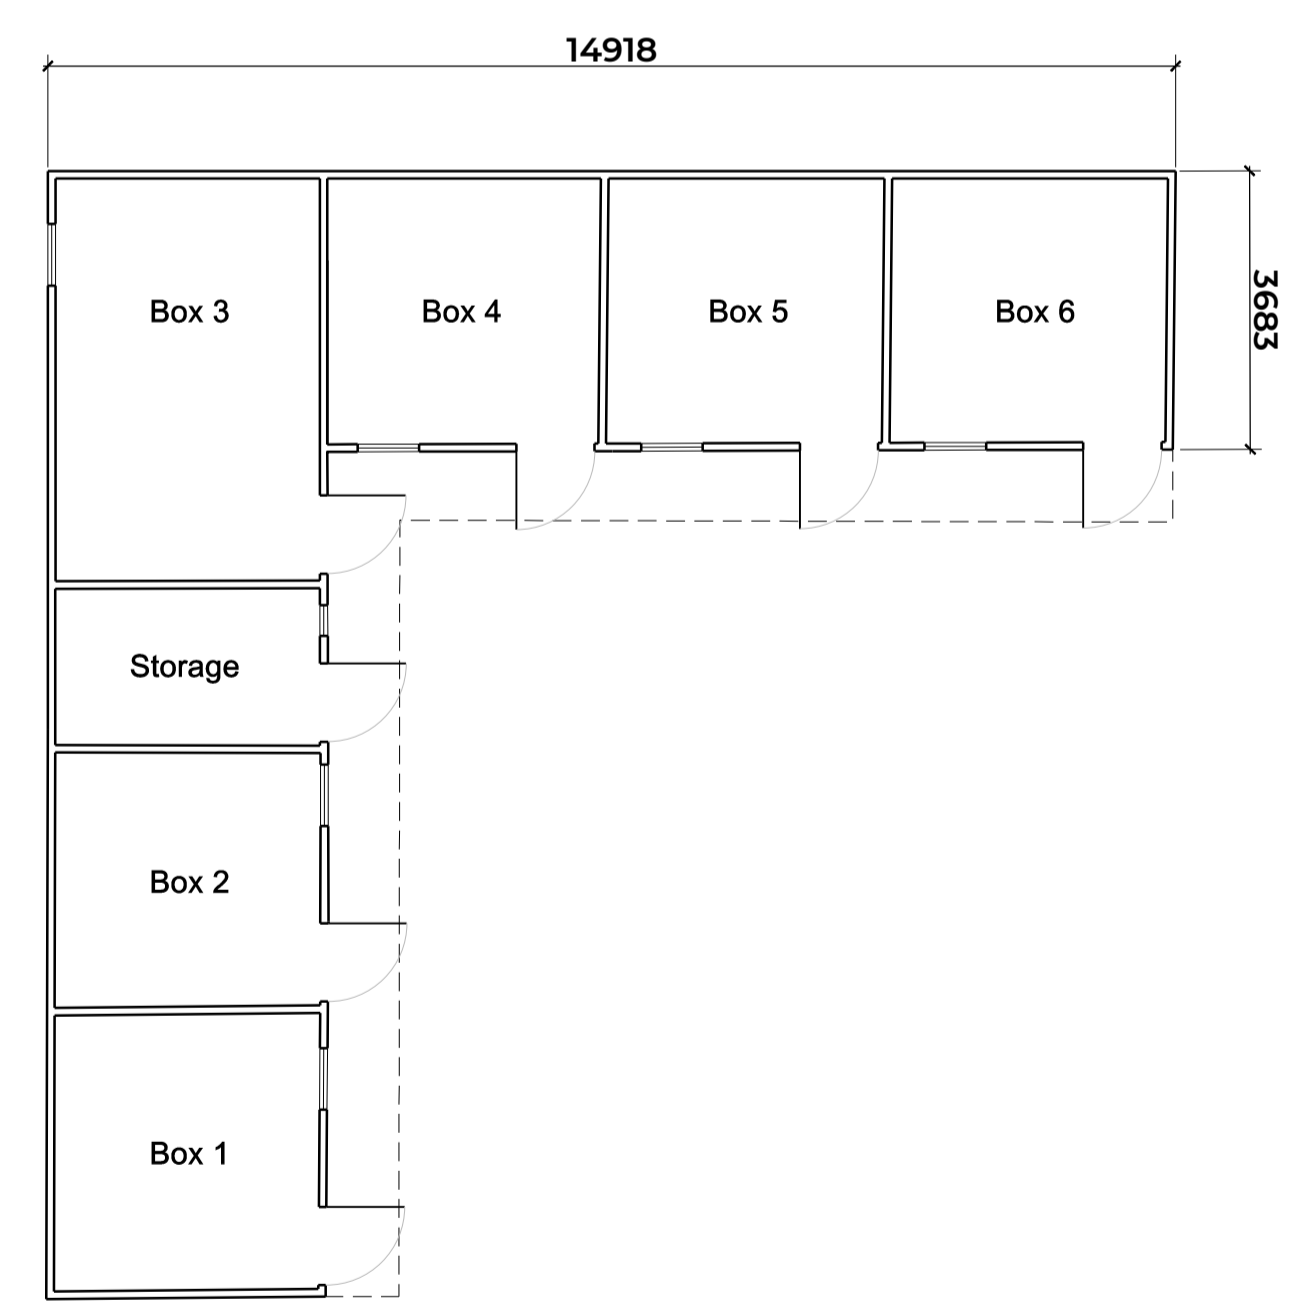

REVISION	NOTES
A	Dims Added



0845 5442005
 rpsdesigngroup.co.uk
 Project No: 22.32
 Client: Pam Jones
 Site Address:
 Green's Lane Farm Equestrian
 Green's Lane, Lydiate, L31 4HZ
 Drawing Title:
 Existing Buildings to be Retained
 Sheet 1
 Date: Sept 23 Scale: 1:100@A1
 Drawn by: RWM Checked by:

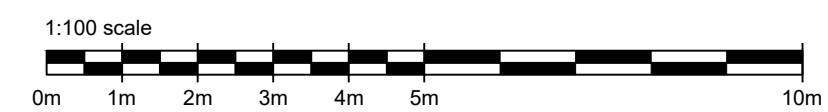

Drawing No: L103
 STATUS: PLANNING