






© Copyright of CDesign. All rights reserved. Do Not scale this drawing. ALL dimensions are in millimetres unless stated otherwise. ALL dimensions must be checked on site prior to construction and any discrepancies reported to the architect. Work is subject to change following detailed design.

RevNo	Revision note	Date	Signature	Checked
00	ISSUED FOR COMMENT	17.02.2024	CM	CM

STATUS
PLANNING


KEY

-  New Wall
-  Indicative Steel Arrangement
-  Roof Line
-  Proposed Demolition

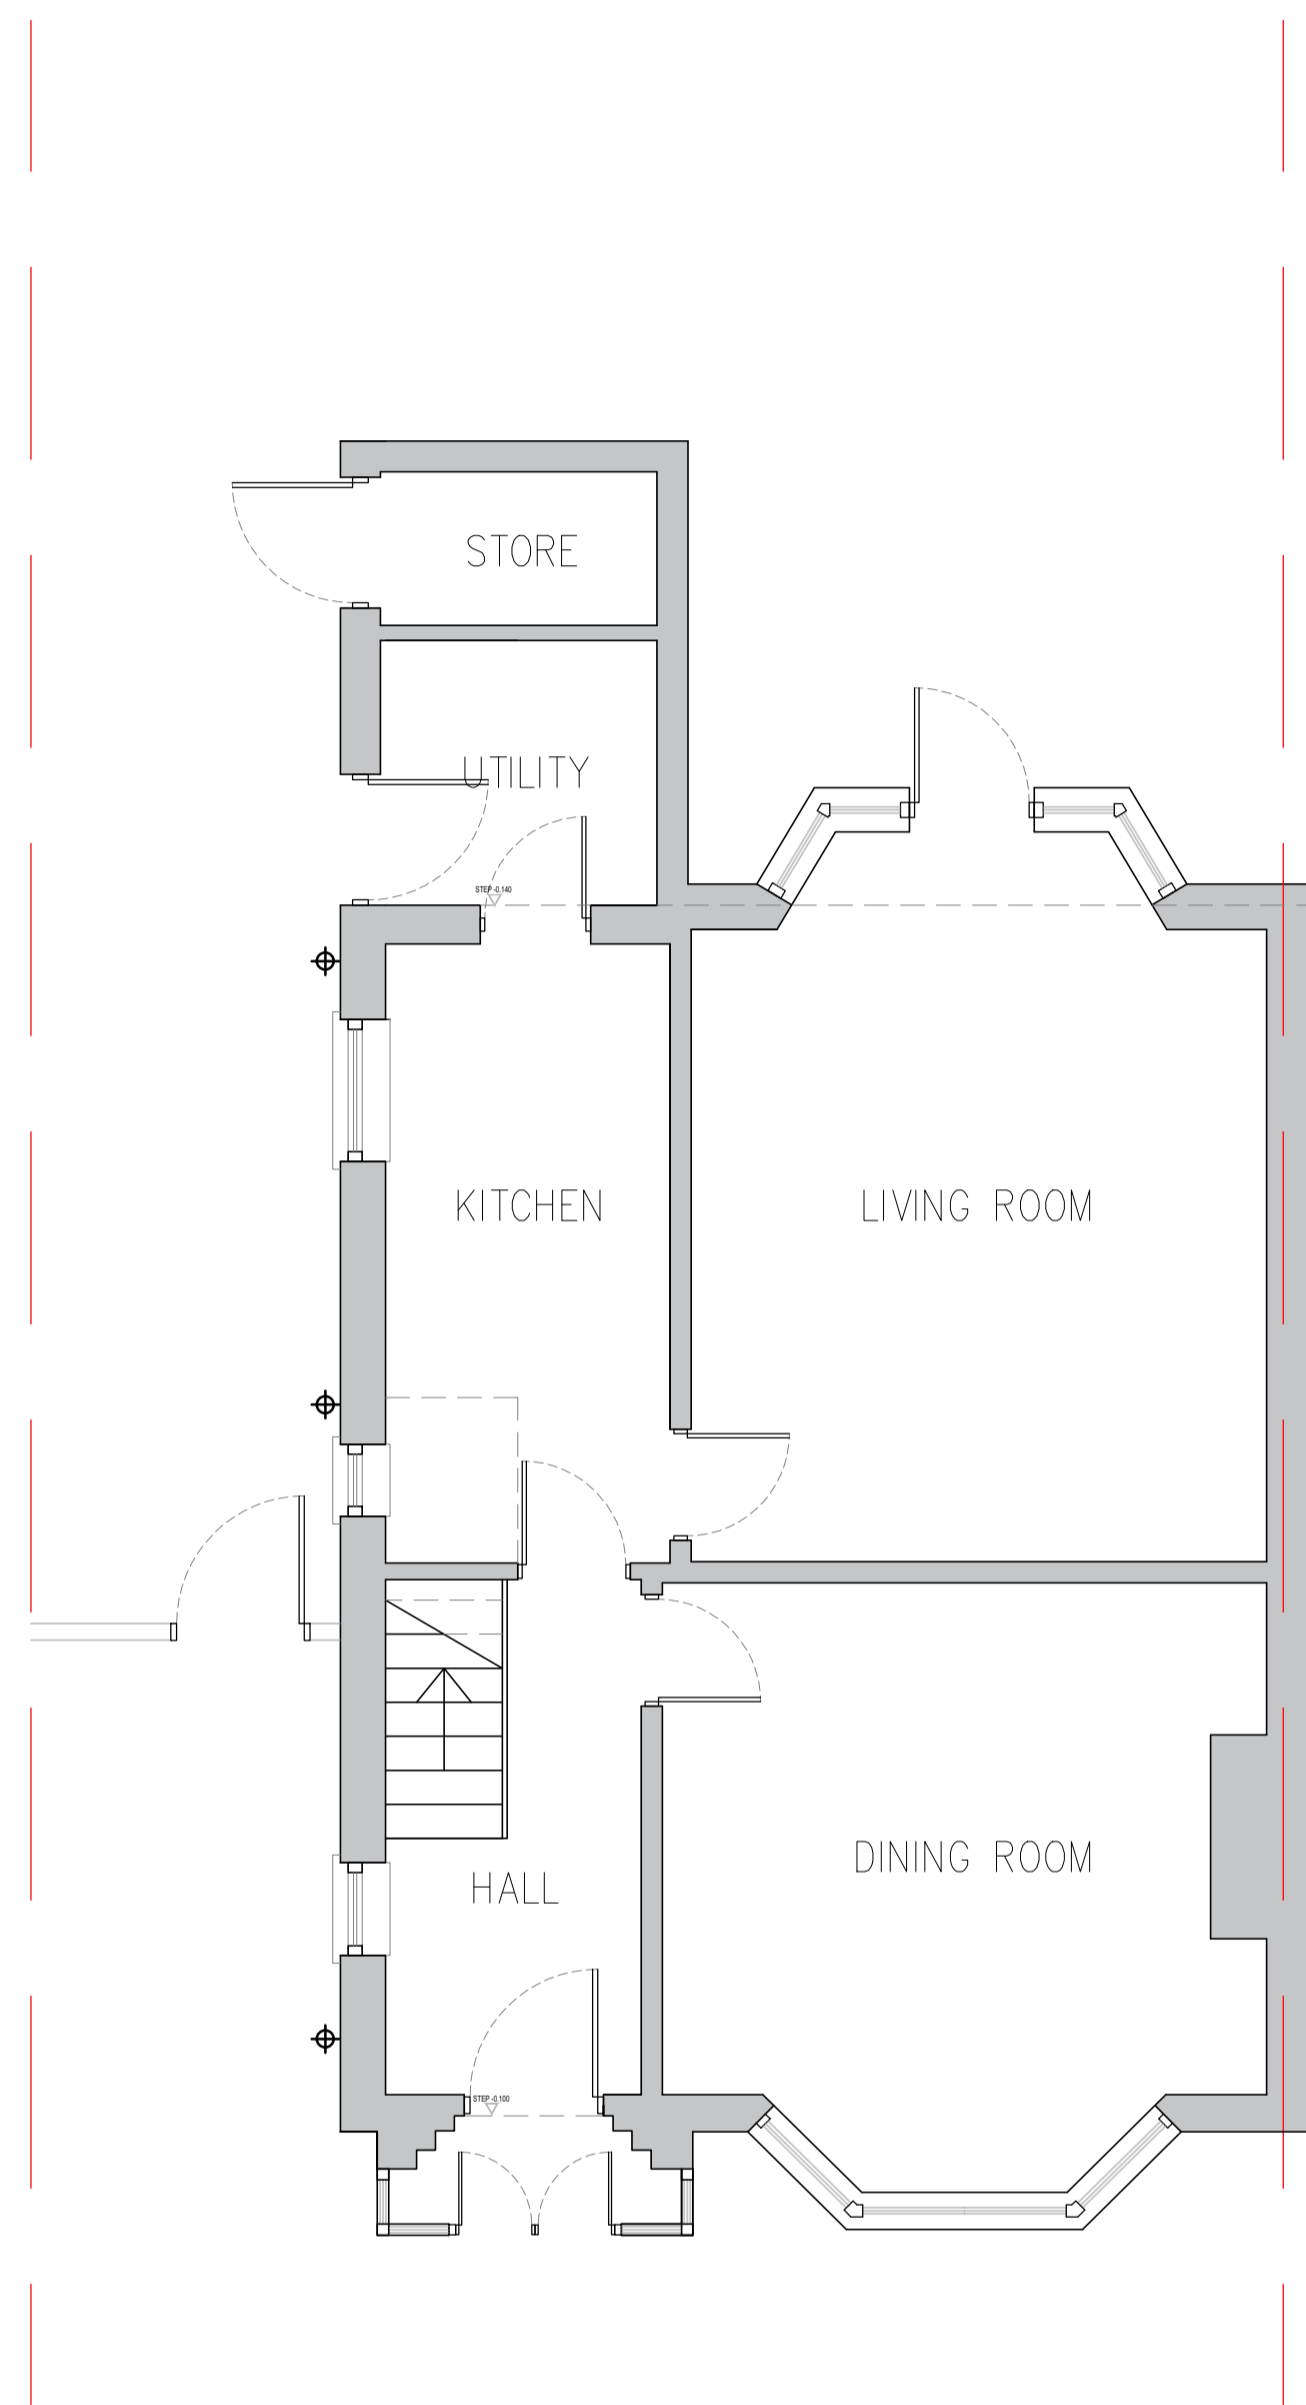



Existing Ground Floor

Scale 1:50 @ A1

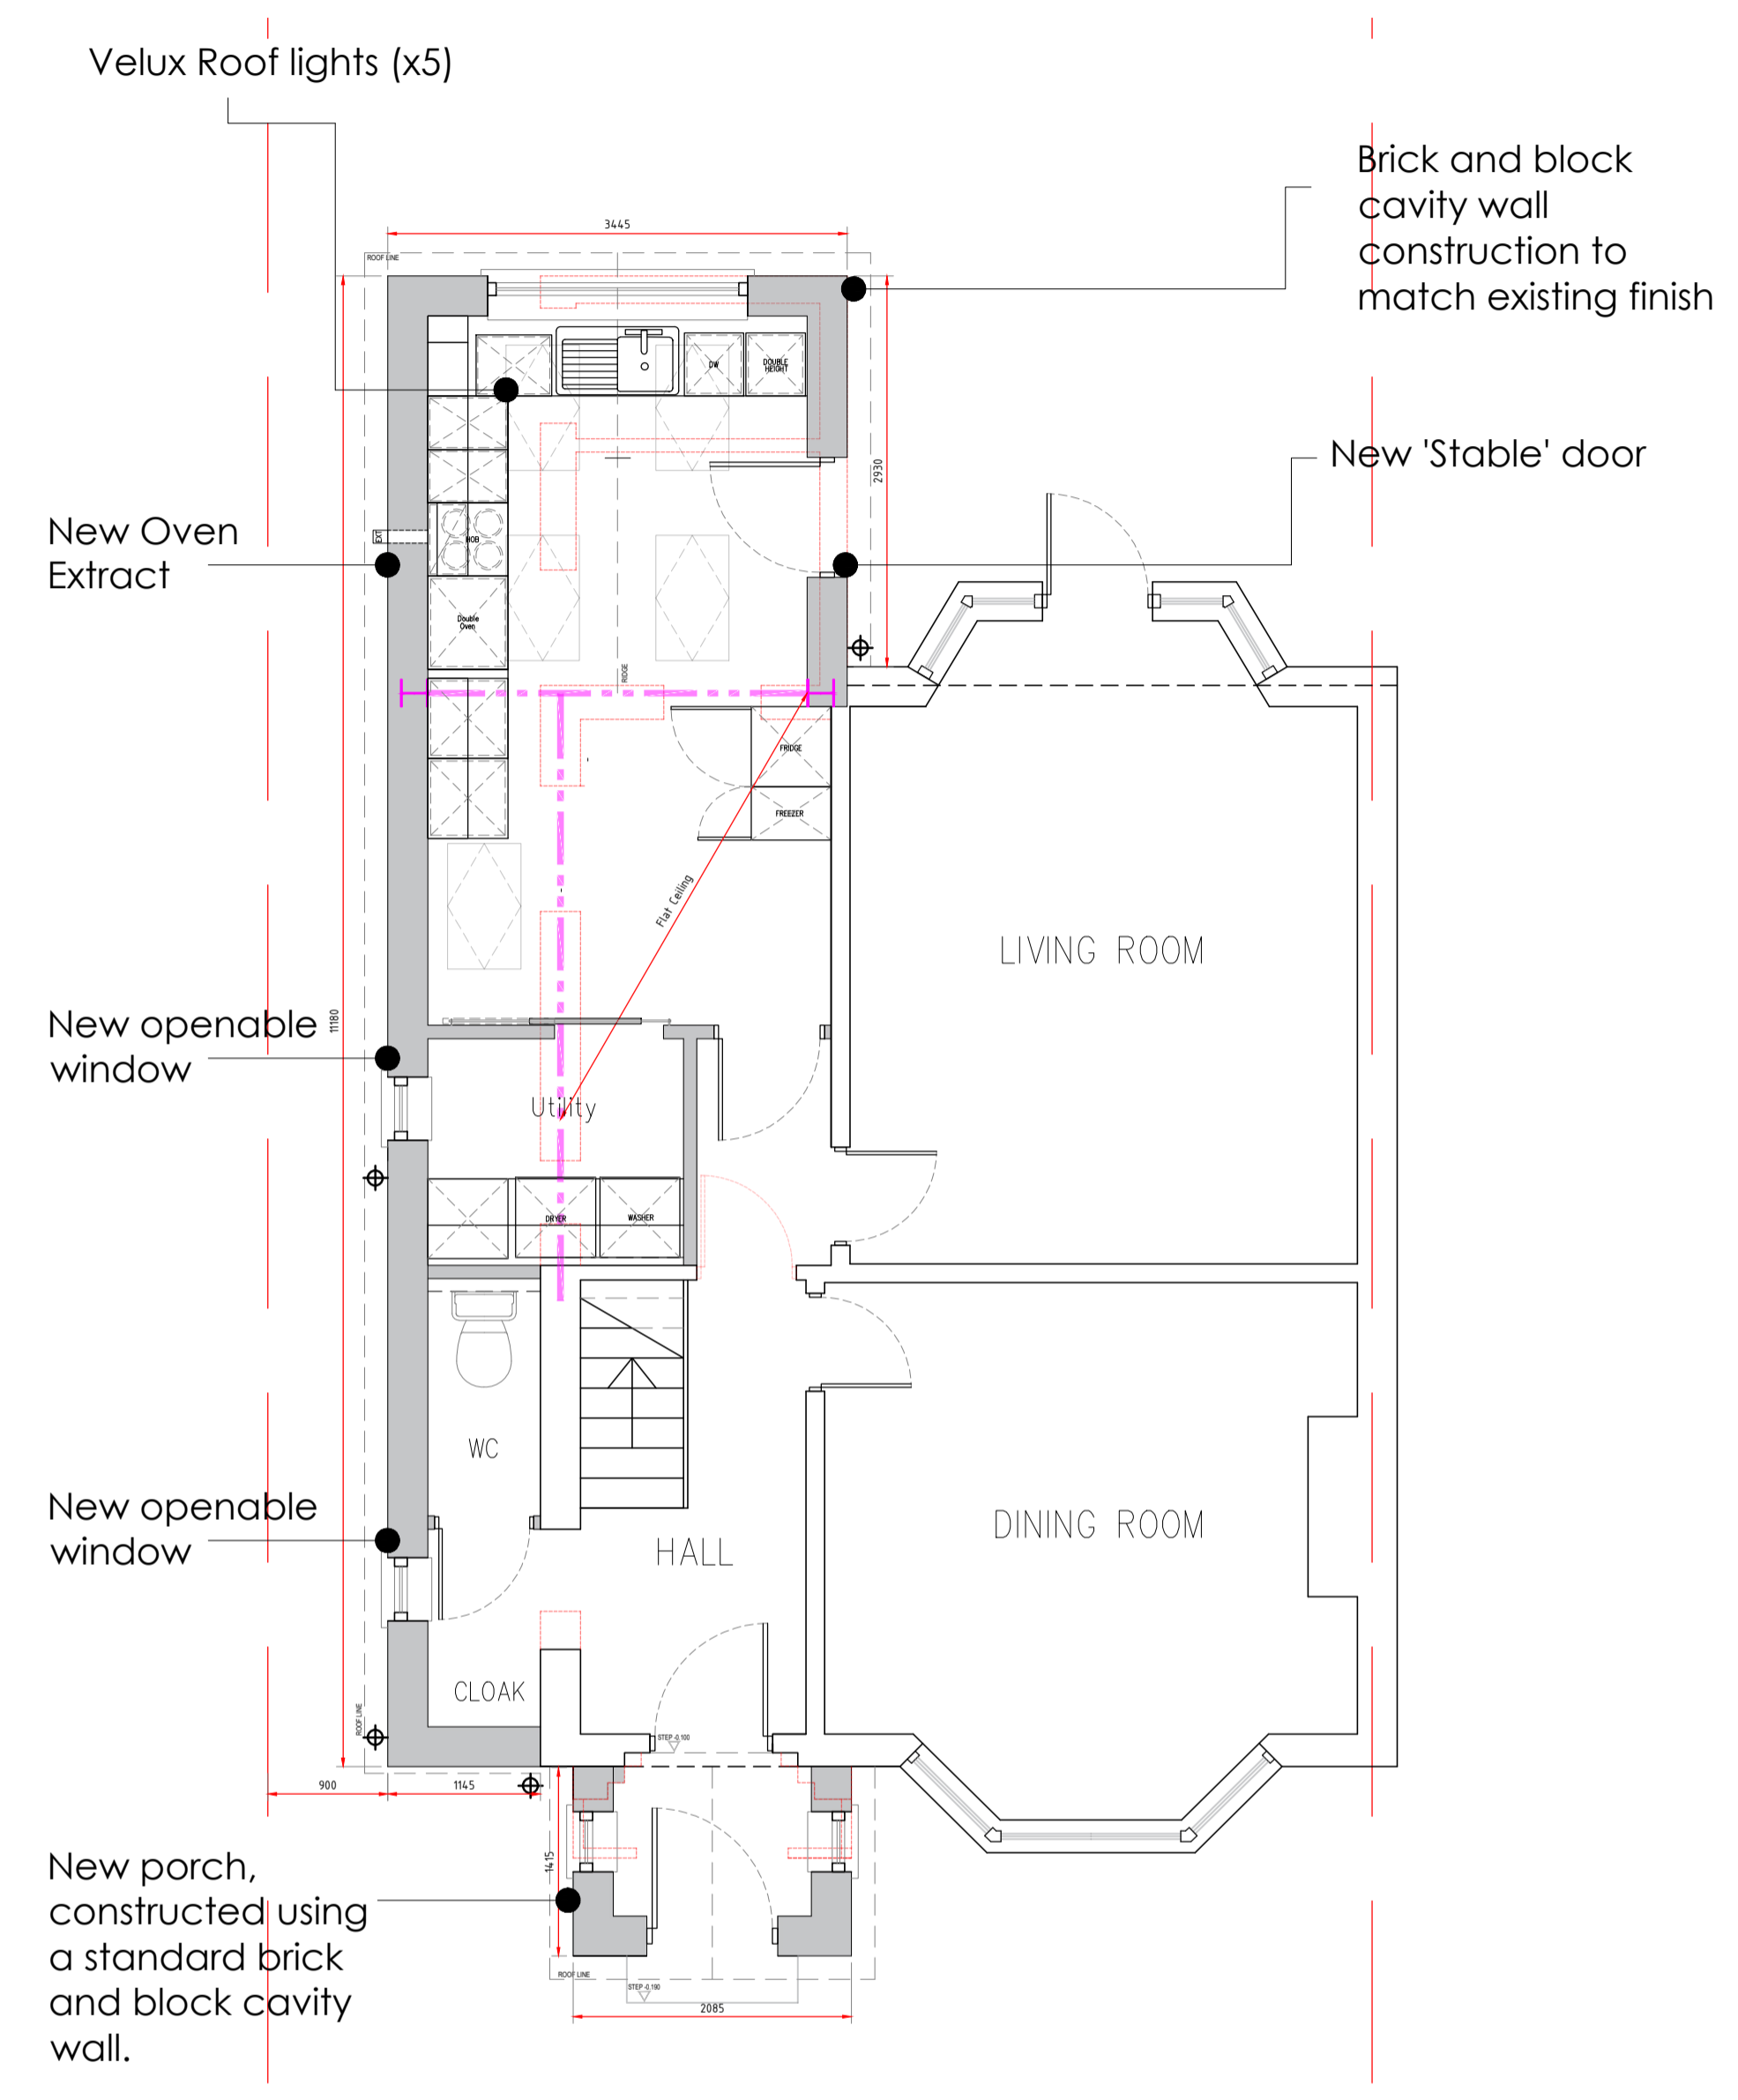

Proposed Ground Floor

Scale 1:50 @ A1

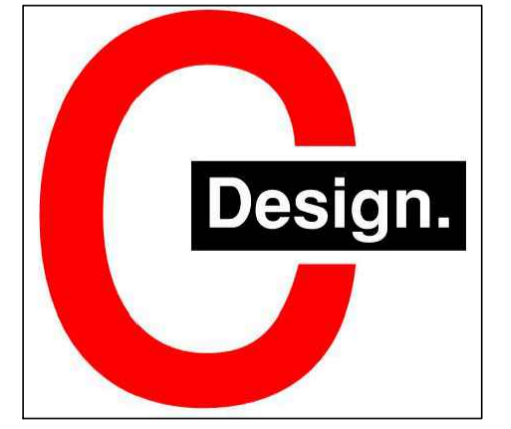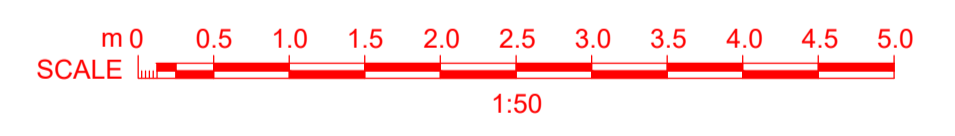

PROJECT: REAR EXTENSION & INTERNAL REMODEL
 CLIENT: ADRIAN MOORE
 Drawing Title: EXISTING & PROPOSED GROUND FLOOR
 Property Address: 16 Leybourne Avenue, Ainsdale PR8 3EL

Drawing No. P101
 Date: FEB 2024
 Scale: 1:50@ A1
 Revision: 00
 Issue: FOR PLANNING