


Existing Shed

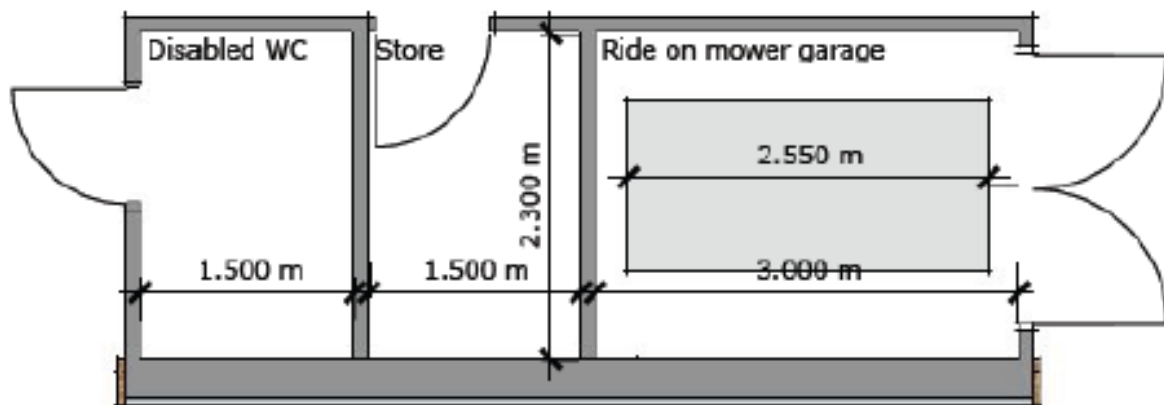

Proposed Shed

The proposal is to reuse the existing shed and to extend it to provide a full sized wheelchair accessible WC, a garden store and a garage for the ride on mower.

The WC section will be insulated internally.

The materials will remain as existing, new materials will match the existing.

The walls are timber clad and the roof is corrugated metal.

Project Title 2303: Lawshall Church
 Drawing Title Plans
 Drawing No 2303.05.002 Page 1
 Scale 1:50
 Date 29 January 2024
 Drawing Size A4

Notes

