


Rear of Shed



Front of Shed

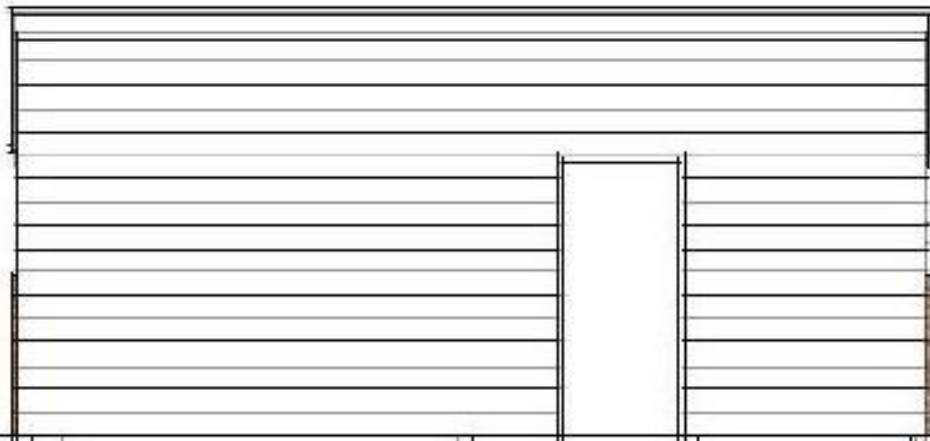

Left side of Shed



Right side of Shed

Project Title 2303 Lawshall Church
Drawing Title Proposed elevations
Drawing No 2303.05.002 Page 4
Scale 1:50
Date 29 January 2024
Drawing Size A4

Notes