



0 1 2 3 4 5 M

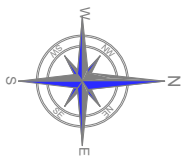

# Plan View proposed

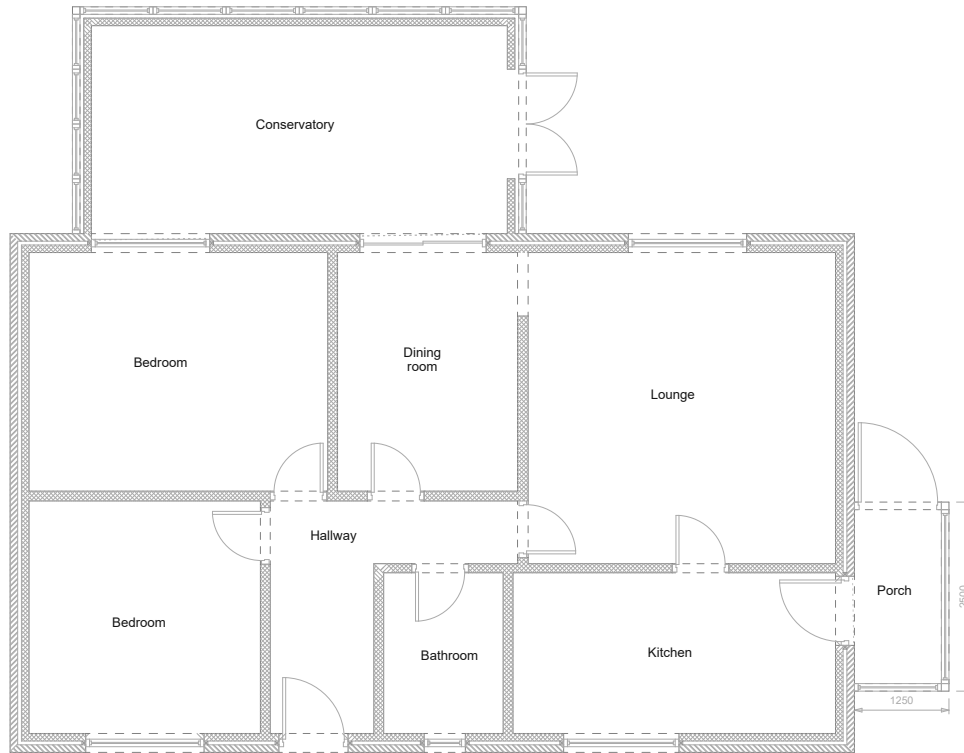

Copyright of this drawing belongs to SEHBAC Ltd. or its subsidiary.  
All dimensions to be checked on site by Contractor.  
Drawing errors and omissions to be reported to designer or head office.  
This drawing is to be read in conjunction with related plans and elevations submitted with this application.

**Notes:**

**Porch is within 2m of the pavement and over 3m<sup>2</sup>**

**Address:**

**12 Turner Lane  
Haughley  
IP14 3SA**

Scale: 1:100 @ A4	Drawn by: P.Wickham	Date: 20/2/24
----------------------	------------------------	------------------

Project No: Pendergast 3405011	Drawing No: 3405011-2	Rev. A
-----------------------------------	--------------------------	-----------