


REAR (NORTH) ELEVATION



SCALE BAR

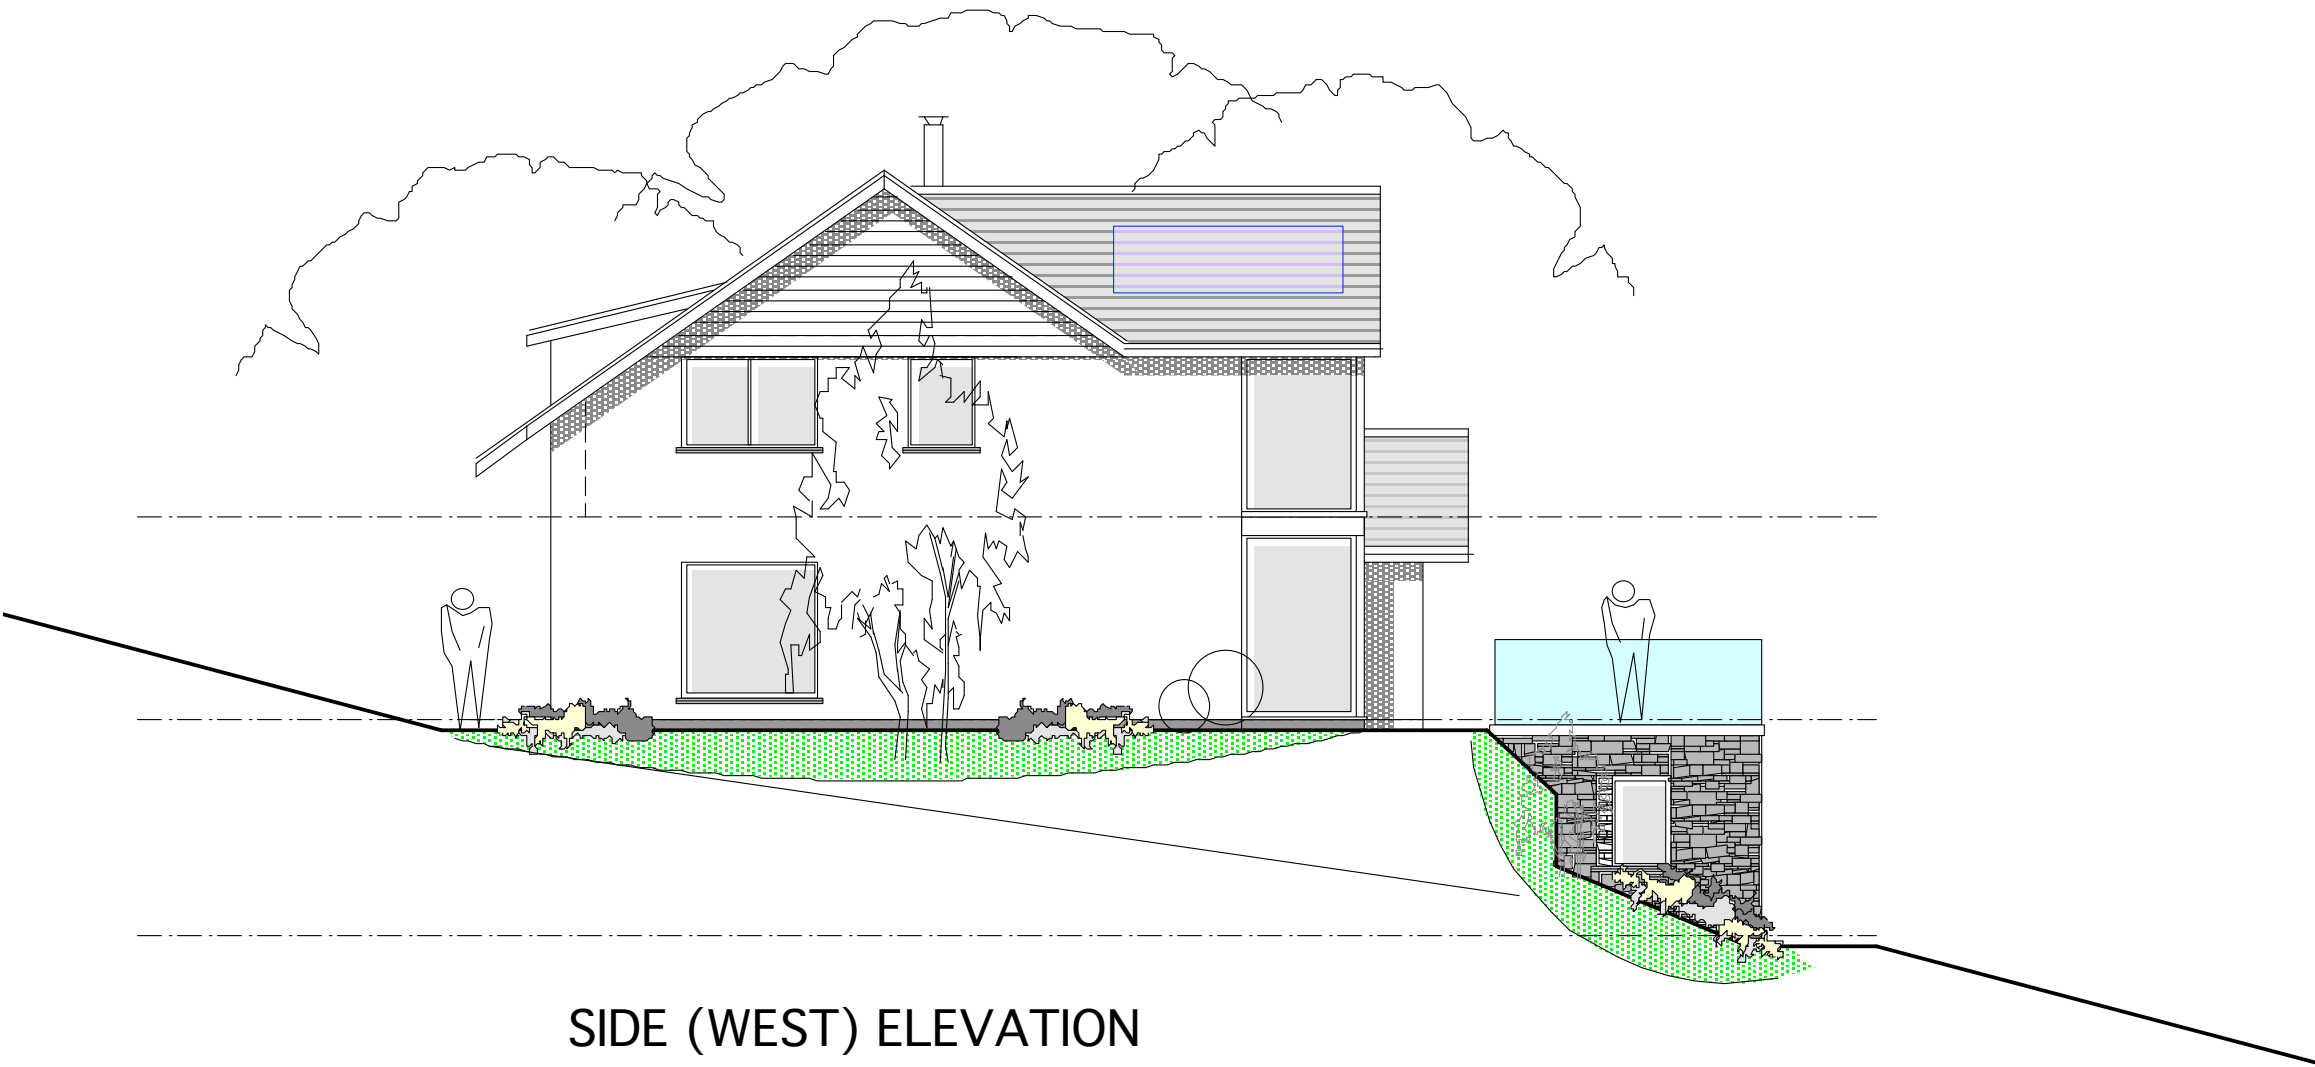

SIDE (WEST) ELEVATION



PROPOSED REPLACEMENT DWELLING
 AT
 TIMBERVALE, SOWTON VILLAGE,
 NR EXETER, EX5 2AG
 FOR MISS E. YARD

SCHEME DESIGN
 ELEVATIONS (Sh 1 of 4)



SCALE : 1:100
 DATE : August 2023
 DRAWING NO : 22/23-06:14
 ALL DIMENSIONS TO BE CHECKED ON SITE
 © ALL INFORMATION ON THIS DRAWING IS THE COPYRIGHT
 OF LATERAL DESIGN PROJECTS LTD REPRODUCTION IN ANY
 FORM IN PART OR WHOLE REQUIRES WRITTEN PERMISSION