

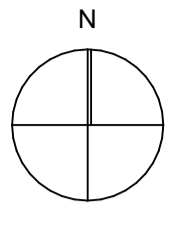
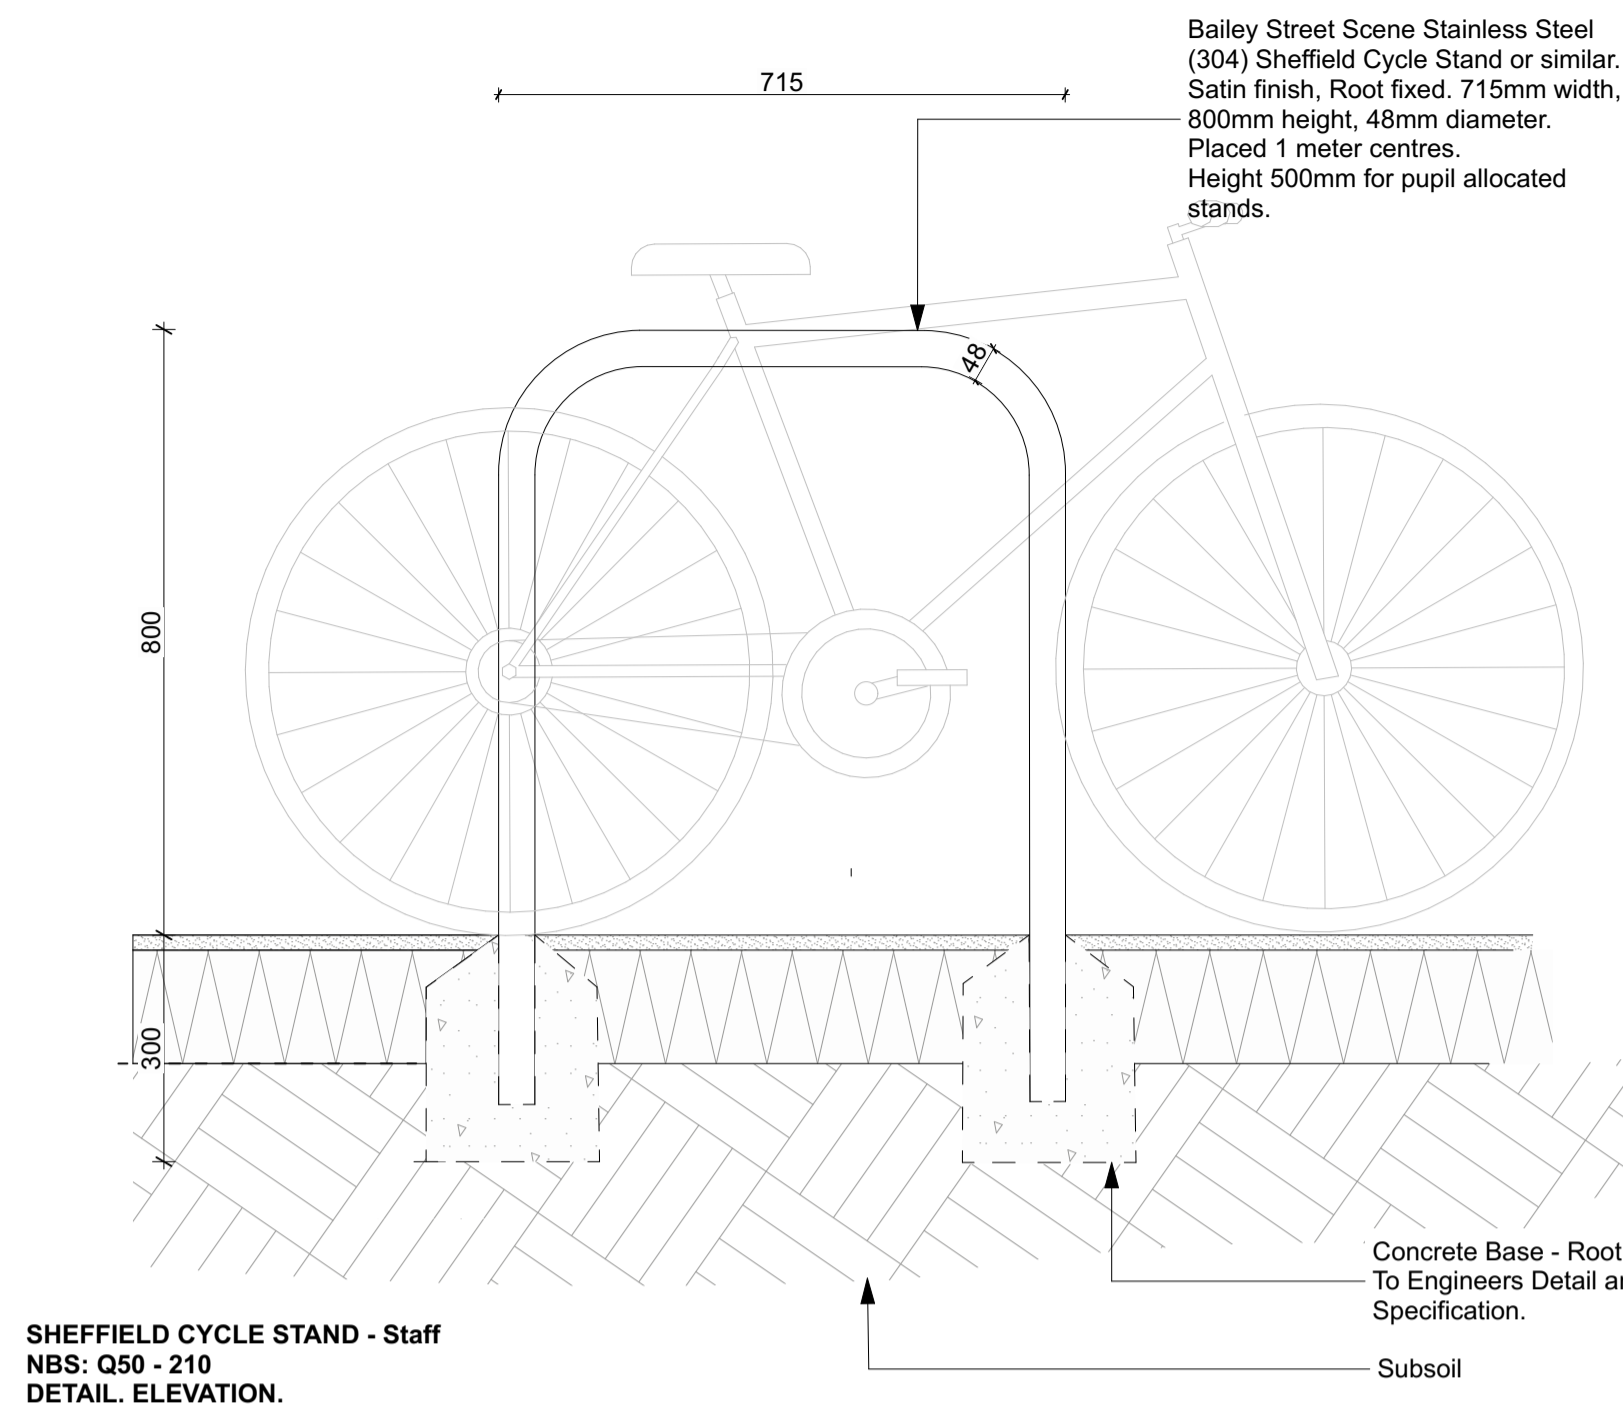


Key plan	North
	


THOSE SIGNIFICANT OR NON-OBVIOUS RISKS WHICH WE ARE AWARE OF, THAT ARE DIFFICULT TO MANAGE ARE IDENTIFIED ON THIS DRAWING USING THE FOLLOWING SYMBOL, IDENTIFIED TO THE RIGHT, WITH BRIEF ACCOMPANYING TEXT.

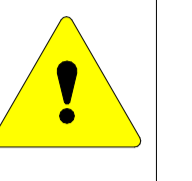



SHEFFIELD CYCLE STAND - Staff
 NBS: Q50 - 210
 DETAIL. ELEVATION.

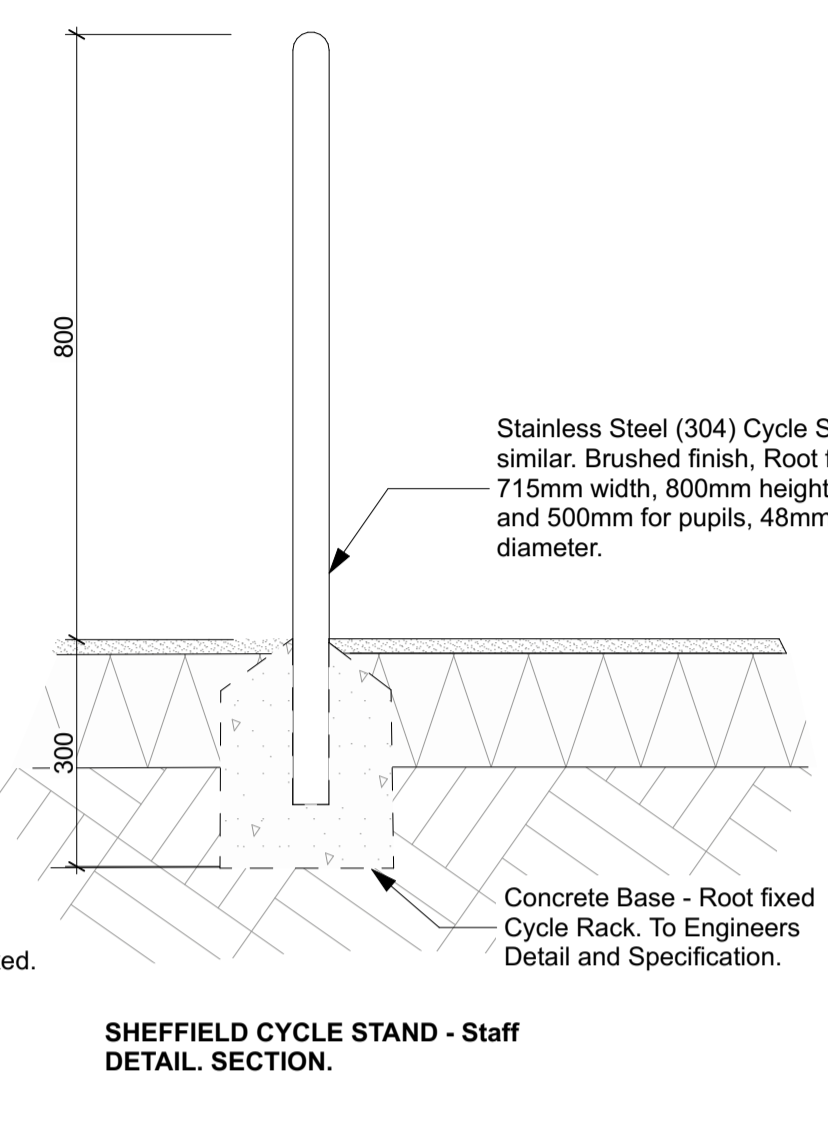


SHEFFIELD CYCLE STAND - Staff
 DETAIL. SECTION.

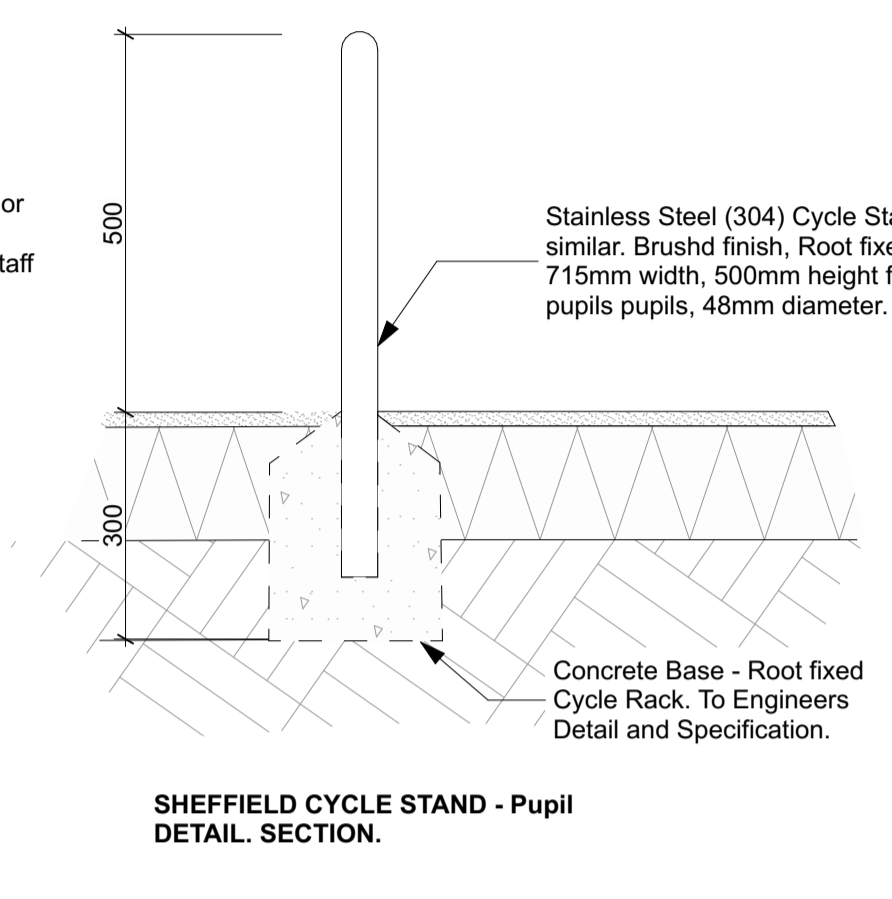


SHEFFIELD CYCLE STAND - Pupil
 DETAIL. SECTION.

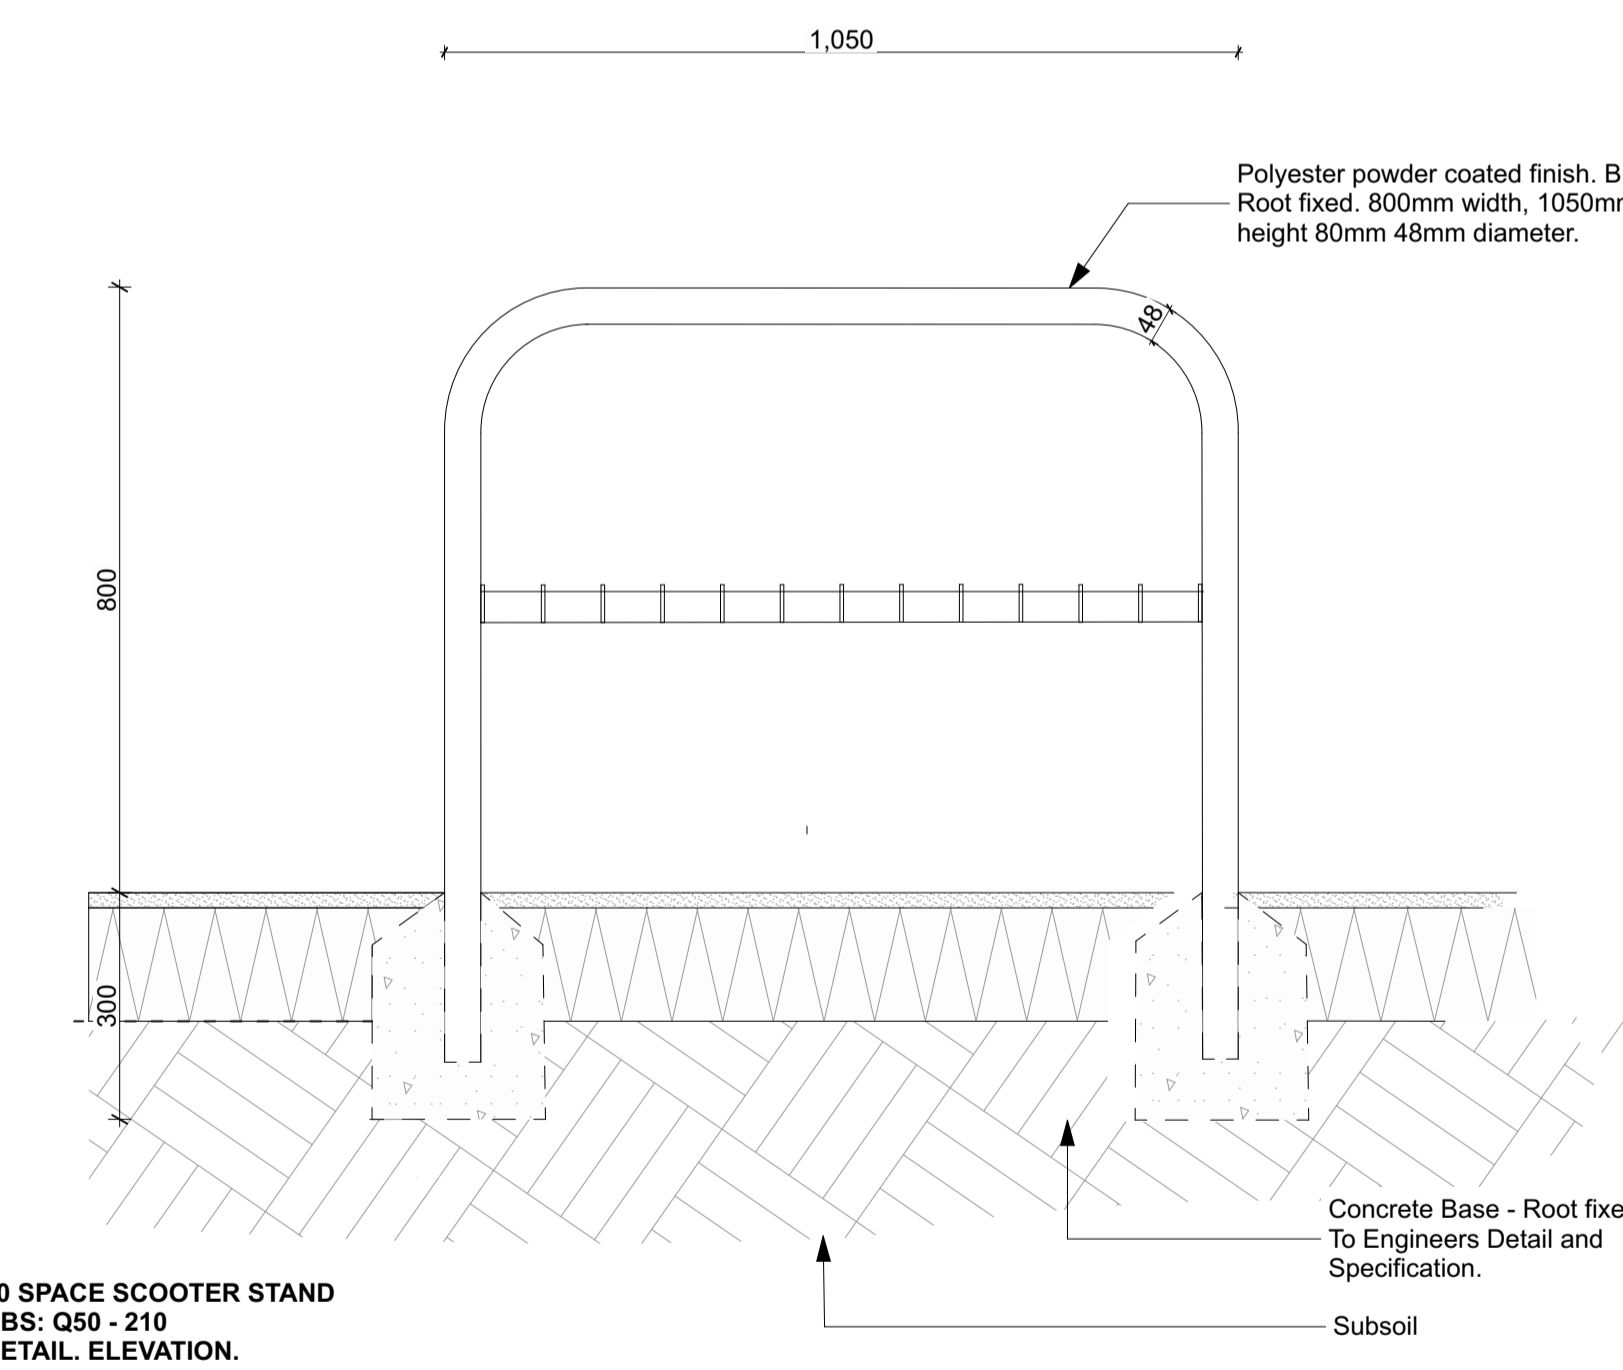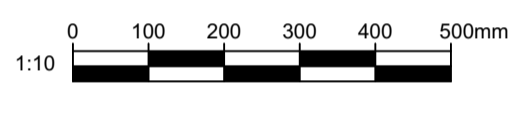

10 SPACE SCOOTER STAND
 NBS: Q50 - 210
 DETAIL. ELEVATION.

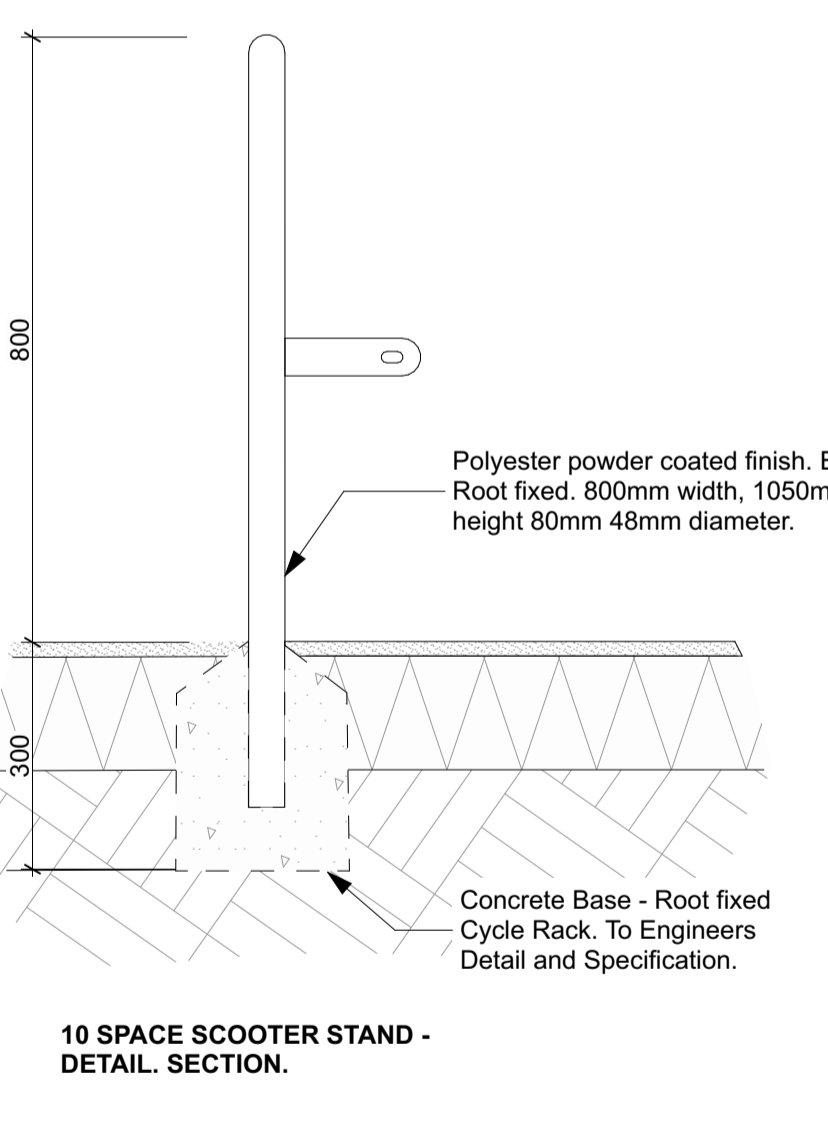

10 SPACE SCOOTER STAND -
 DETAIL. SECTION.

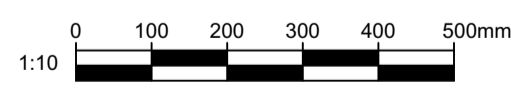

C02 Dims clarification	RC	RC	24-02-01
C01 Issued for Construction	RC	RC	23-05-12

Rev	Description	Drawn	Checked	Date
-----	-------------	-------	---------	------

B

BOND BRYAN

e iqraschool@bondbryan.co.uk
 w www.bondbryan.co.uk

Baxall Construction
 2 Maidstone Road, Tonbridge TN12 6BU

IQRA Primary School
 127 Park Hill, Clapham, London SW4 9PA

Landscape Details-Cycle Stand

Originator project ref 22105	Purpose of Issue S4 Suitable For Stage Approval
Scale(s) 1:1000, 1:10	
Paper size A1	Revision description Construction

project	originator	volume	level	type	role	number	revision
SRP1066	BBA	ZZ	ZZ	D	L	7104	C02