



FRONT  
EXISTING ELEVATIONS 1:100




REAR





SIDE




SIDE

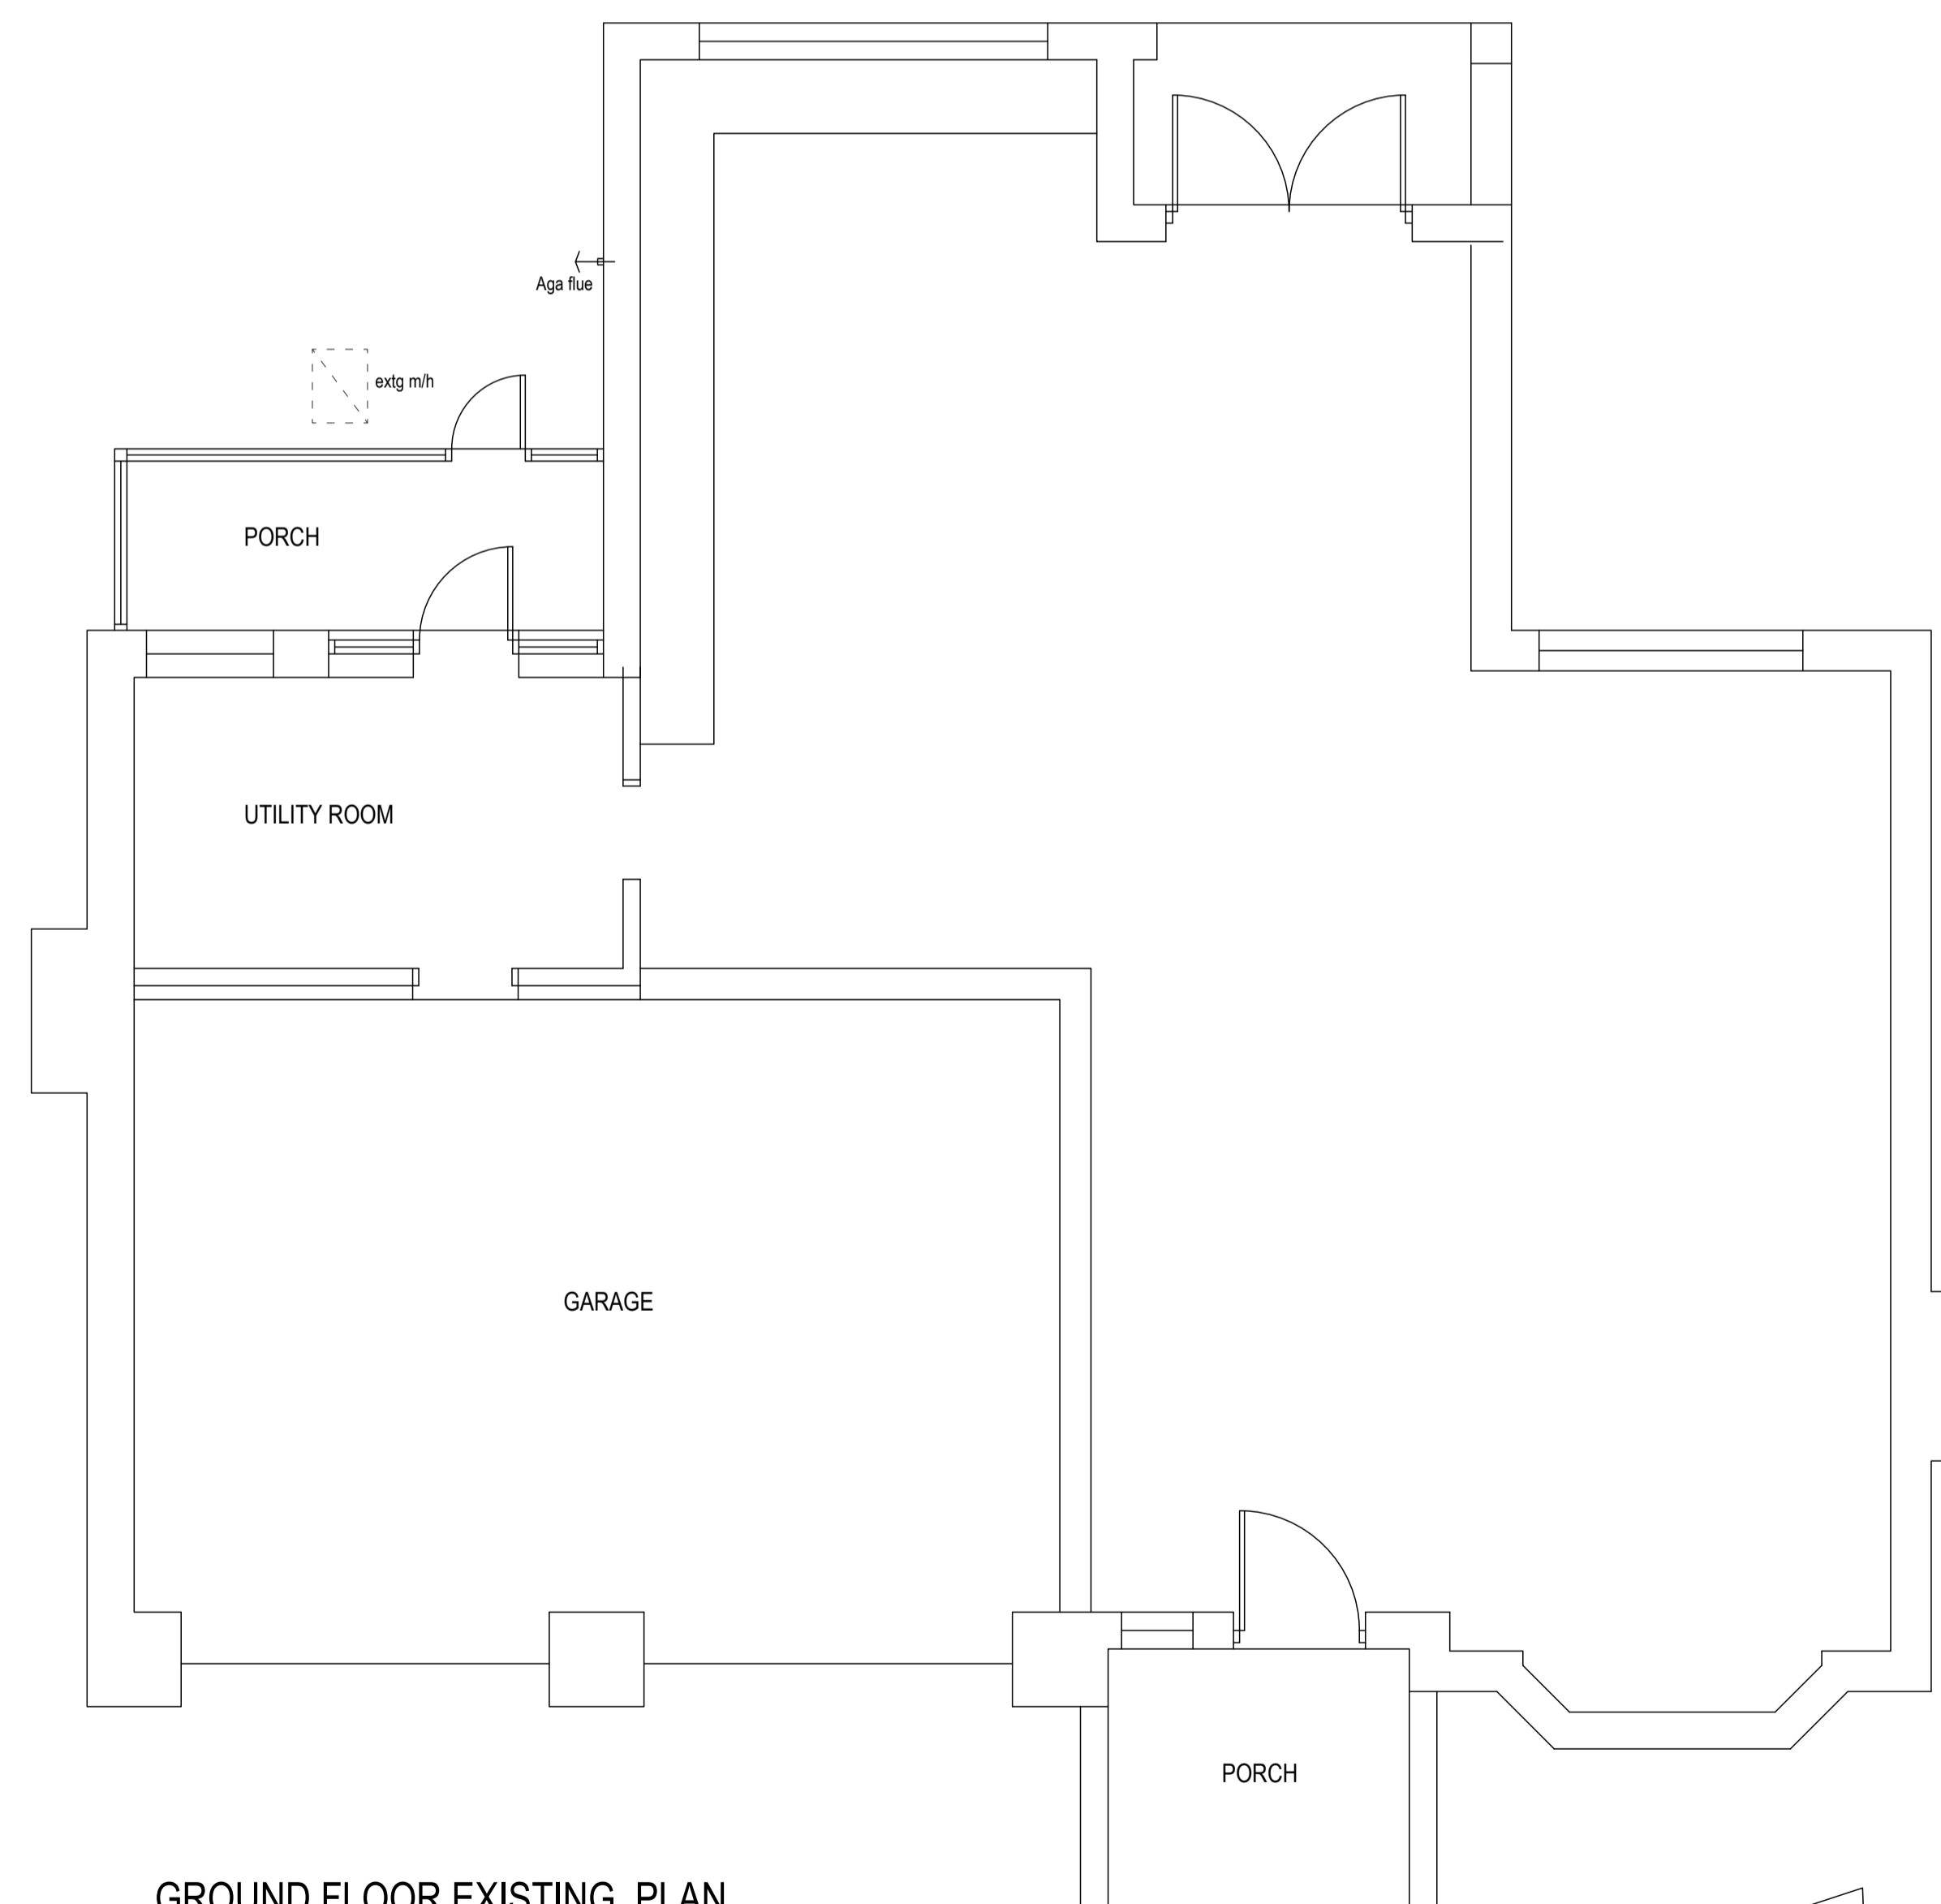

GROUND FLOOR EXISTING PLAN  
1:50

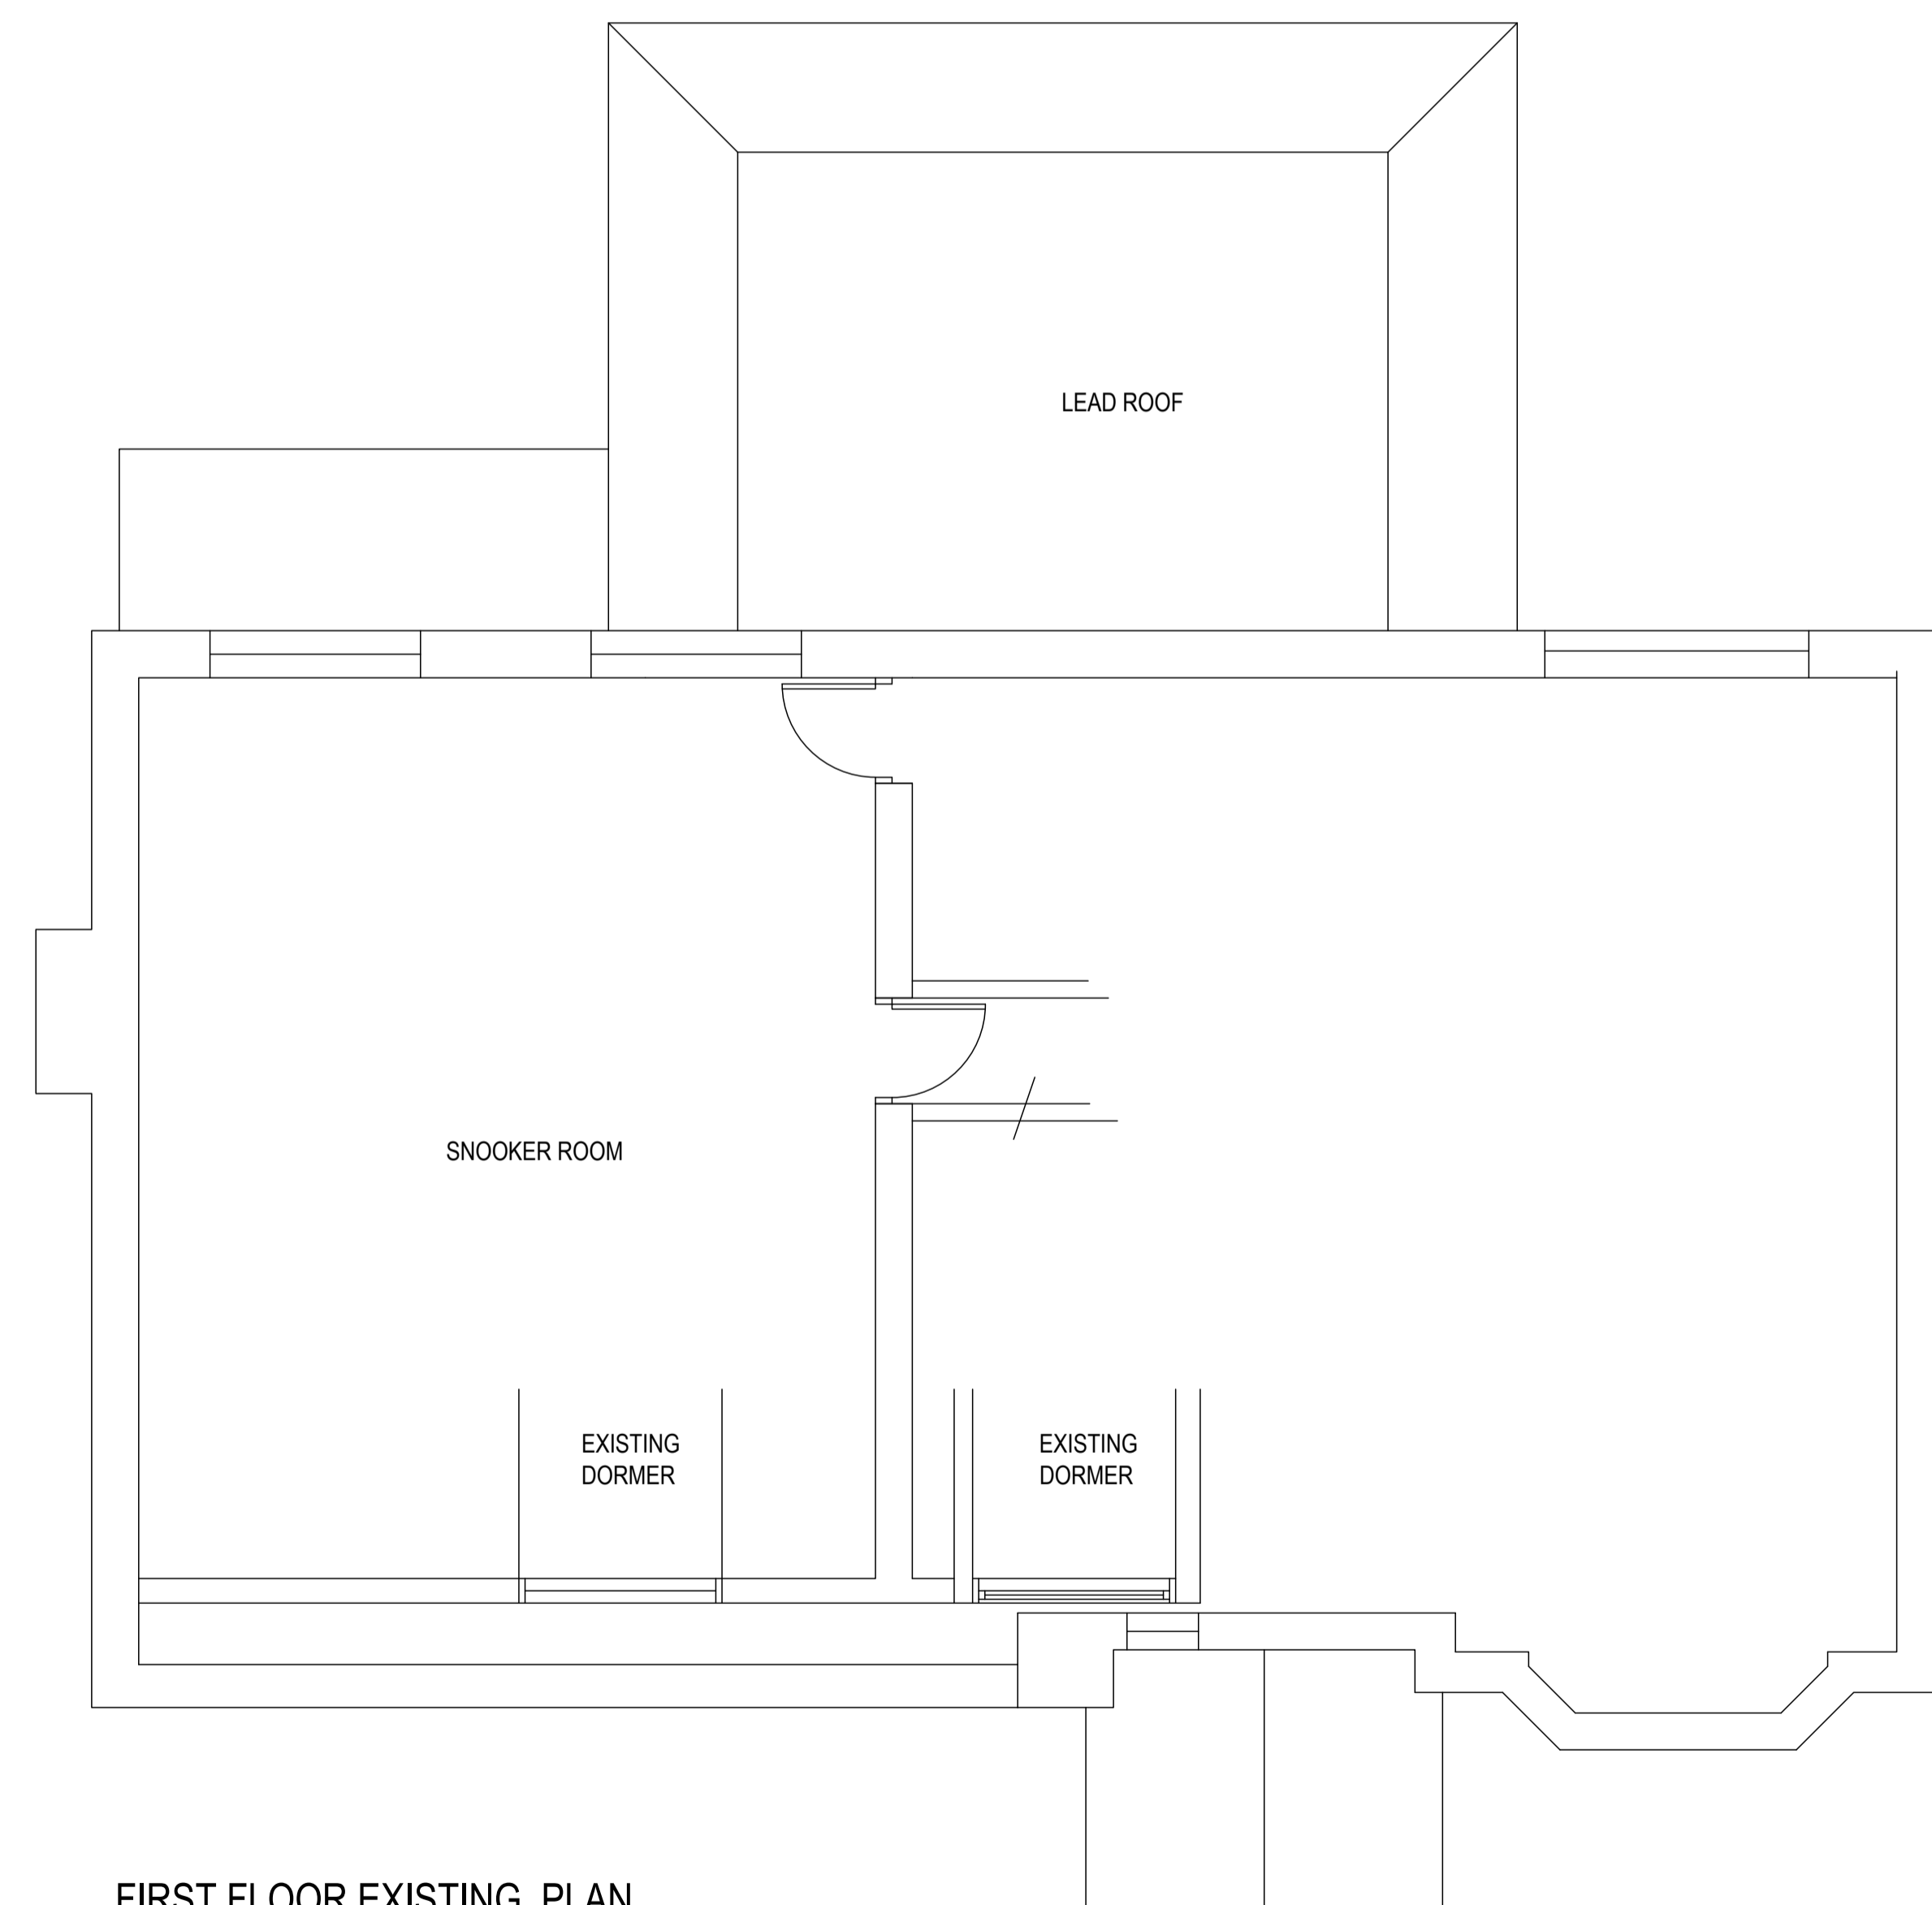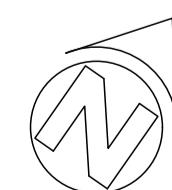

FIRST FLOOR EXISTING PLAN  
1:50

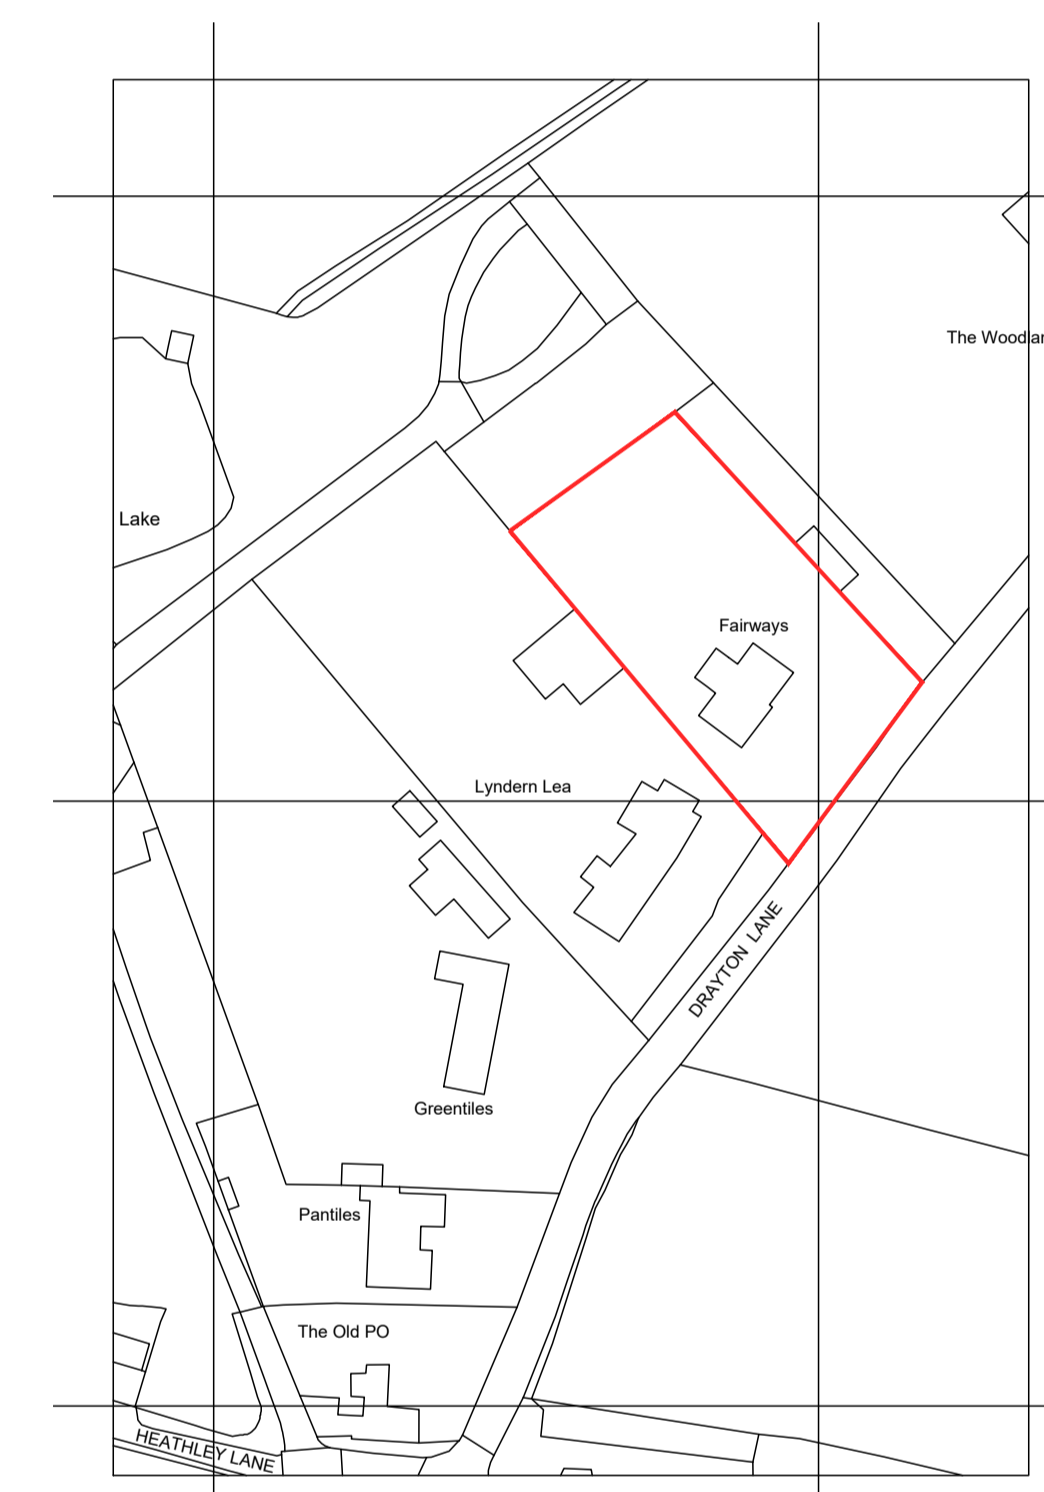

LOCATION PLAN 1:1250

revisions

**rp** Richard Partington  
ARCHITECT

07884 187 224  
6 Oaks Drive, Four Oaks, Sutton Coldfield, B75 5AP

client: Mr M CLUTTERBUCK

project: Fairways, Drayton Lane  
Drayton Lane, Drayton Bassett

drawing: Existing Plans & Elevations

date: February 2024

scale: 1:50/100 @ A1 drwg No: 01

EC Contracts Ltd. Company Number 5114866  
all dimensions and levels to be checked on site by the contractor.  
drawing remains the copyright of the Architect and may not be used  
reproduced or copied without written permission