
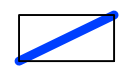
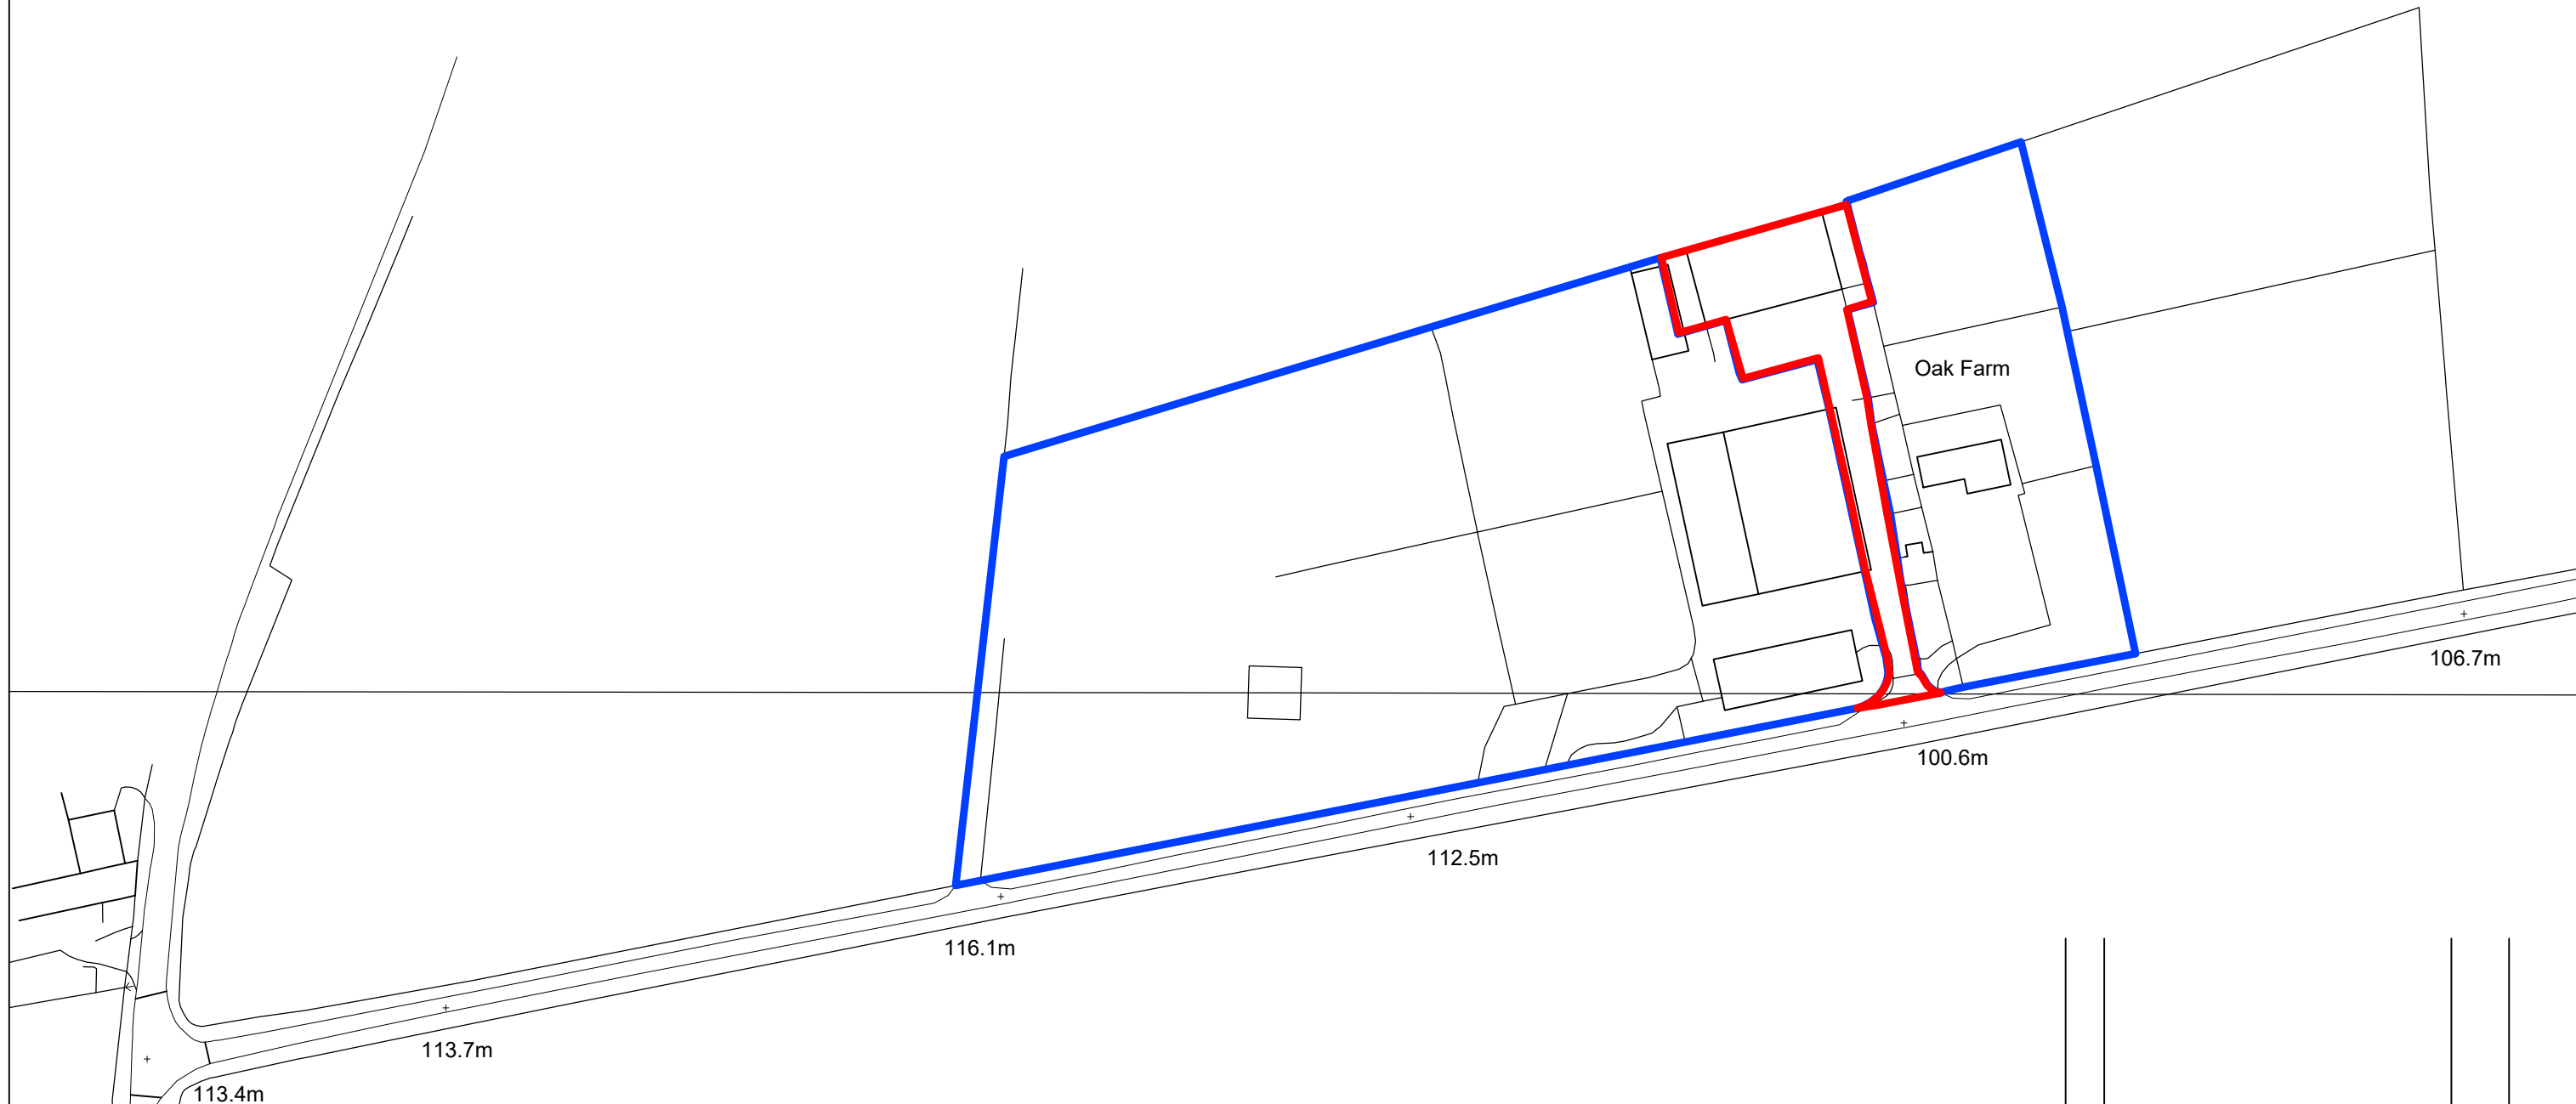



LEGEND

-  Application site boundary
-  Land under same ownership



Ordnance Survey (c) Crown Copyright 2021. All rights reserved. Licence number 100022432

FOR GUIDANCE ONLY

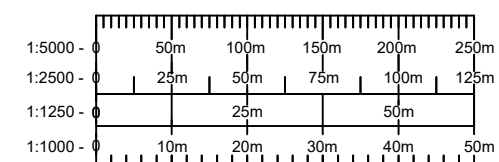



REV	DETAILS	DATE	CHECKED


brownhill hayward brown
 chartered architects

01543 254357 - mail@bhbarchitects.co.uk

Oak Farm, Little Hay		DRAWING NO.
Location Plan		4095 - OS
Mr & Mrs Haynes	DRAWN	CHECKED
	MC	MC
	SCALE	1:1250 @ A3

PLANNING

The copyright of this drawing and design is vested in the Architect and must not be copied or reproduced without written consent. All dimensions given are to be verified on site by the responsible contractor.

PART OF
